



The proposal delivers a high-quality traditional shopfront that preserves historic fabric where possible, reinstates appropriate detailing, and enhances the appearance of the listed building and the Birstall Conservation Area, while supporting the continued viable use of the premises as a local business.

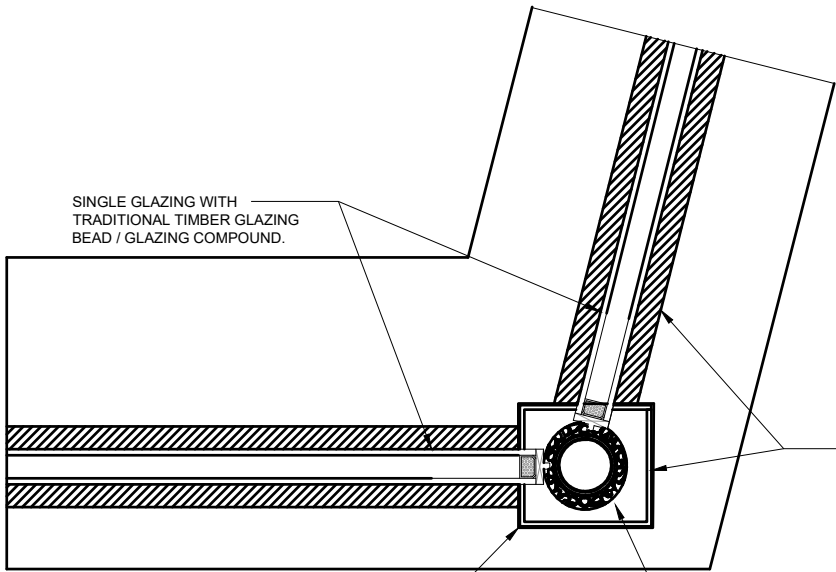

PROPOSED HERITAGE PAINT COLOUR: WHITE, SUBJECT TO APPROVAL BY THE LOCAL PLANNING AUTHORITY.

Cross Section D-D

DIMENSIONS TO BE VERIFIED ON SITE PRIOR TO MANUFACTURE.

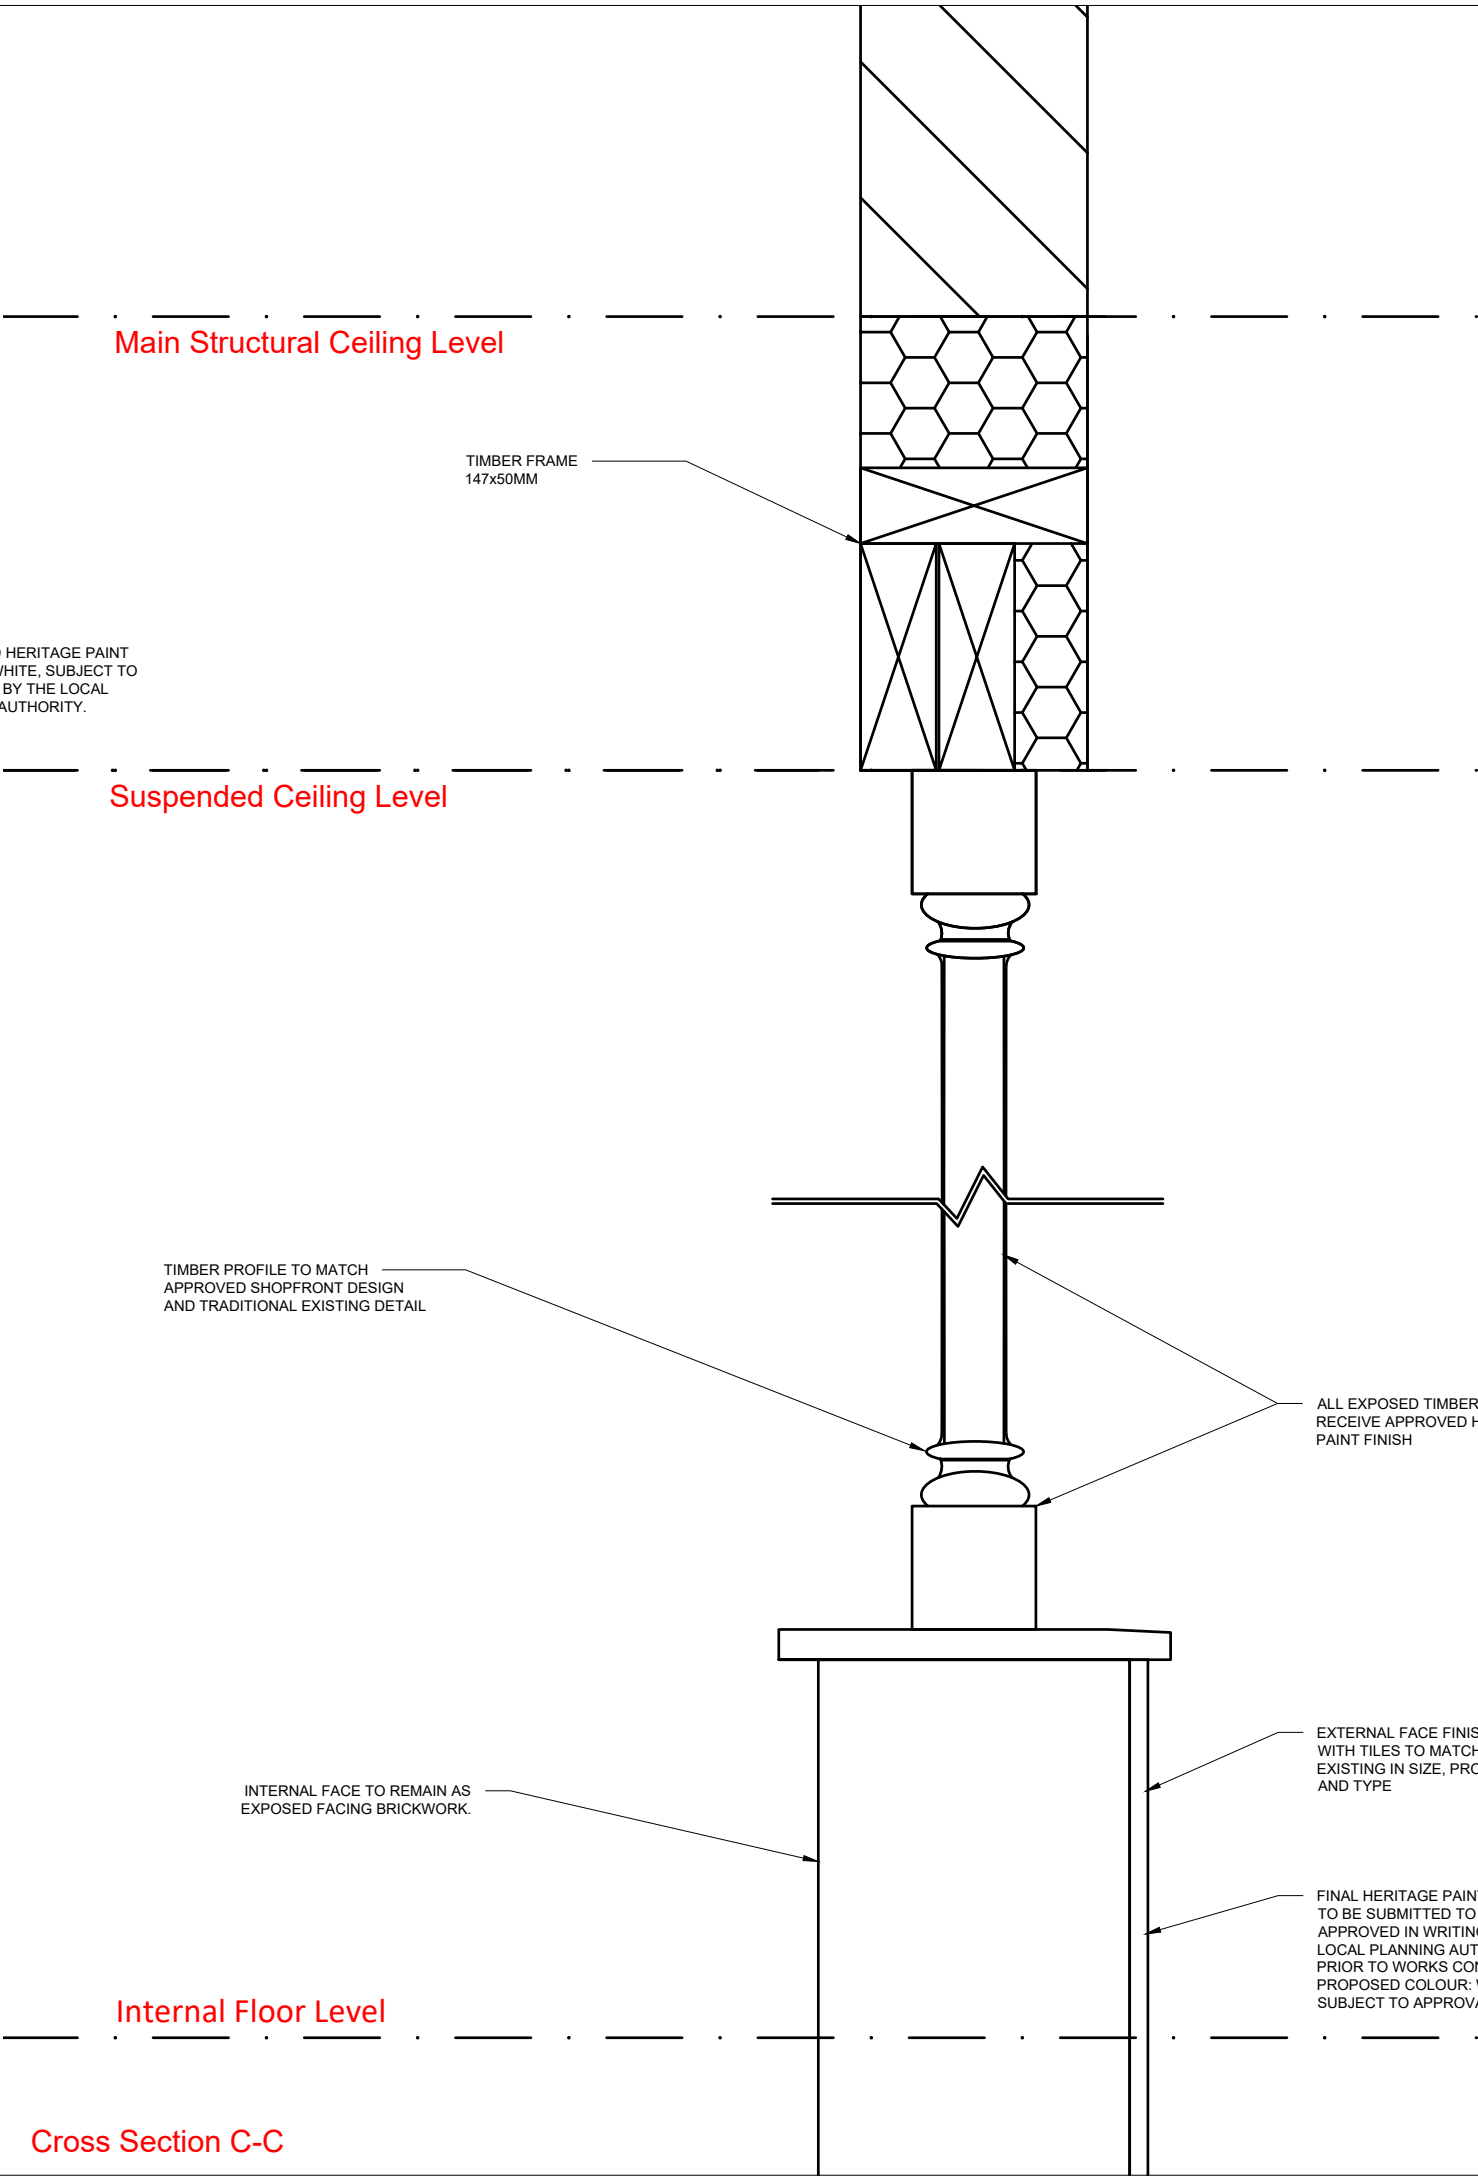

Main Structural Ceiling Level

Suspended Ceiling Level

Internal Floor Level

Cross Section C-C

This proposal relates to a Grade II listed building within the Birstall Conservation Area. The design has been developed in accordance with the Huddersfield Shopfront Design Guidance and officer advice, with the aim of preserving and enhancing the character and appearance of the listed building and wider conservation area.

CONSENTS REQUIRED
This drawing is submitted in support of Planning Permission and Listed Building Consent. No works shall commence until all relevant consents have been granted.

Rev	Description	Date
Client		
Barham Mohamadi		
Address		
8 Market Place Birstall, Batley WF17 9EL		
Title		
Cross Section C-C & Cross Section D-D		
PP-Front-Market place		
1:5@A3	Date	06/08/26