



C BUCKLEY, PROPOSED AGRICULTURAL BUILDING AT OAK TREE FARM, NORTHGATE, HONLEY, HD9 6QL
ELEVATIONS (2) 1:100 @ A4 AUGUST 2026

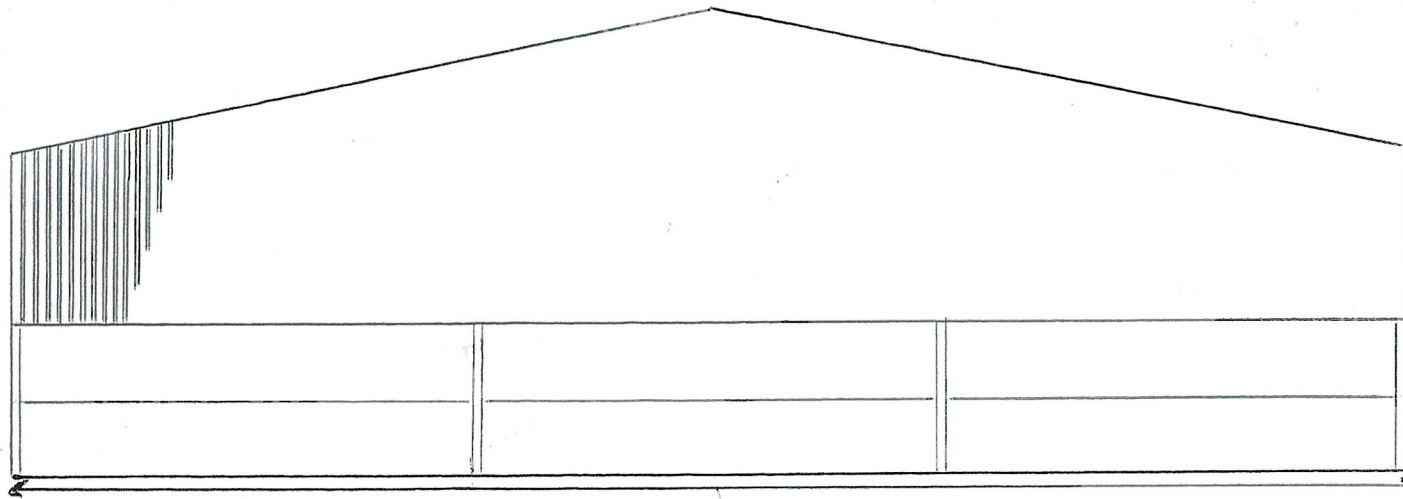

NORTHEAST ELEVATION

18.29m

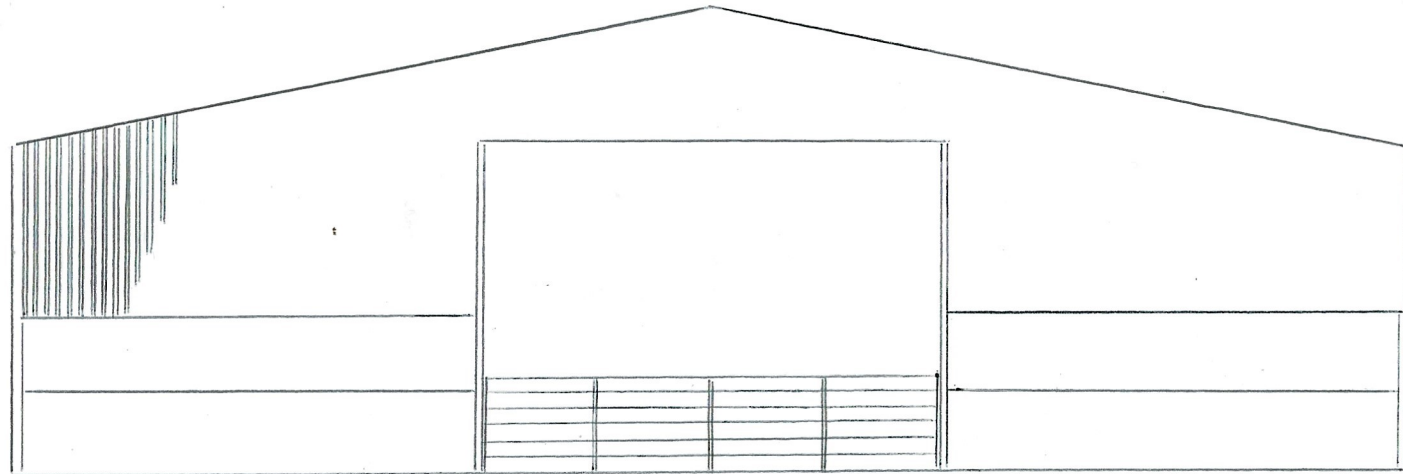

SOUTHWEST ELEVATION