
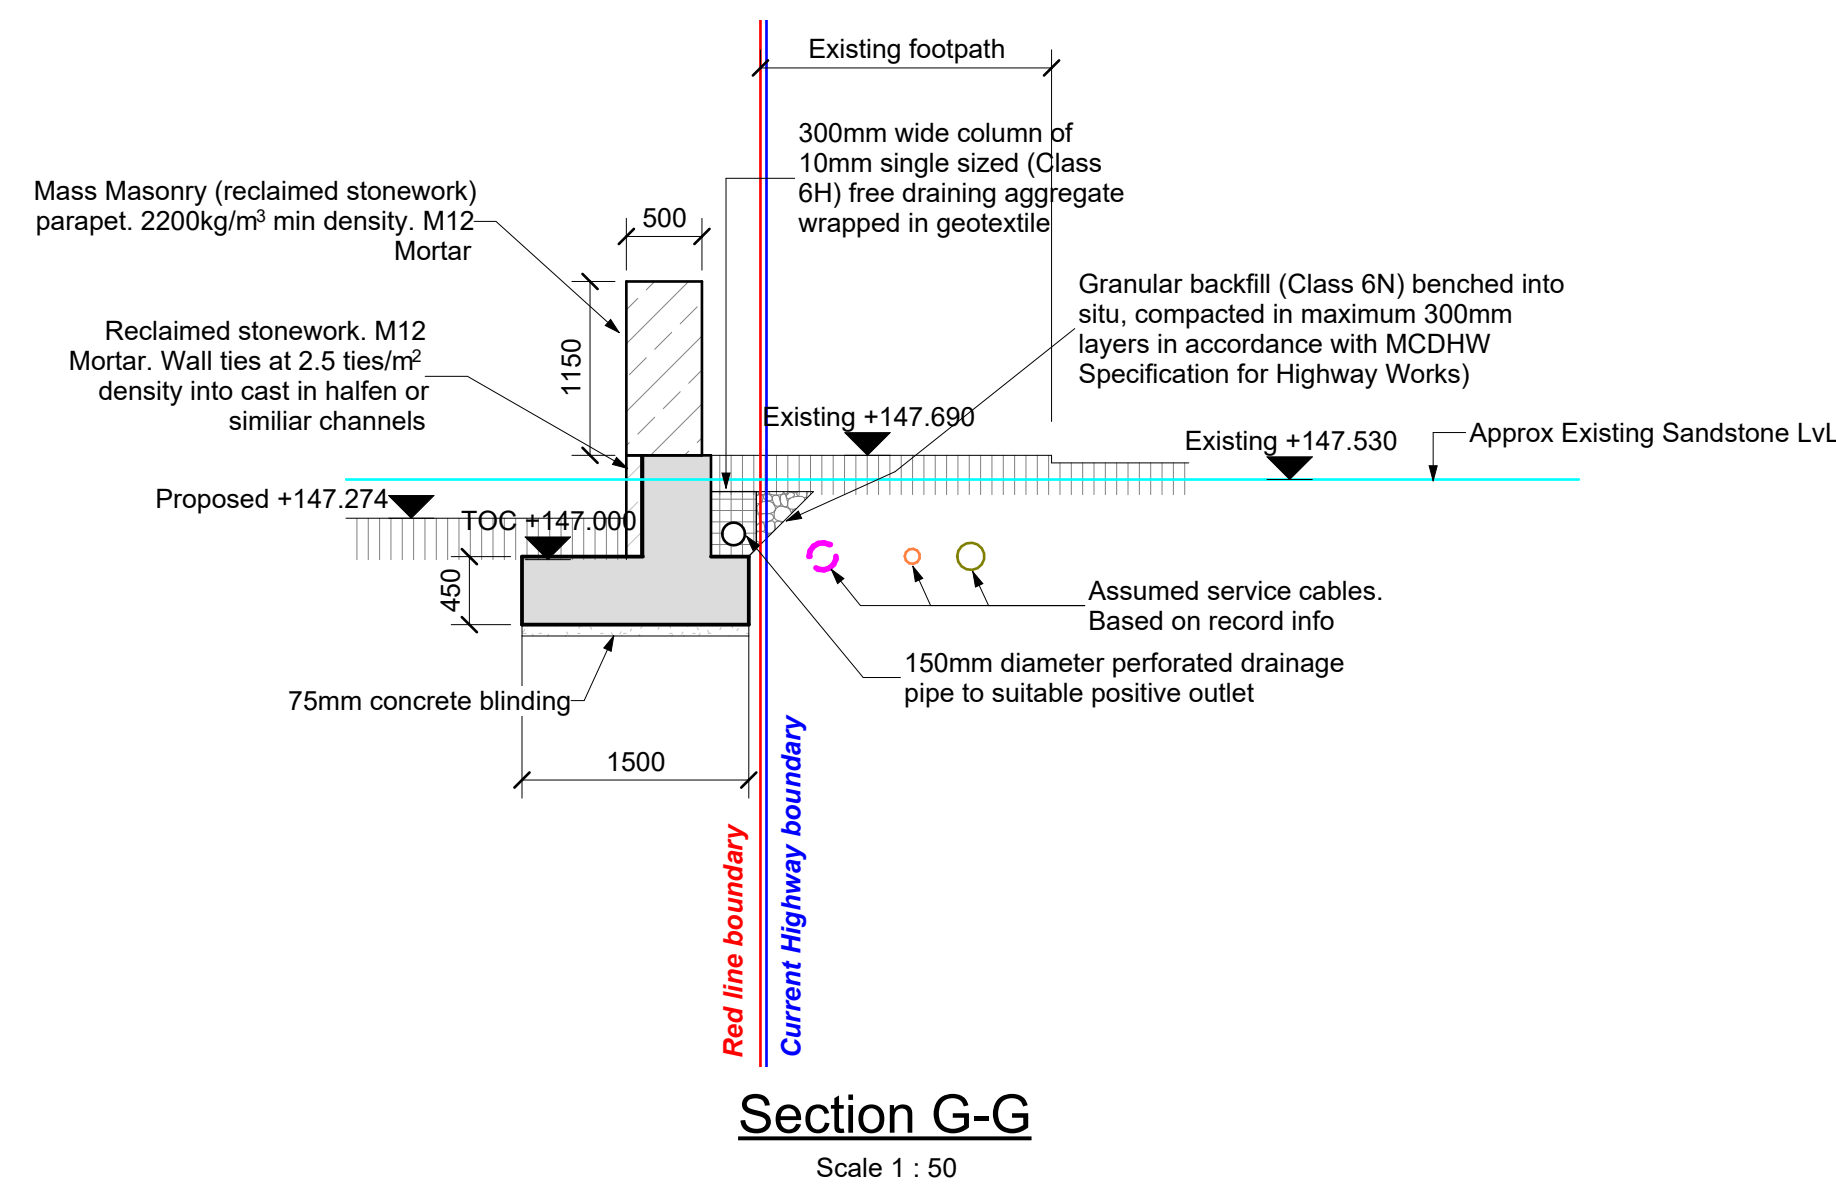
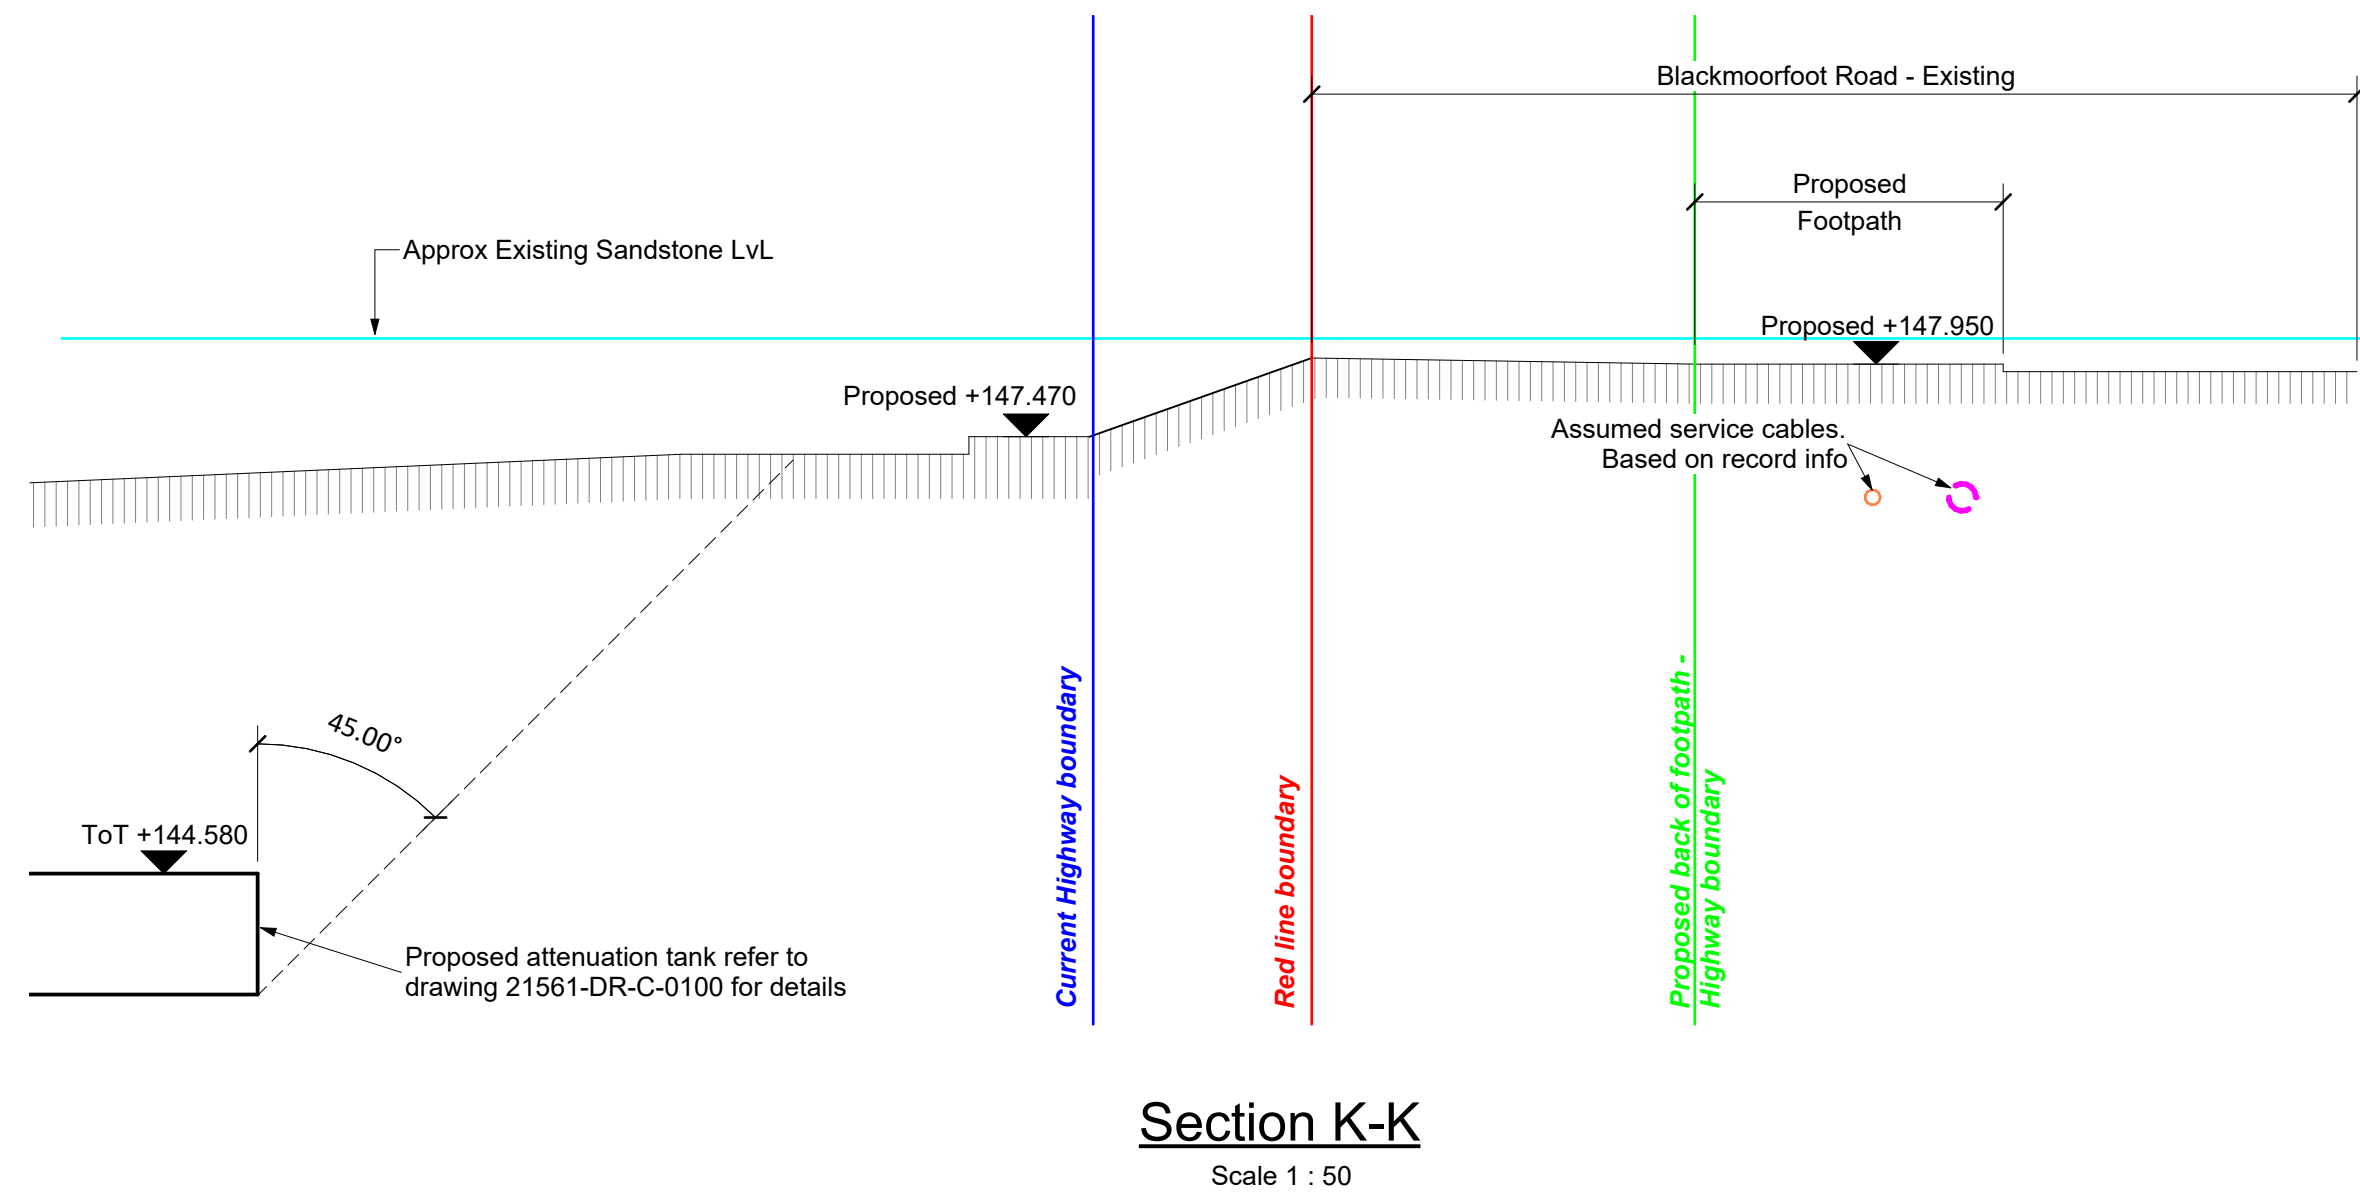
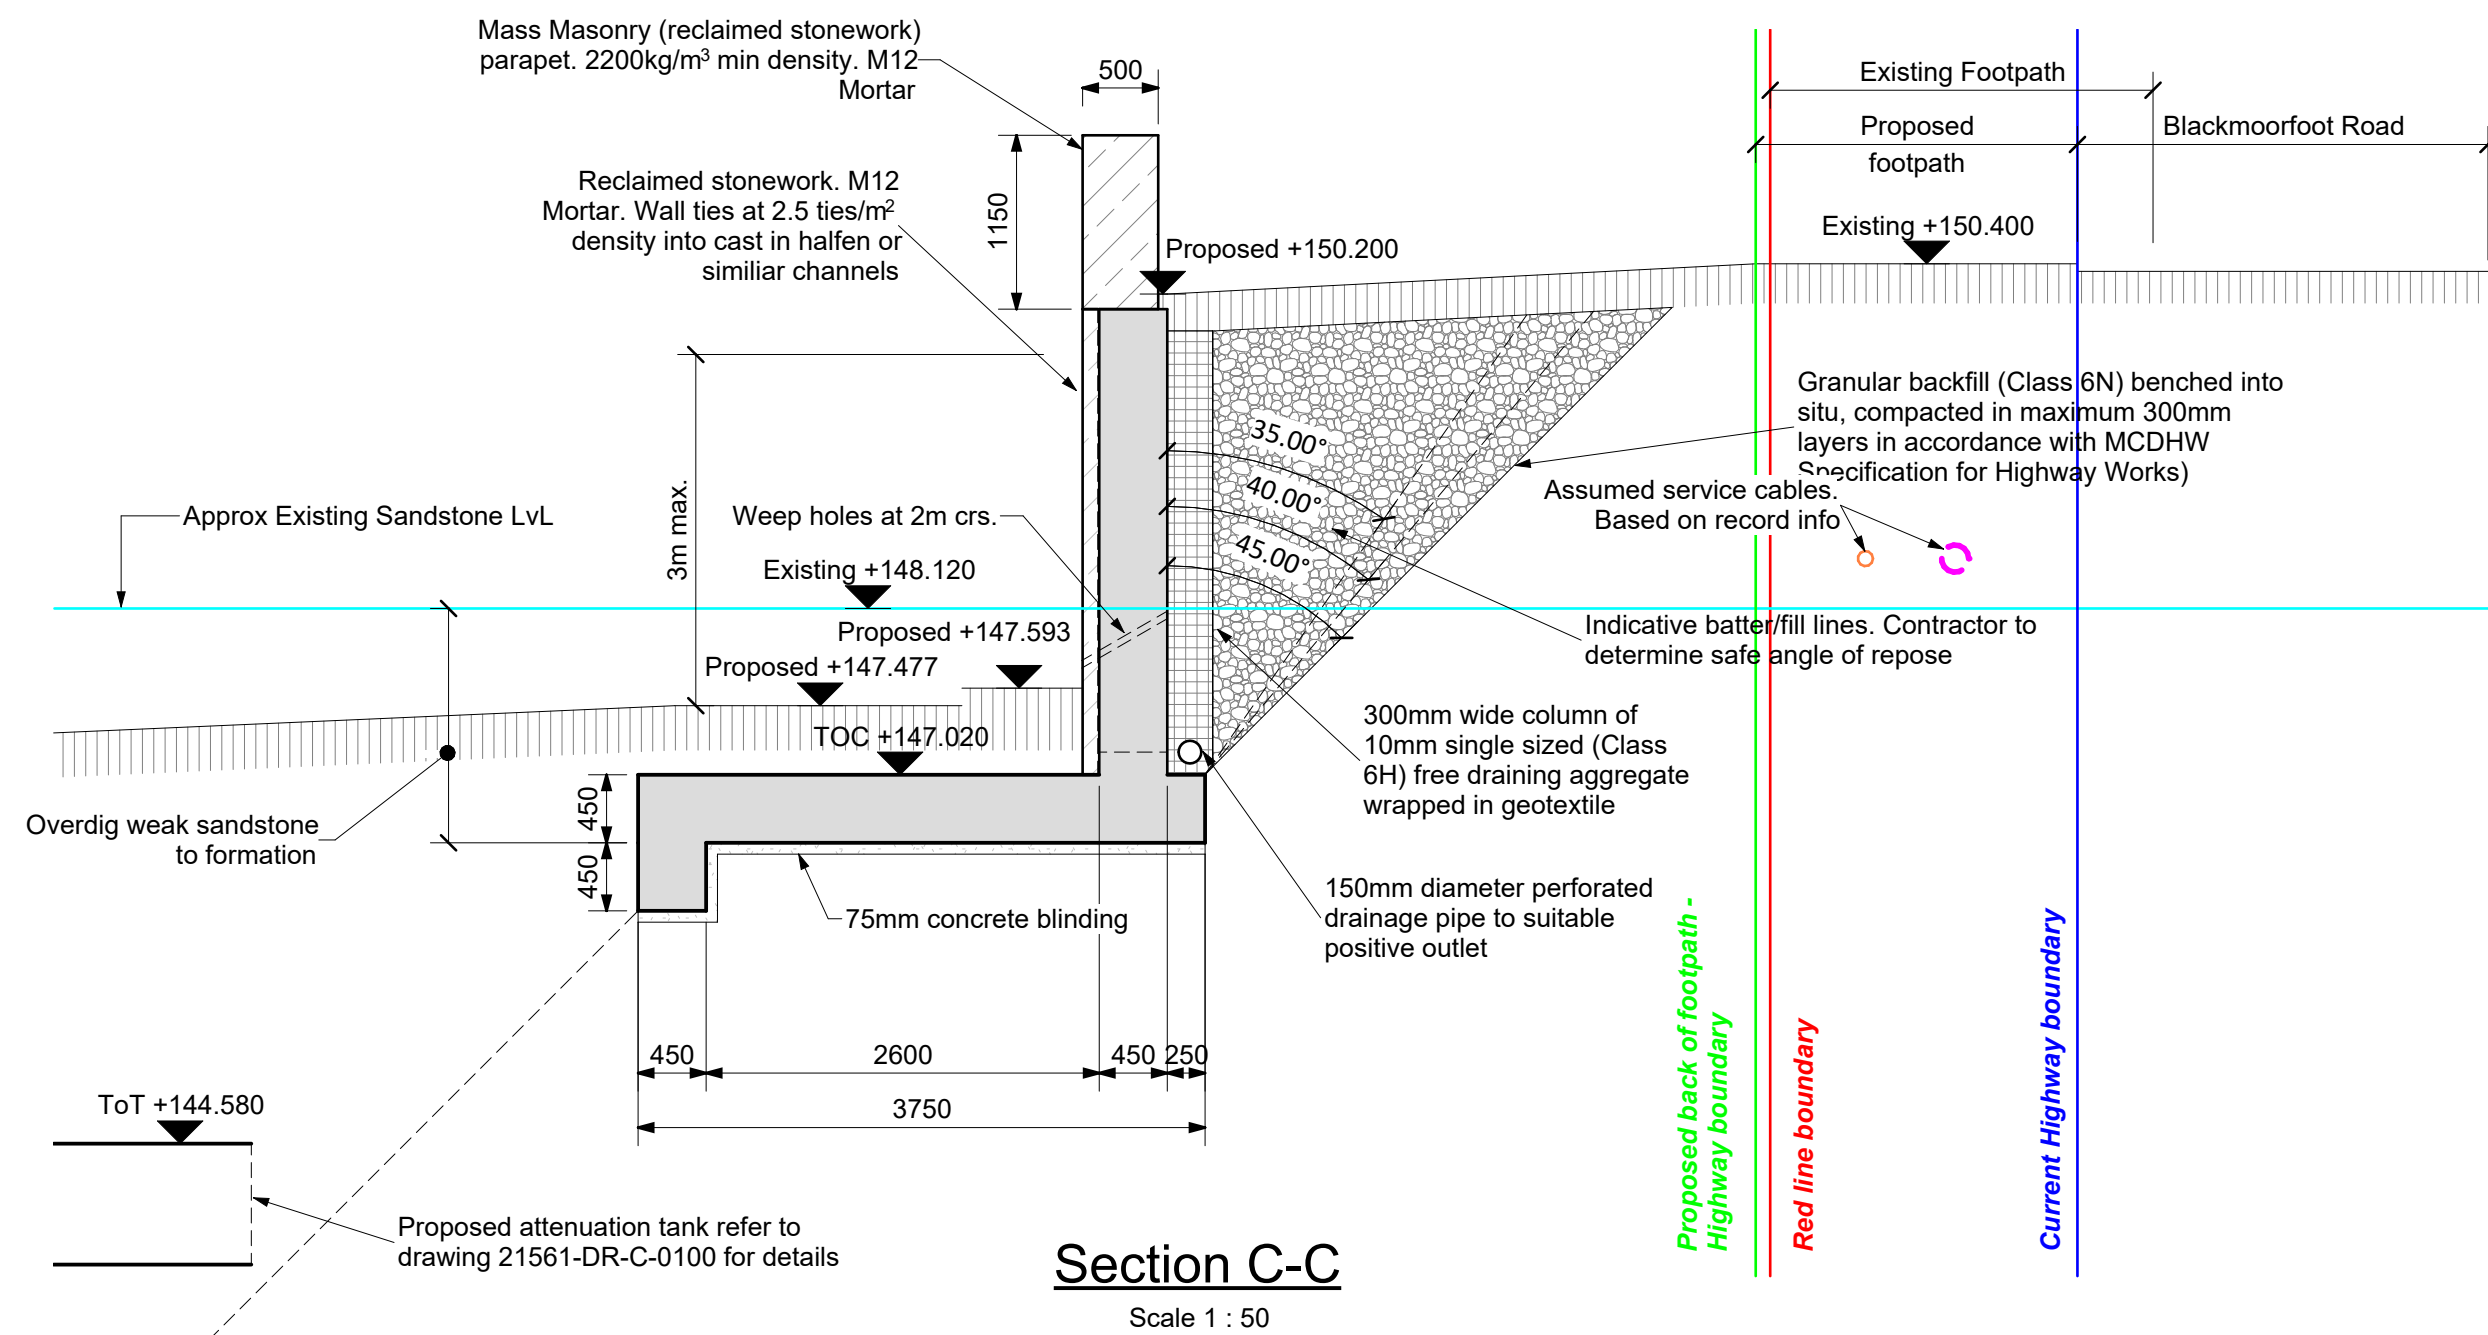
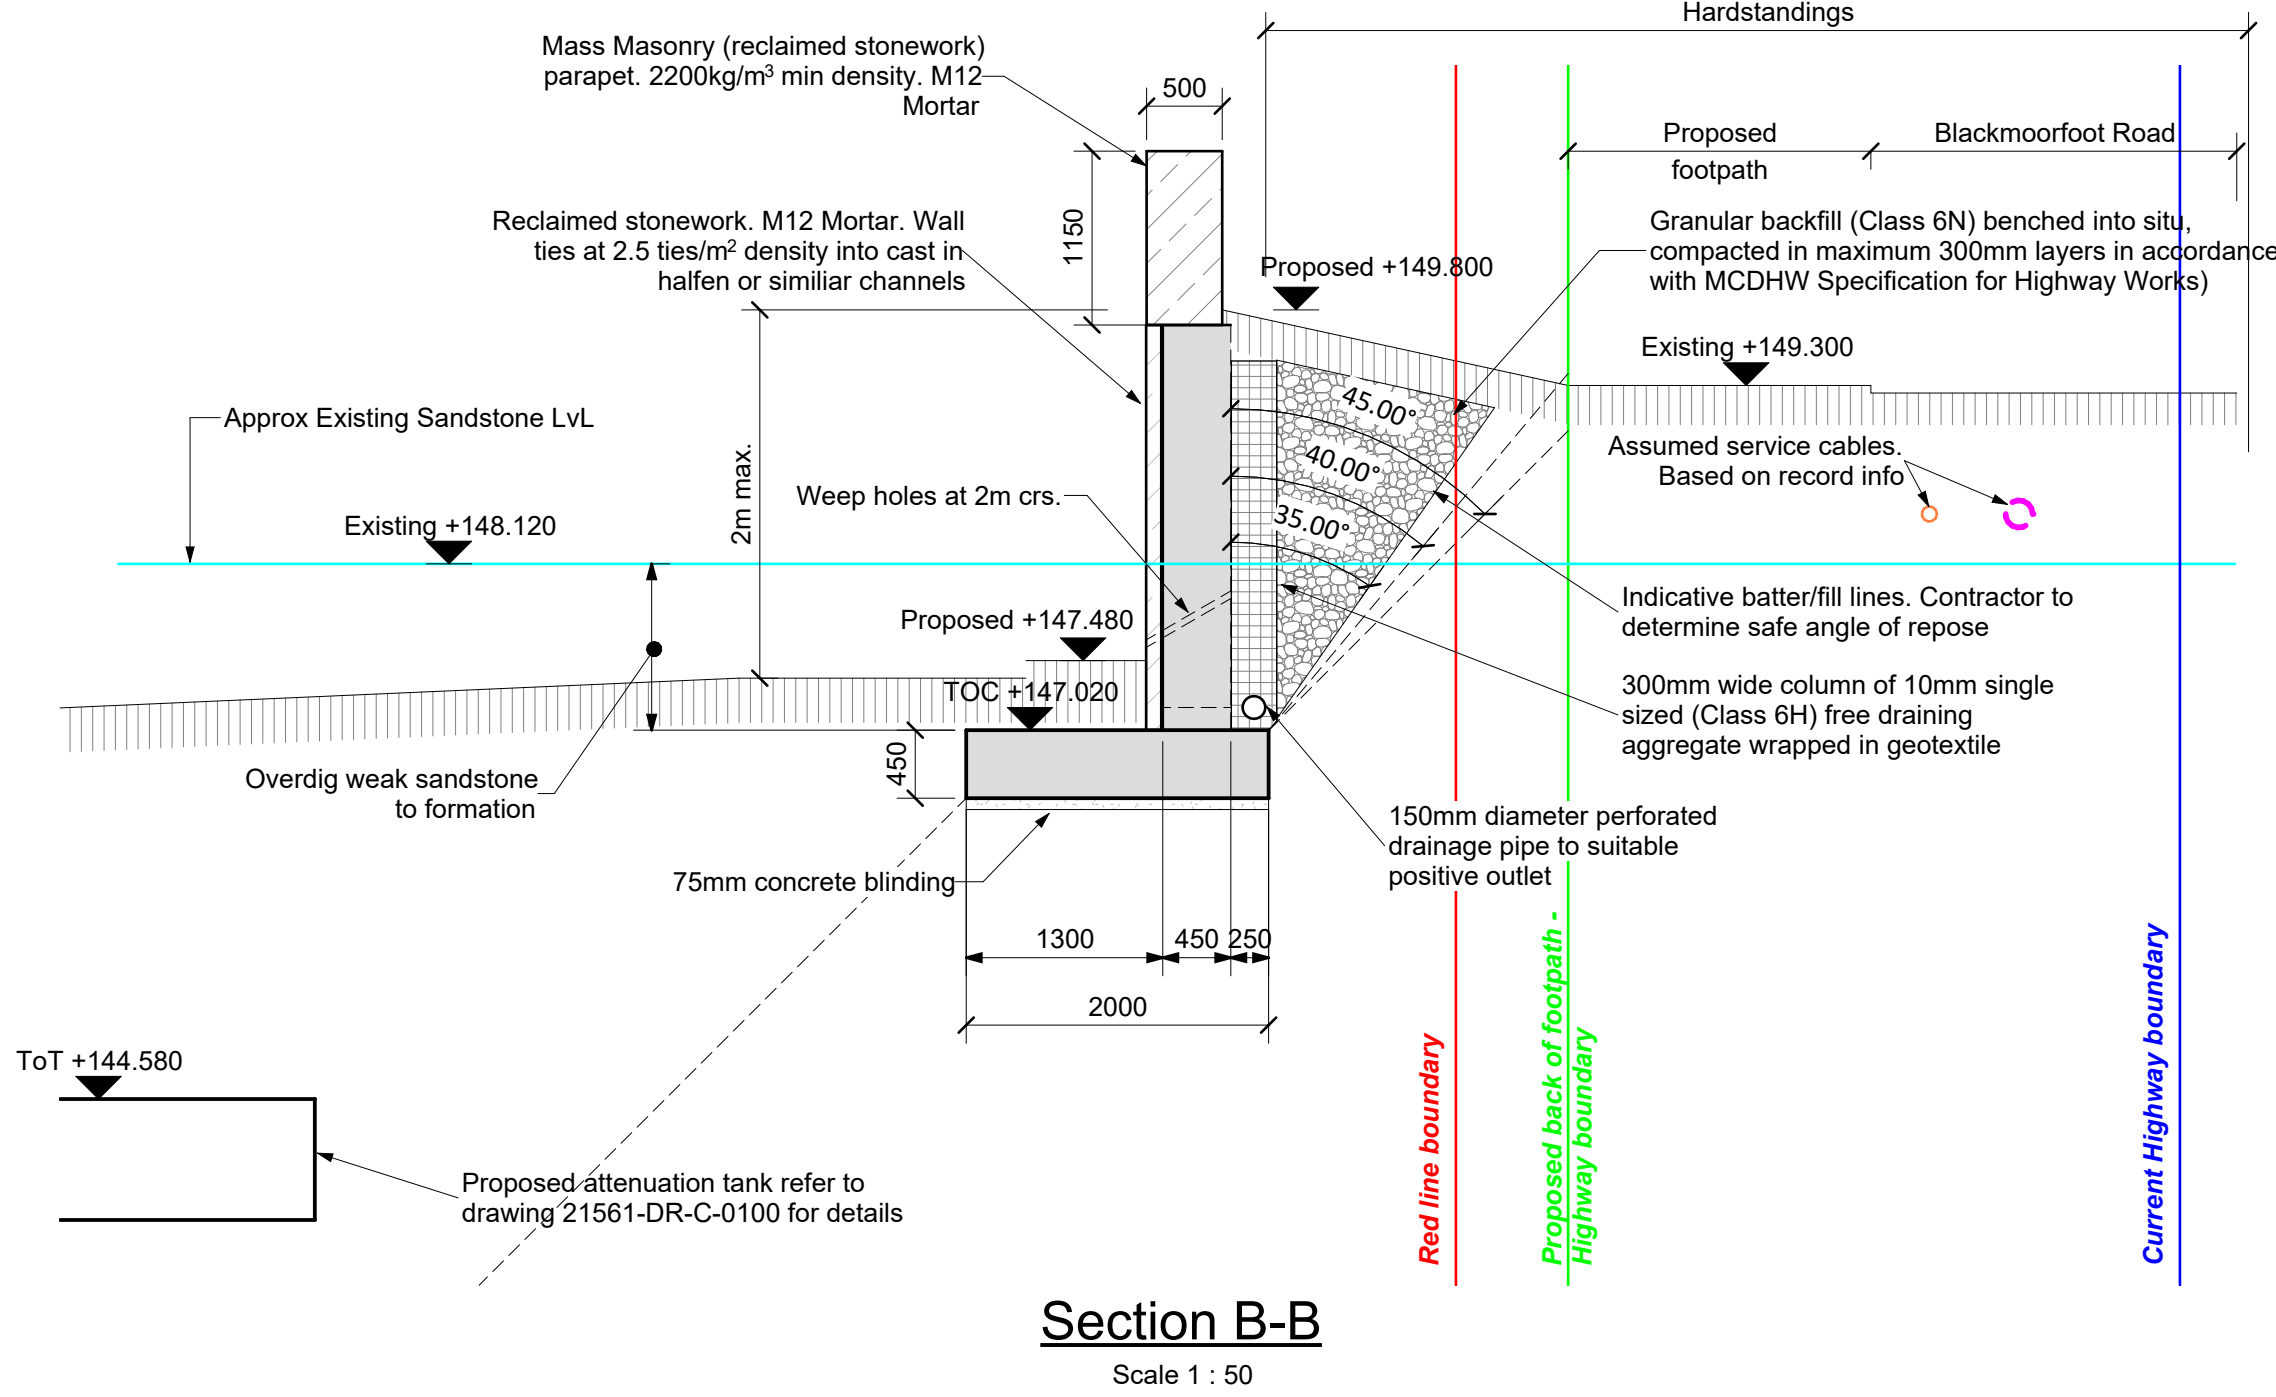


Notes:

1. This drawing is to be read in conjunction with all relevant Architects and Engineers drawings.
2. It is assumed that all works will be carried out by a competent contractor working, where appropriate, to an approved method statement.
3. For General Notes refer to drawing 21642-DR-S-0002.

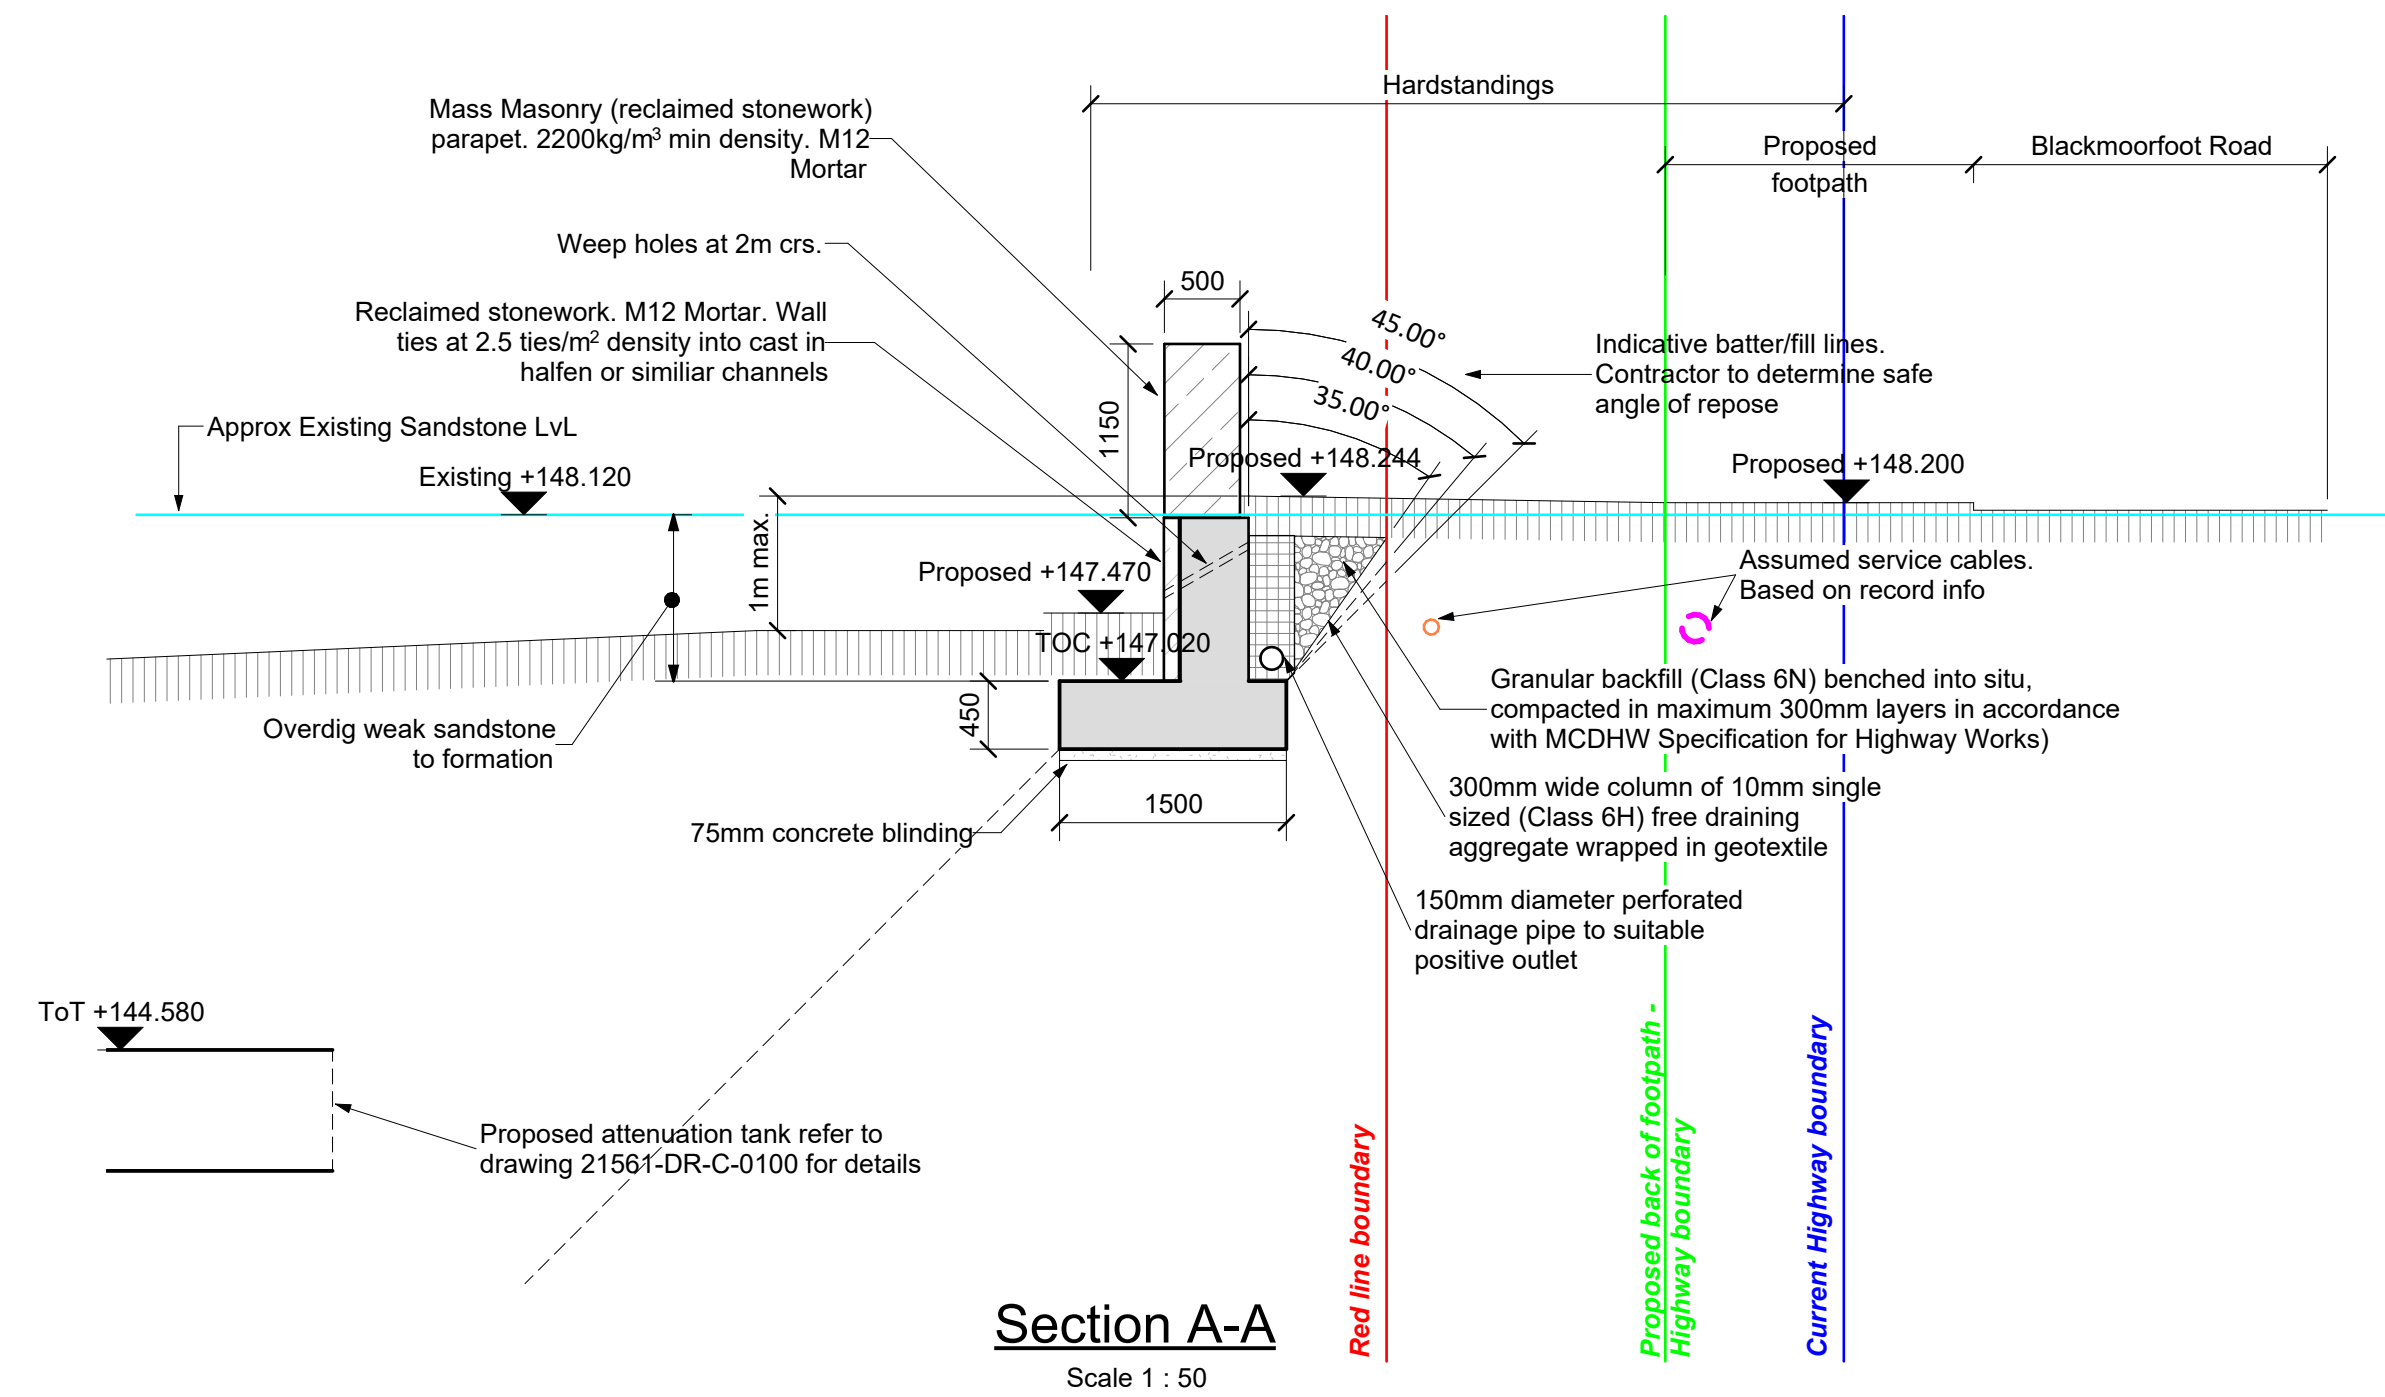

Durability, Materials & Finishes		
Item	Material	Finish / Location
Reinforced Concrete stem and base	Reinforced concrete C35/45 in accordance with BS 8500-1 and BS EN 206-1. B500B Steel reinforcement in accordance with BS 4449 and BS EN 10080.	Concrete finish class, F1 (hidden/buried) Exposure class, stem and base; • XC3/4 • XD3 • XF2 • DC-2 for min 100 years design working life.
Drainage Column	A 300mm wide drainage column comprising of free draining aggregate is to be placed behind the wall (in accordance with MCDHW Specification for Highways Works, Series 600 and BS8006-1 Clause 6.10.4.4).	To rear of wall
Granular Backfill	Granular backfill (Class 6N) benched into the insitu ground, compacted in accordance with the MCDHW Specification for Highways Works, Series 600, Table 6/4.	Backfill behind retaining wall
Drainage	A 150mm diameter rigid PVC perforated drainage pipe. The pipe is to be fully roddable and connected to approved outlet points as per MCDHW Series 500. 100mm diameter weepholes at 2m centres.	To be laid to the rear of the wall at the base of the drainage column.
Masonry facework	Reclaimed stonework	To internal car park side. Masonry to be tied to concrete wall by the use of cast-in Halfen wall starters
Parapets	Reclaimed stonework	Parapet

TENDER ONLY
This drawing is
not to be used for construction

P5	Durability Table added. Section G-G amended.	30.07.26	PL	GH
P4	Existing services approximately indicated. Sections moved sheets. Slip trench positions indicated.	14.07.26	PL	GH
P3	Approx position of existing footpath indicated on Sections A-C	13.03.26	PL	GH
P2	Tender Issue revisions	09.03.26	PL	GH
P1	Tender Issue	01.05.25	PL	AB
No.	Revision	Date	Chk	Drwn

Status **Tender**



Client **Lidl GB**

Project **Blackmoorfoot Road, Huddersfield**

Drawing title **Retaining Wall Site Sections - Sheet 1**

Sheet Size **A1** Drawing No. **21561-DR-S-0701** Revision **P5**