




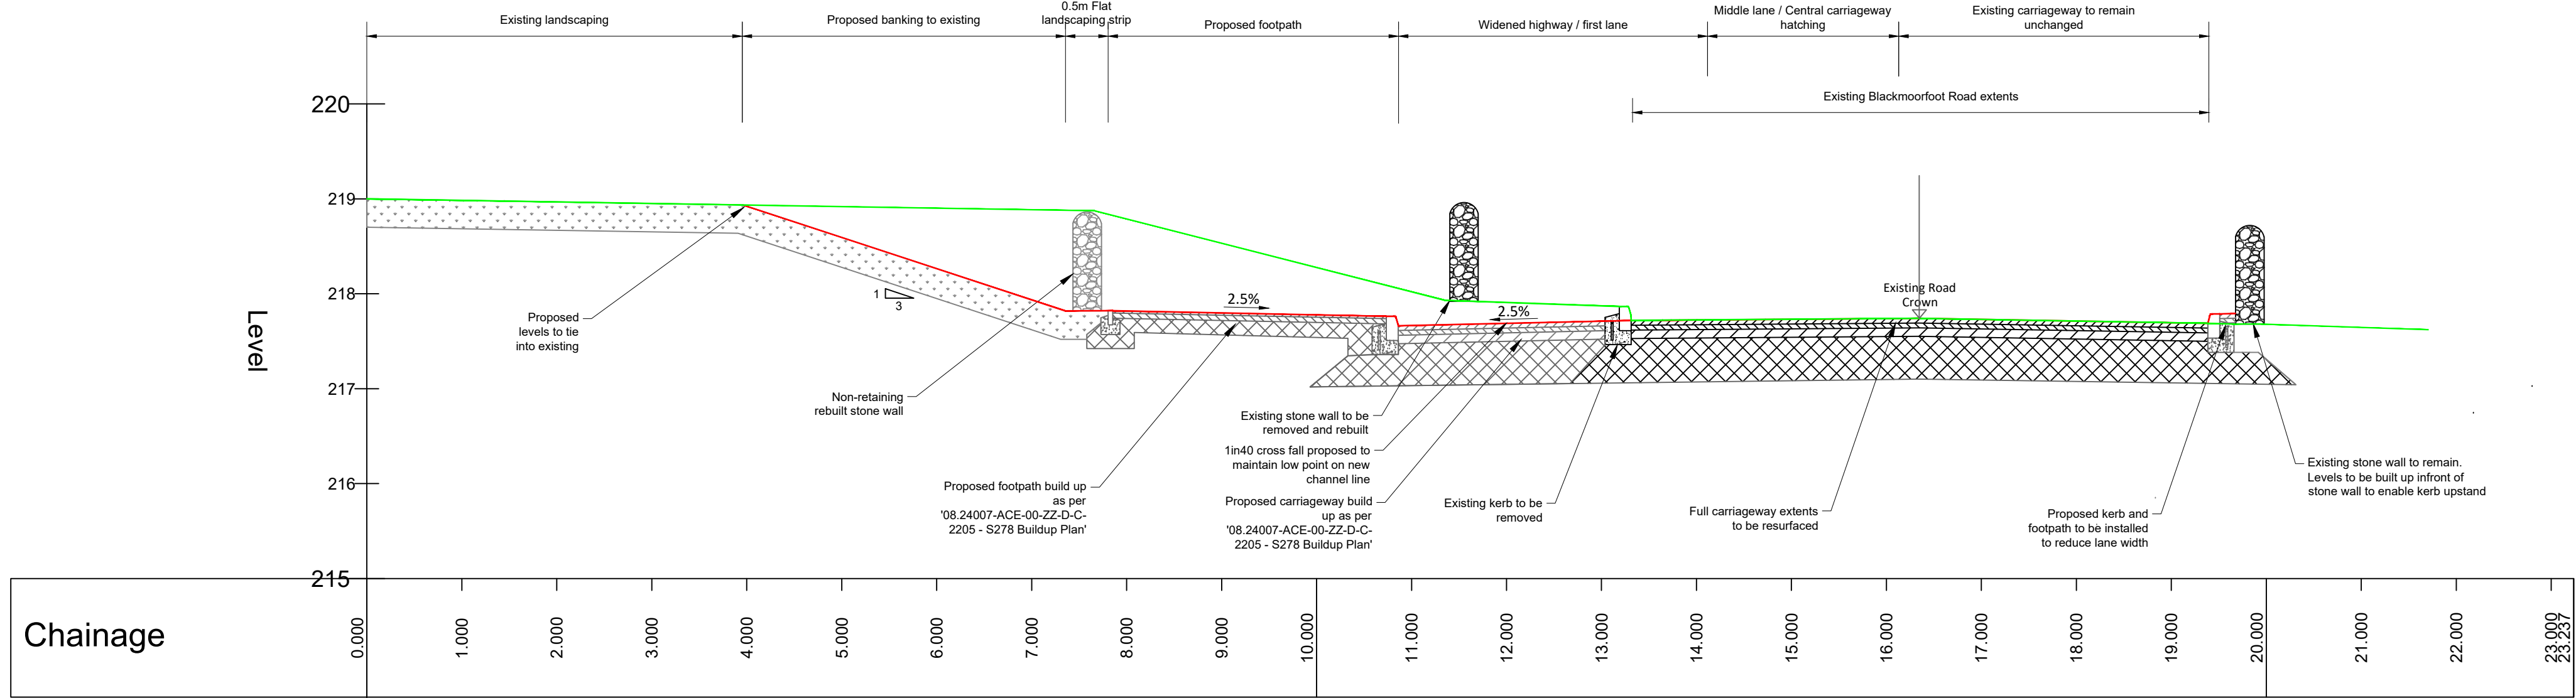


SECTION A-A'
SCALE: H 1:50,V 1:50. DATUM: 215.000

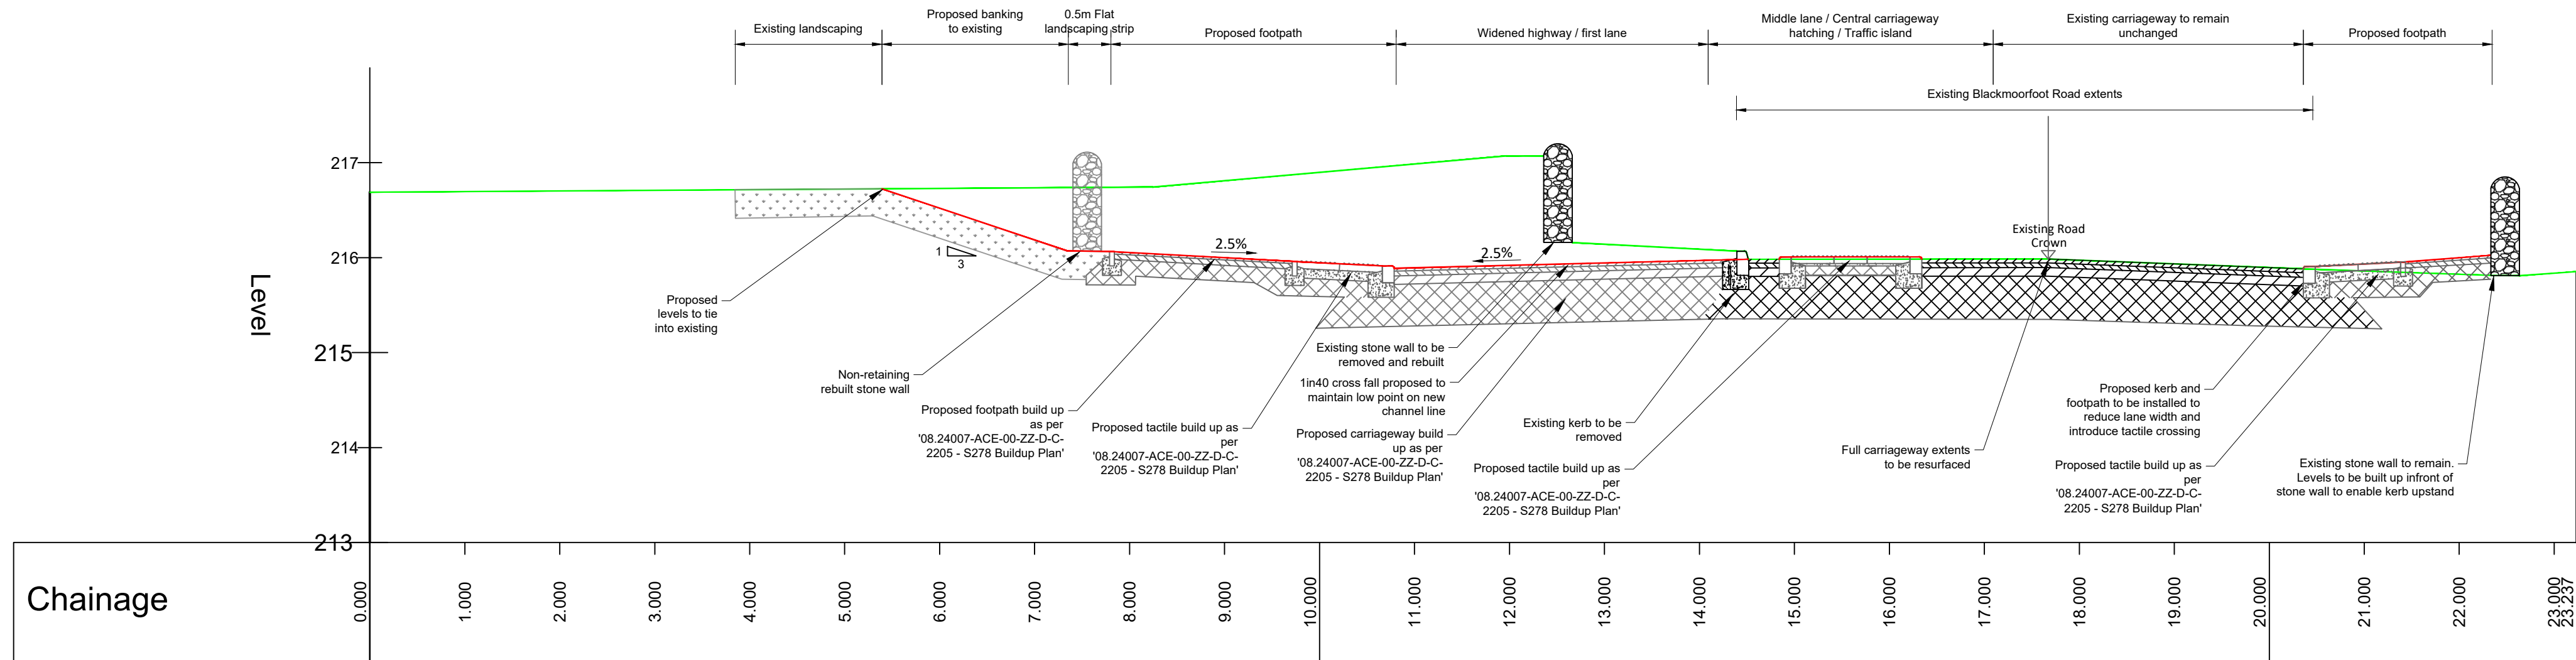


SECTION B-B'
SCALE: H 1:50,V 1:50. DATUM: 213.000

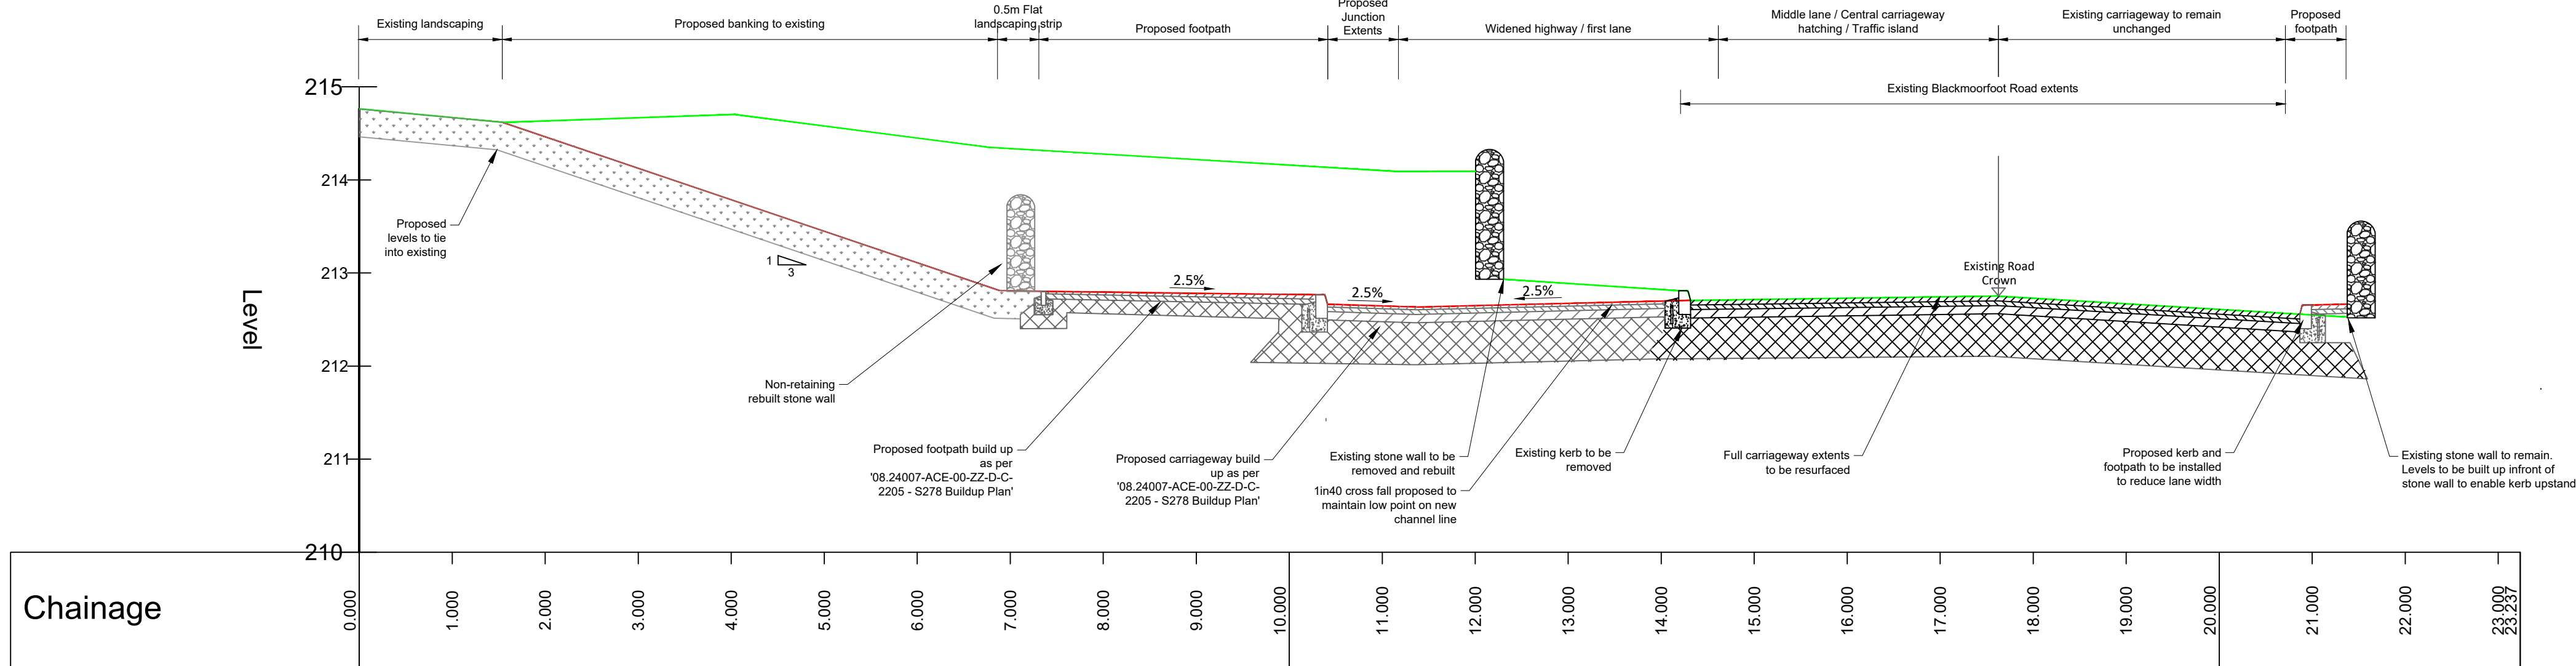

SECTION C-C'
SCALE: H 1:50,V 1:50. DATUM: 210.000

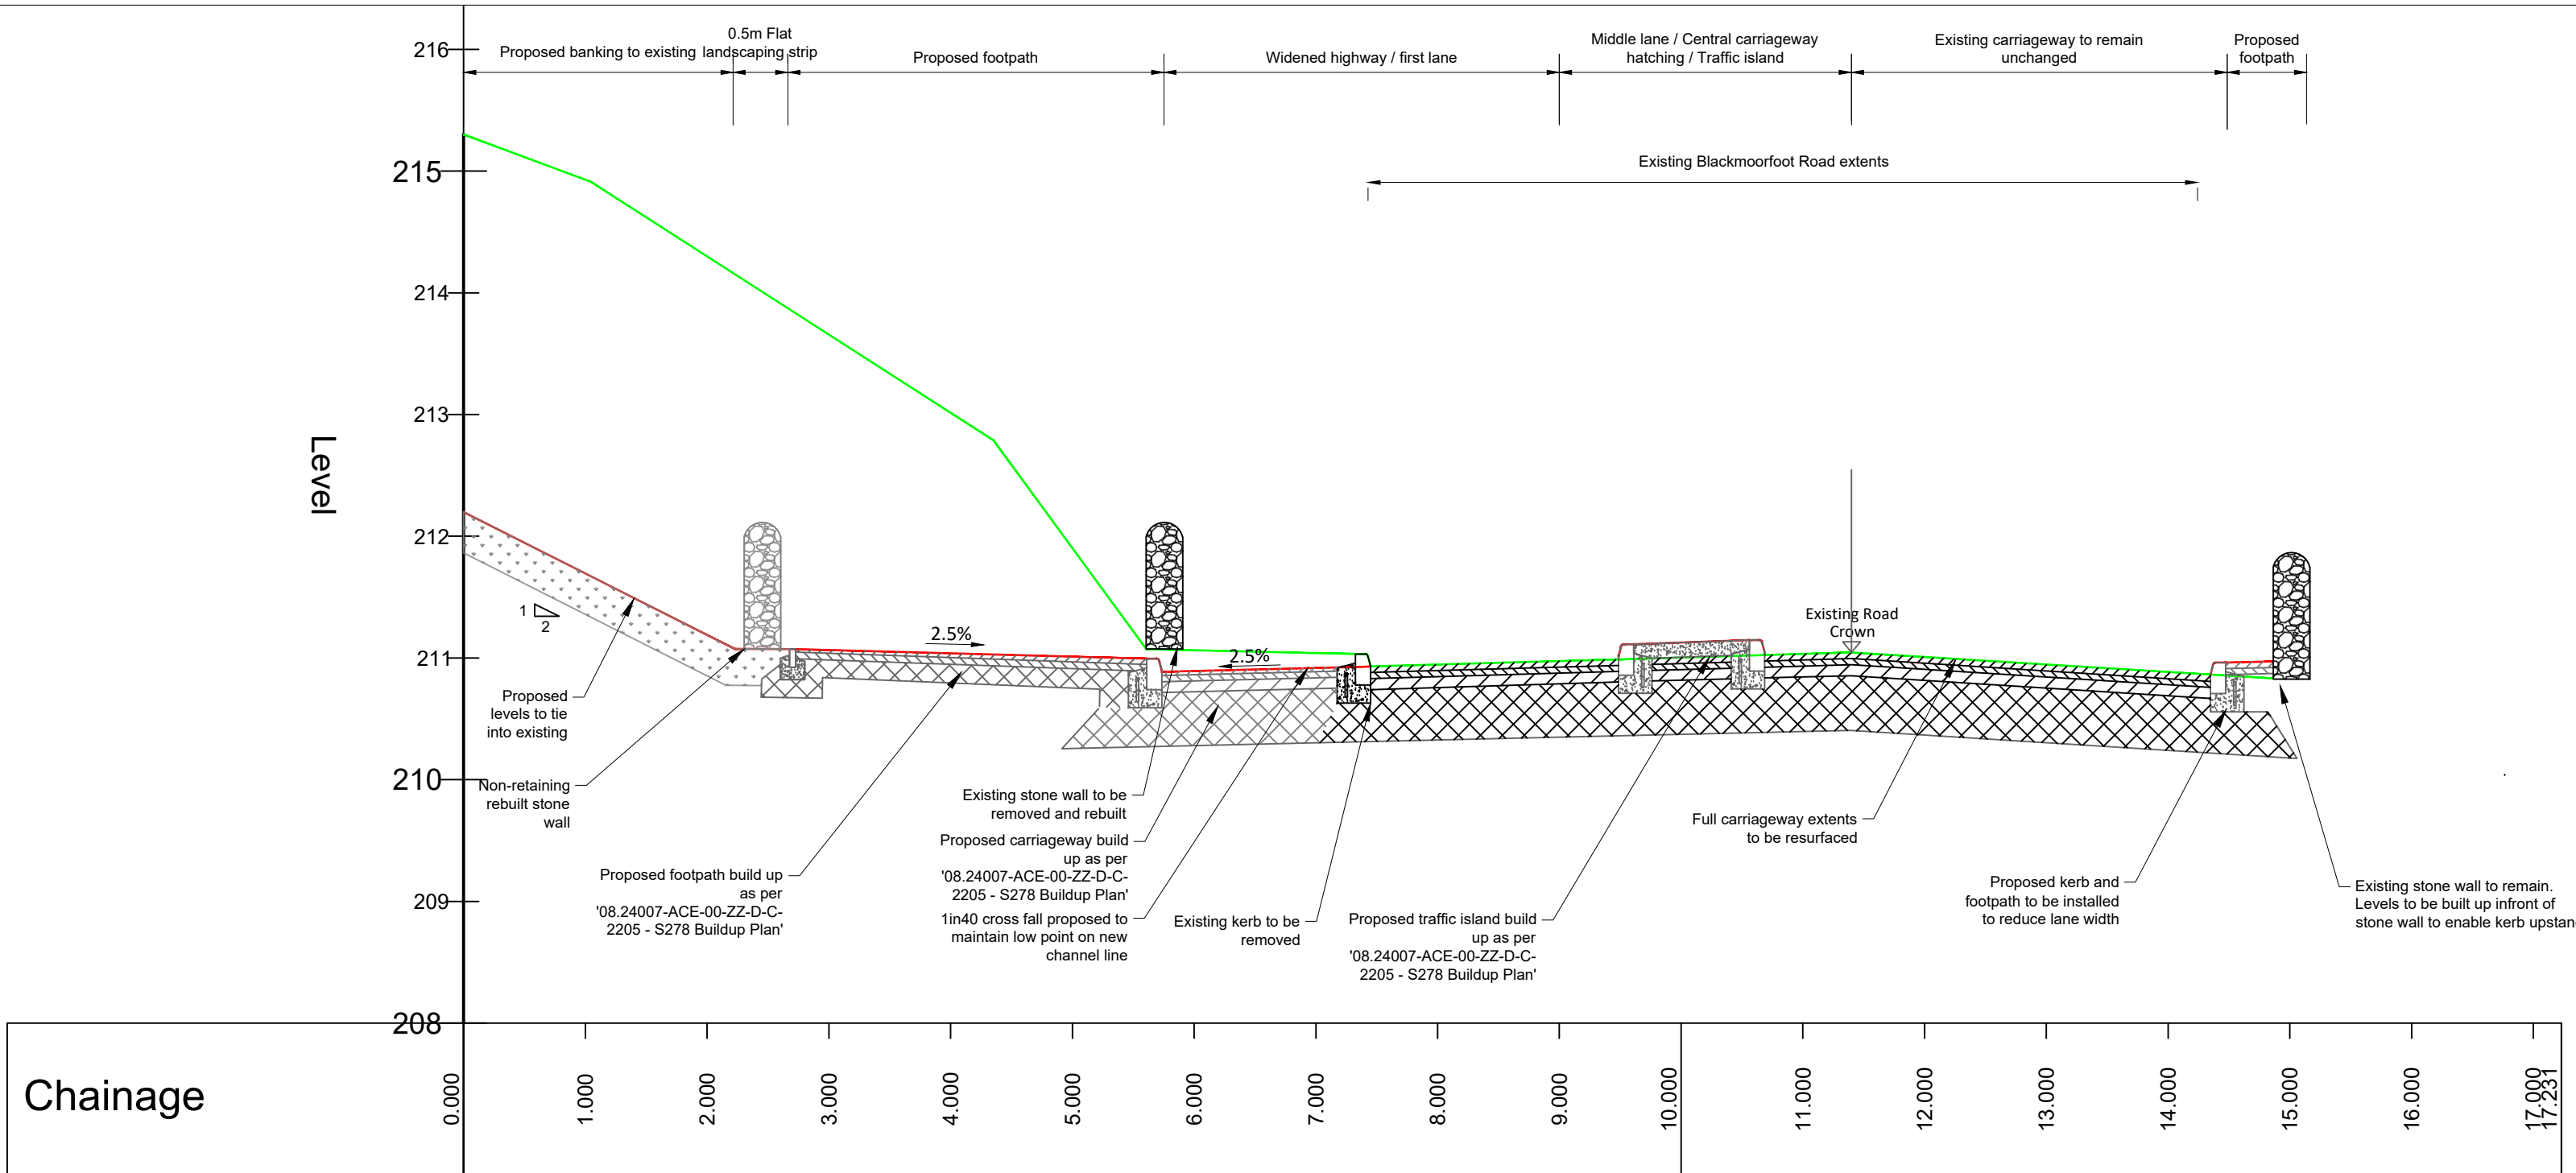

SECTION D-D'
SCALE: H 1:50,V 1:50. DATUM: 208.000

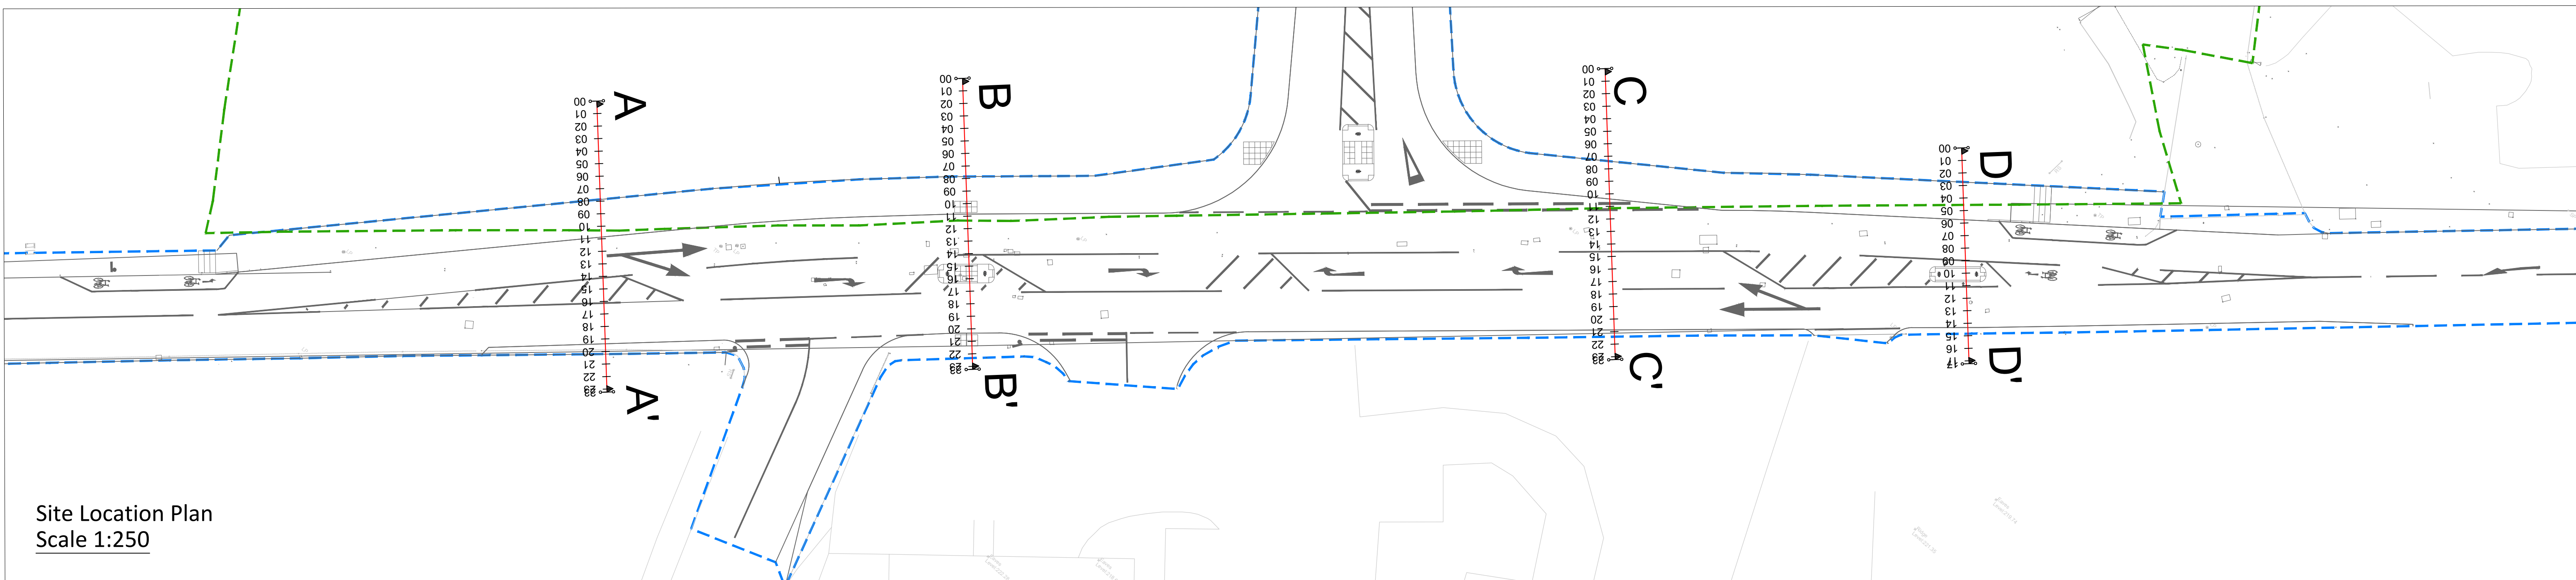

Site Location Plan
Scale 1:250

Do Not Scale

Drawing Notes

Drawing & schedule based on the following information:
Architect's: **AMA**
Drawing/model: **AMA-22224-SK060_Proposed Site**
Revision: **Access - BMF S278, For Information_P10_1**

Received: **4144 Vistry - Blackmoorfoot Road**
Topographic Survey: **Levels**
Revision:
Received:

Residual Hazards

Health, Safety & Environmental Notes

- KEY
- SITE BOUNDARY
 - EXTENT OF S278 WORKS
 - EXISTING LEVELS
 - PROPOSED LEVELS

28.04.26 Initial Issue

Date Description By Chk Rev

ADEPT
CIVIL AND STRUCTURAL CONSULTING ENGINEERS
Web: www.adeptcse.com Email: info@adeptcse.com Tel: 0113 299 4538
Office Address: 1912 Mill Sunny Bank Mills, Farsley, Leeds LS28 5UJ

Project

Blackmoorfoot, Huddersfield

Title
S278 Blackmoorfoot Road Cross Sections

Client
Countryside Partnerships

Scale @ A0 Initial author Initial checker Approver Initial Date
As Shown AT RP RP Apr 26

Status Purpose Preliminary Adapt Project Number

S2 Preliminary 08.24007

Project Originator Functional Breakdown Spatial Breakdown Form Discipline Number Rev.

08.24007-ACE-00-ZZ-D-C-2396 P1