


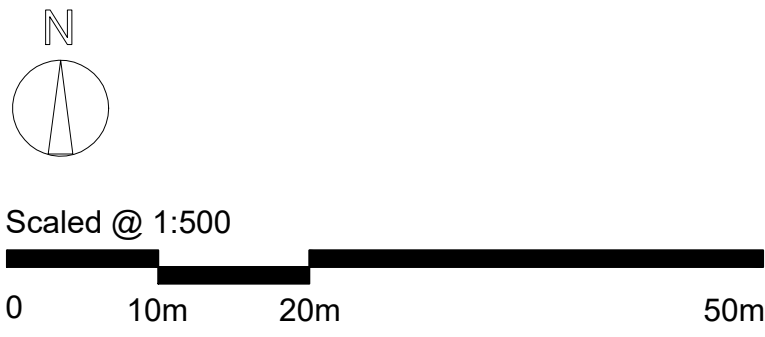

- Material Plan Key**
- Natural Stone
 - Artificial Stone
 - Artificial Stone and Render
 - Natural Stone and Render
 - Grey Roof

Development

The Heath, Fenay Bridge

Drawing Title

Materials Plan



Thorp Arch Grange, Walton Road, Thorp Arch,
LS23 7BA
Tel 01937 543599
www.newethomes.co.uk

Scale: 1:500 @ A1	Drawn: KL	Date: 04.08.26
File: Z078 - 001 - Fenay Bridge Site Layout		
Drawing No. Z078 - 006		Rev E