




NOTES

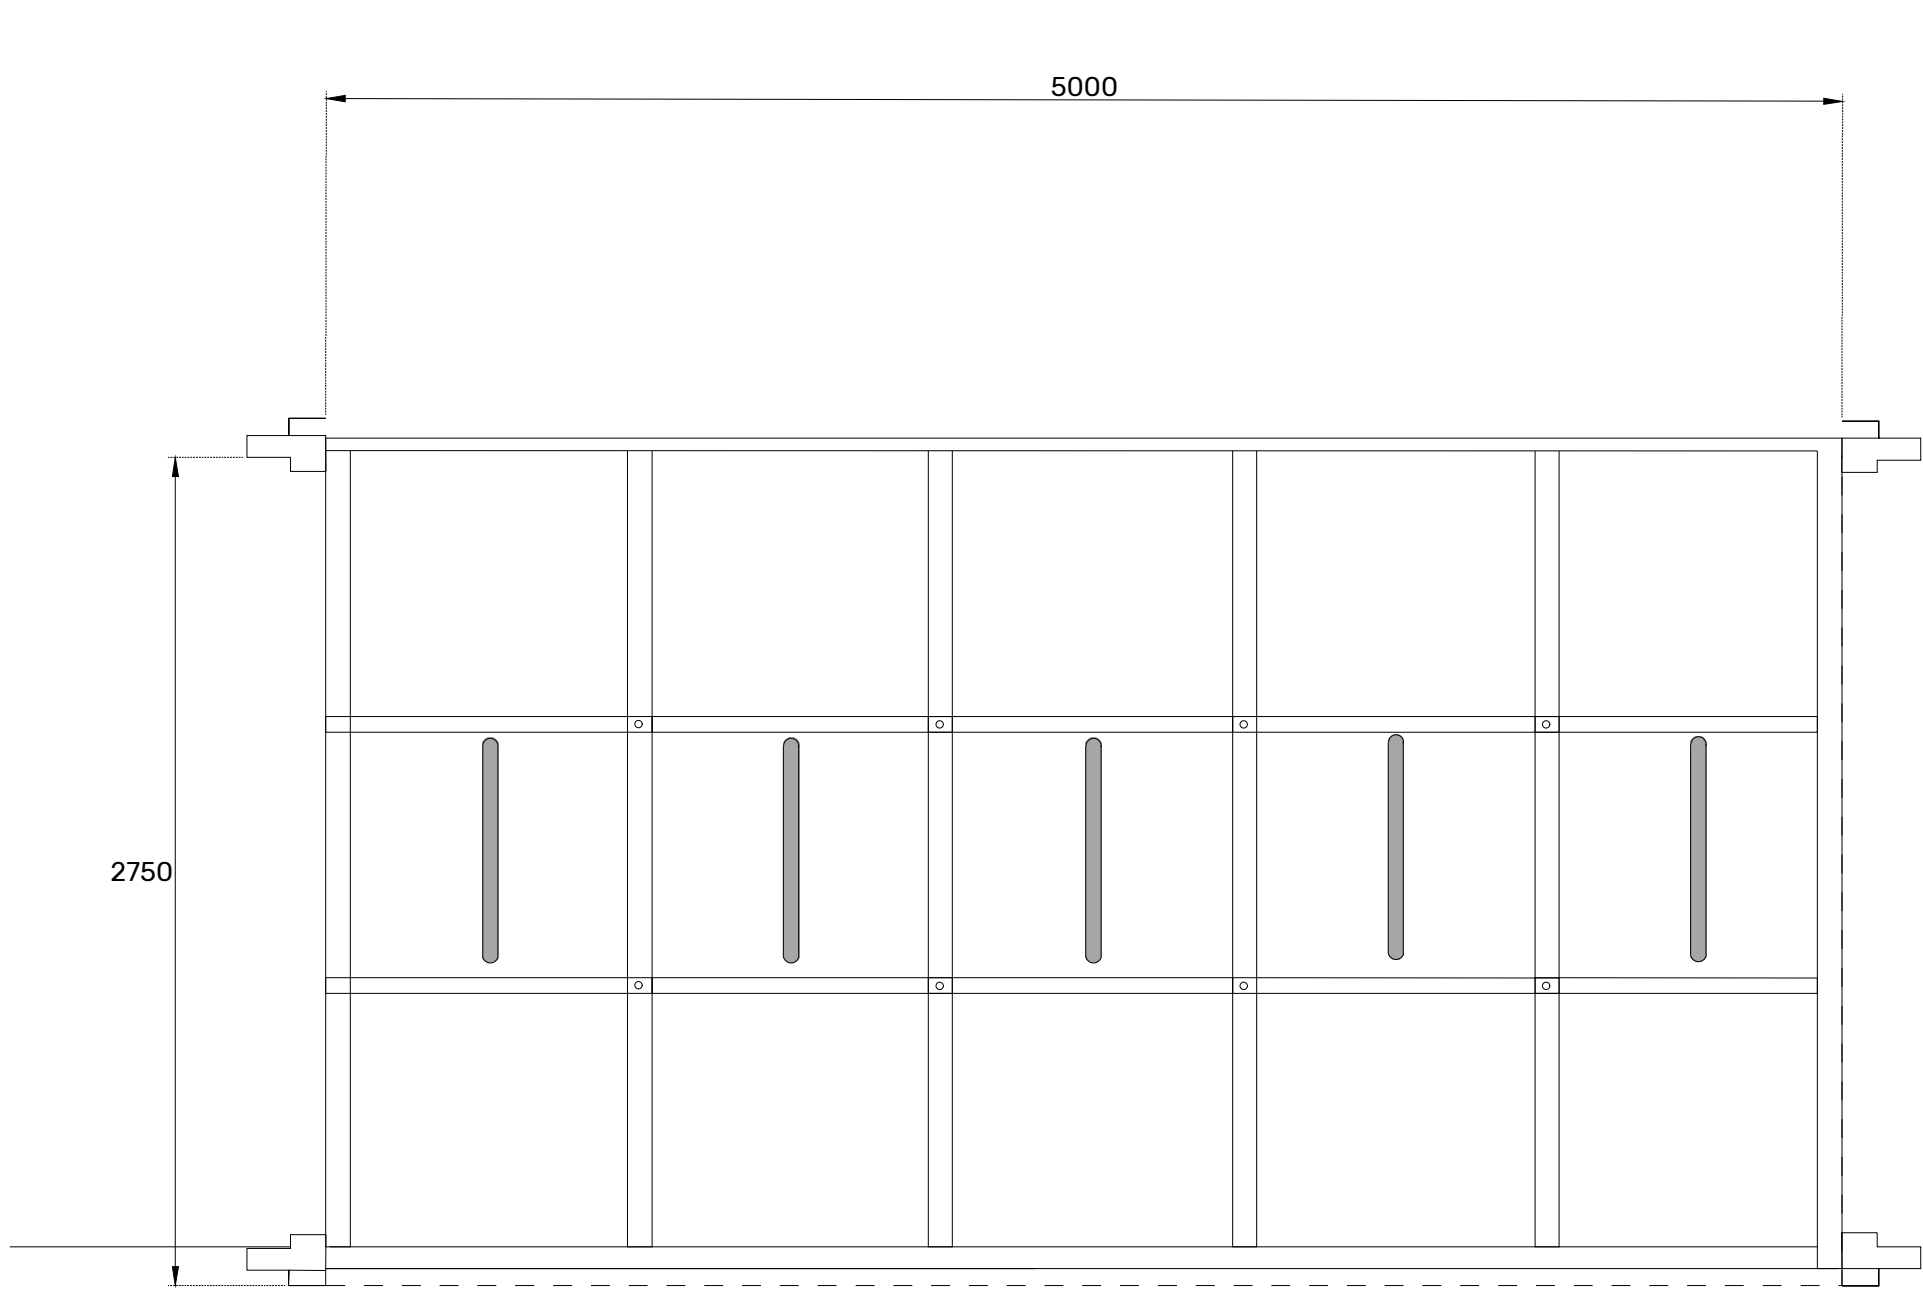


Typical Detail Plan: S1 Cycle Hoops and S2 Cycle Shelter
Scale 1:25

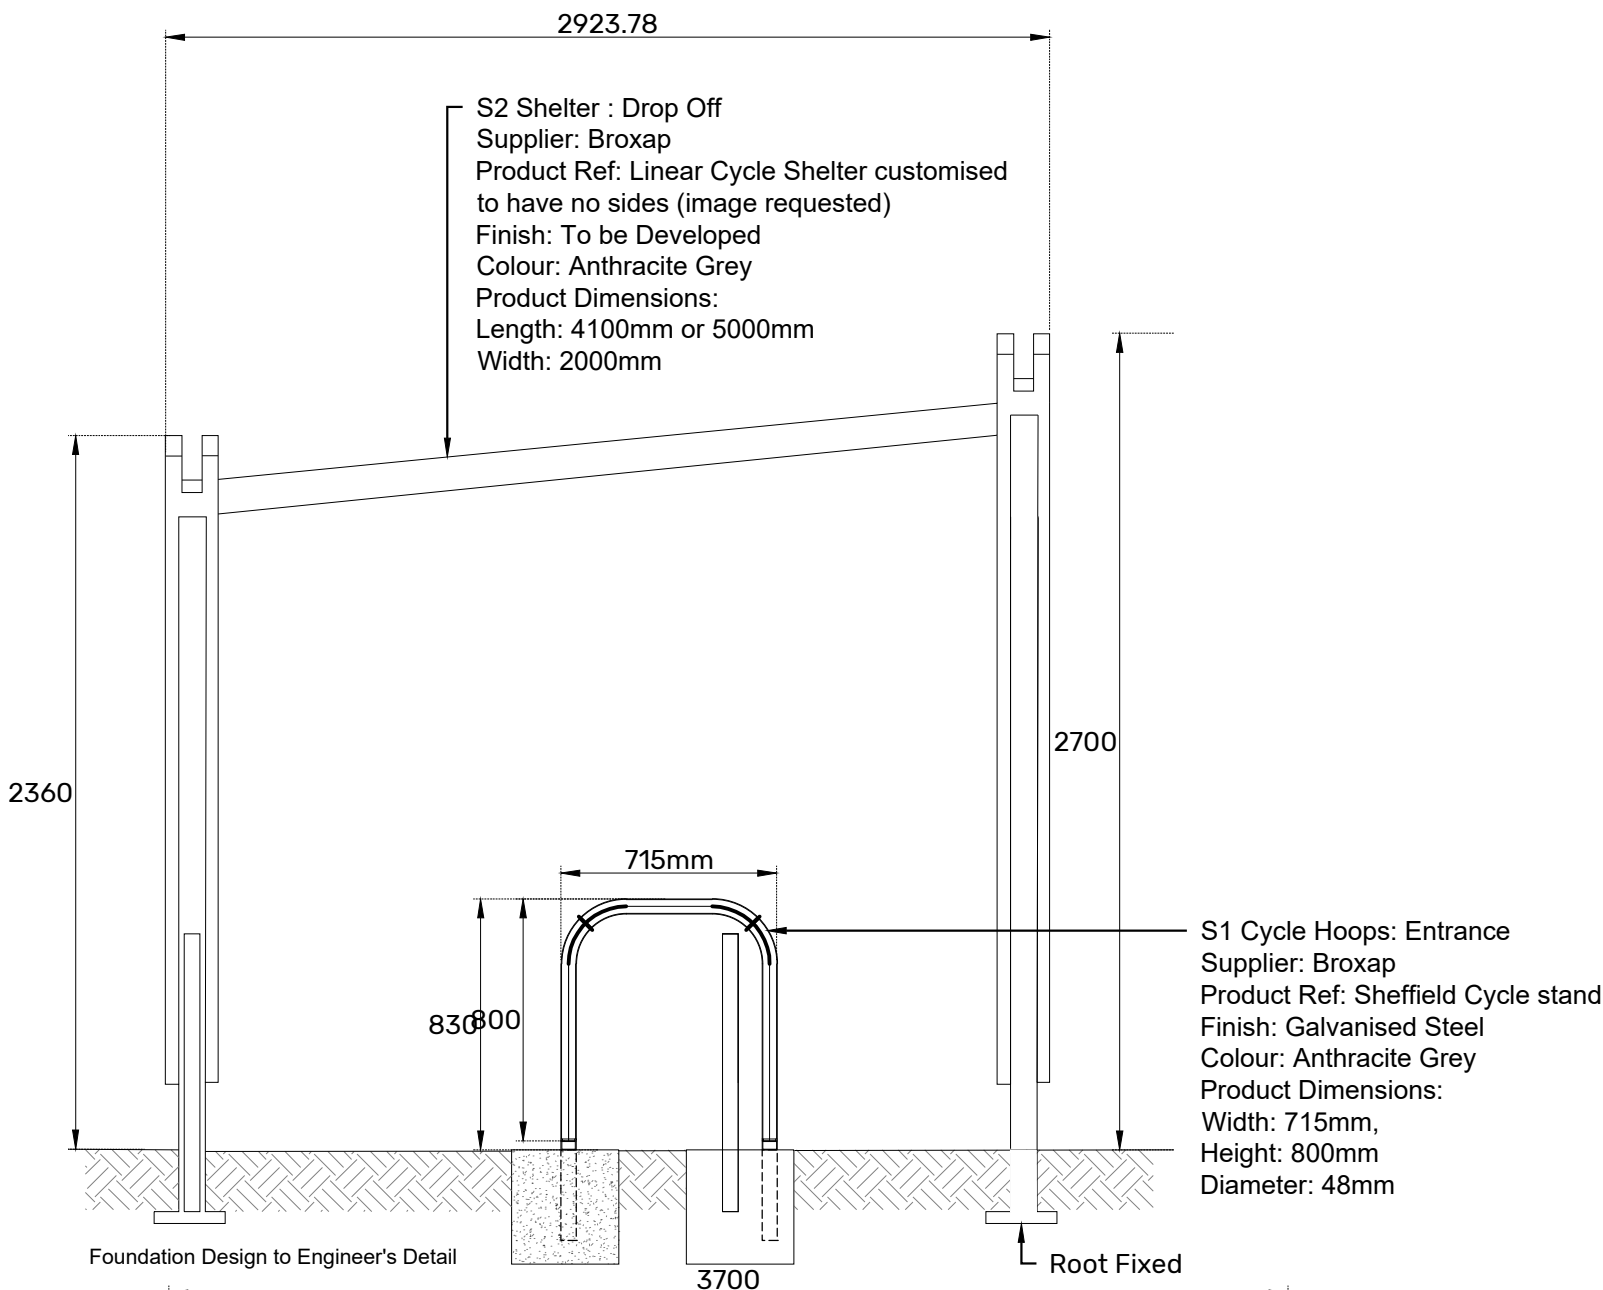


Typical Detail Elevation: S1 Cycle Hoops and S2 Cycle Shelter
Scale 1:25

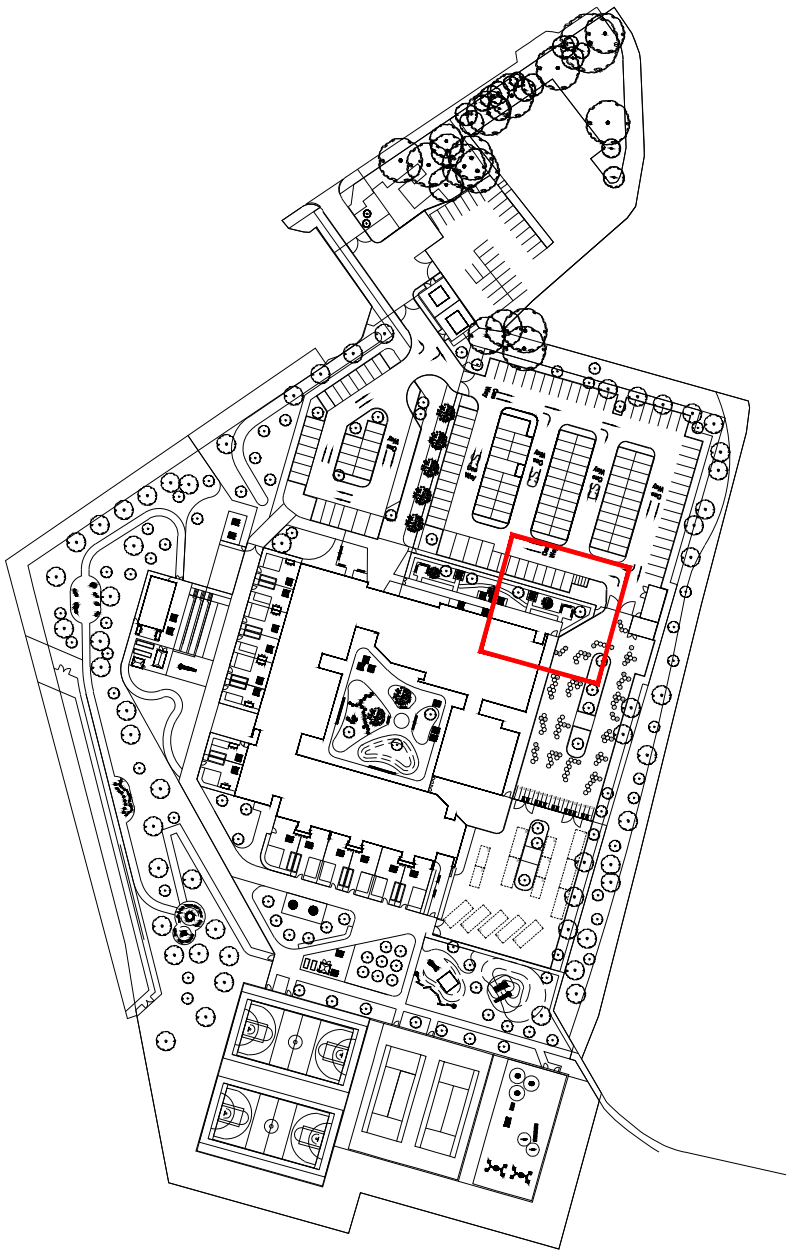

Location Plan
Scale 1:2000

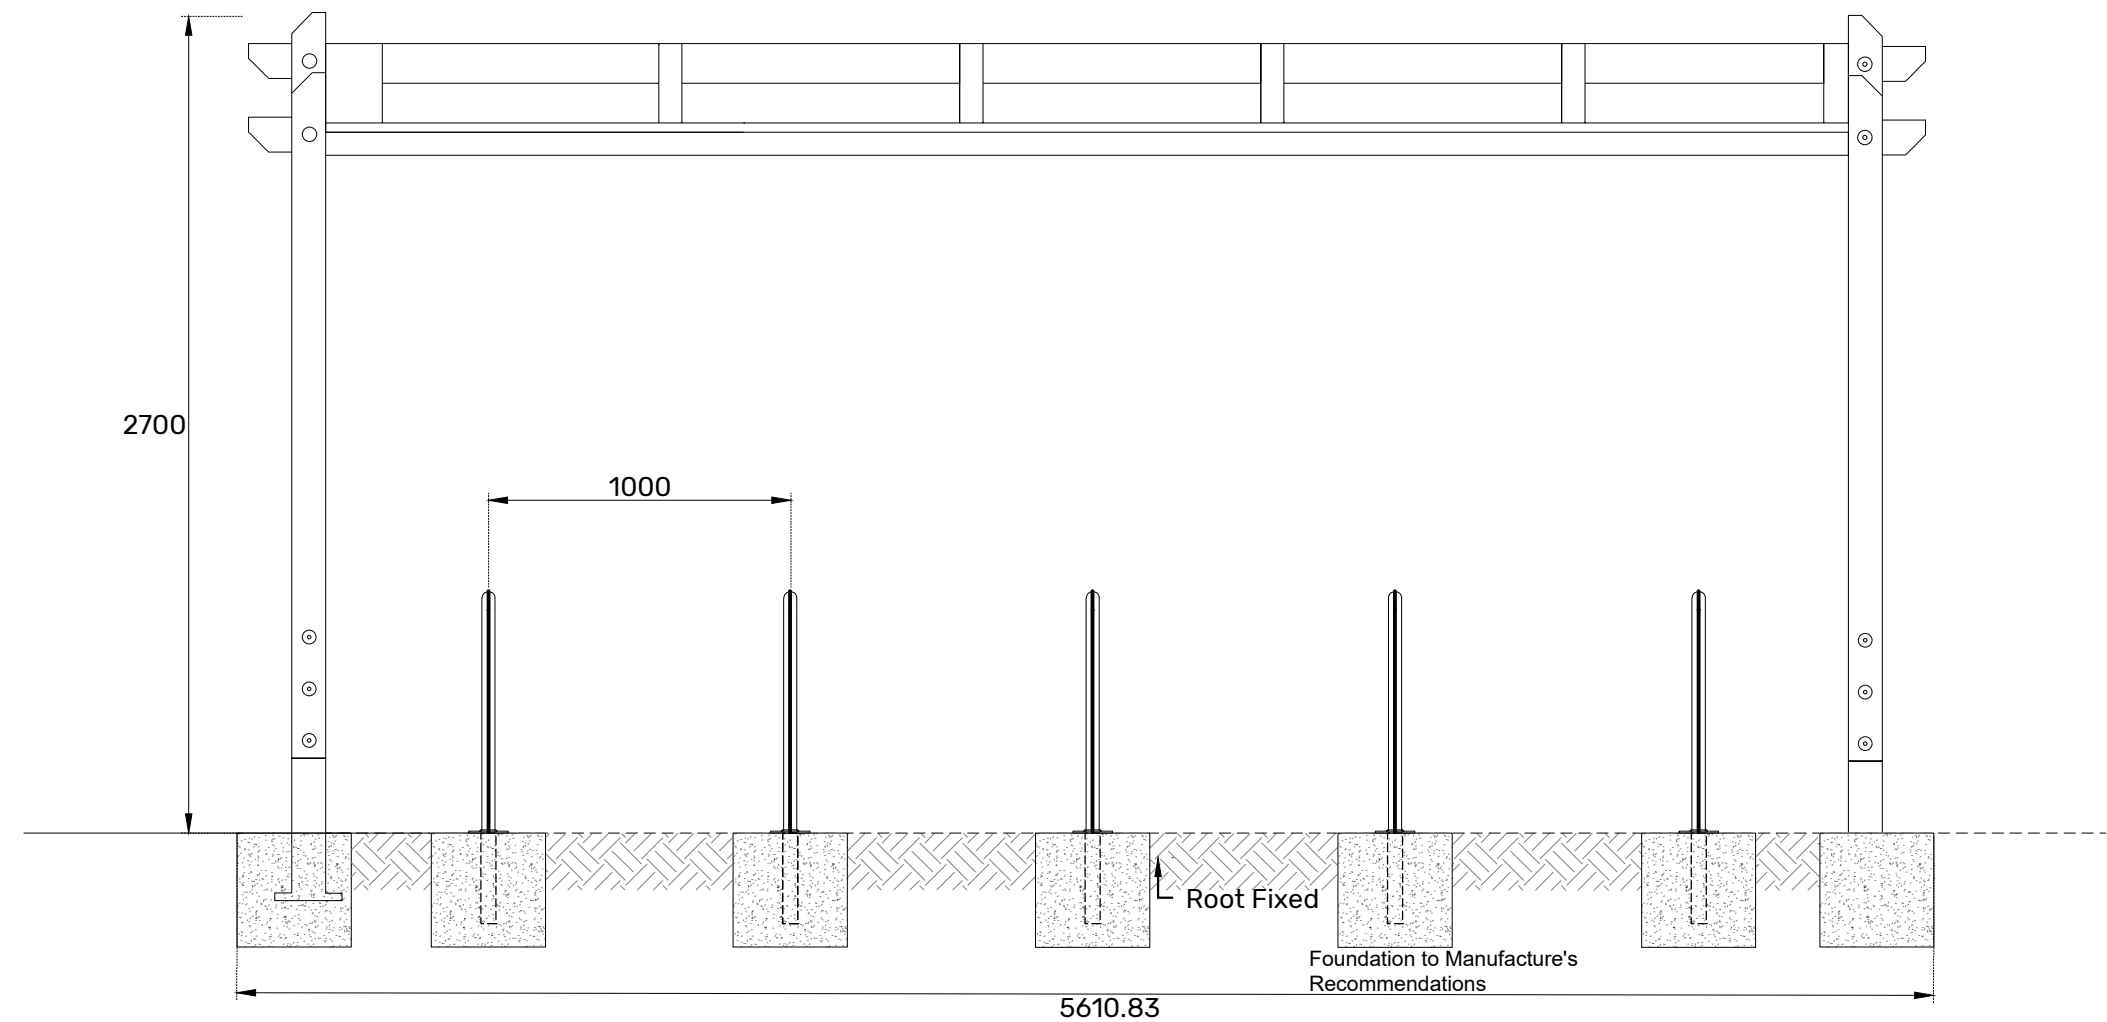

Typical Detail Section: S1 Cycle Hoops and S2 Cycle Shelter
Scale 1:25

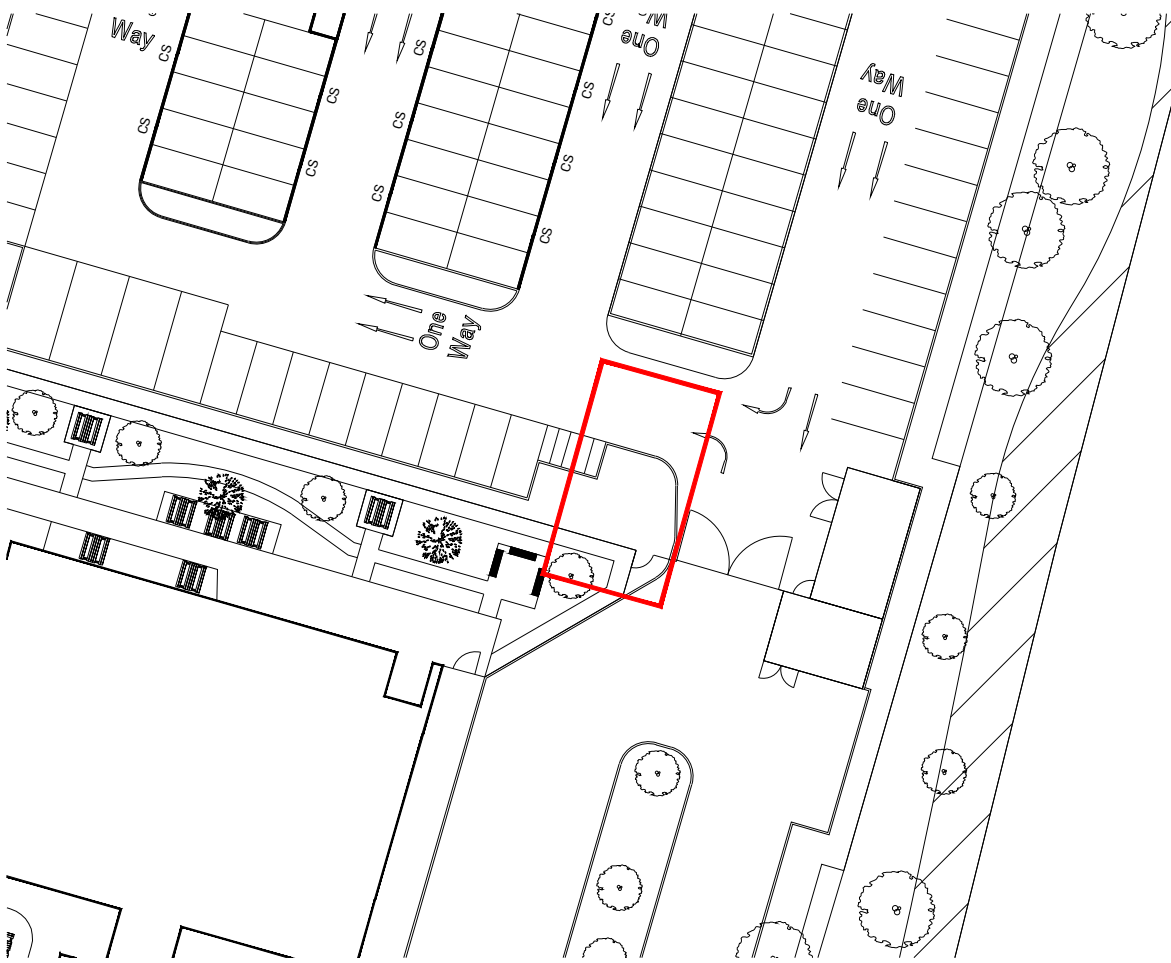

Location Plan
Scale 1:500

REVISION P01	DATE 13.11.25	BY GS	CHECKED RC
First Issue			
CLIENT	Kier Construction		
PROJECT	Woodley School and College		
TITLE	Typical Cycle Shelter Detail		
DWG No.	NWSC-ONE-ZZ-ZZ-D-L-00610	REV	P01
STATUS	PRELIMINARY		
SCALE	1:25	@ A1	DATE 13.11.25
		DRN BY	GS



0 200 400 1000
millimetres 1:25