


Symbol	Article name	Article number
	25W LED STREET LIGHT LUMINAIRE c/w ASYMMETRIC STREET OPTION	IELDSV125-25-148-4K-76

Reference plane 11

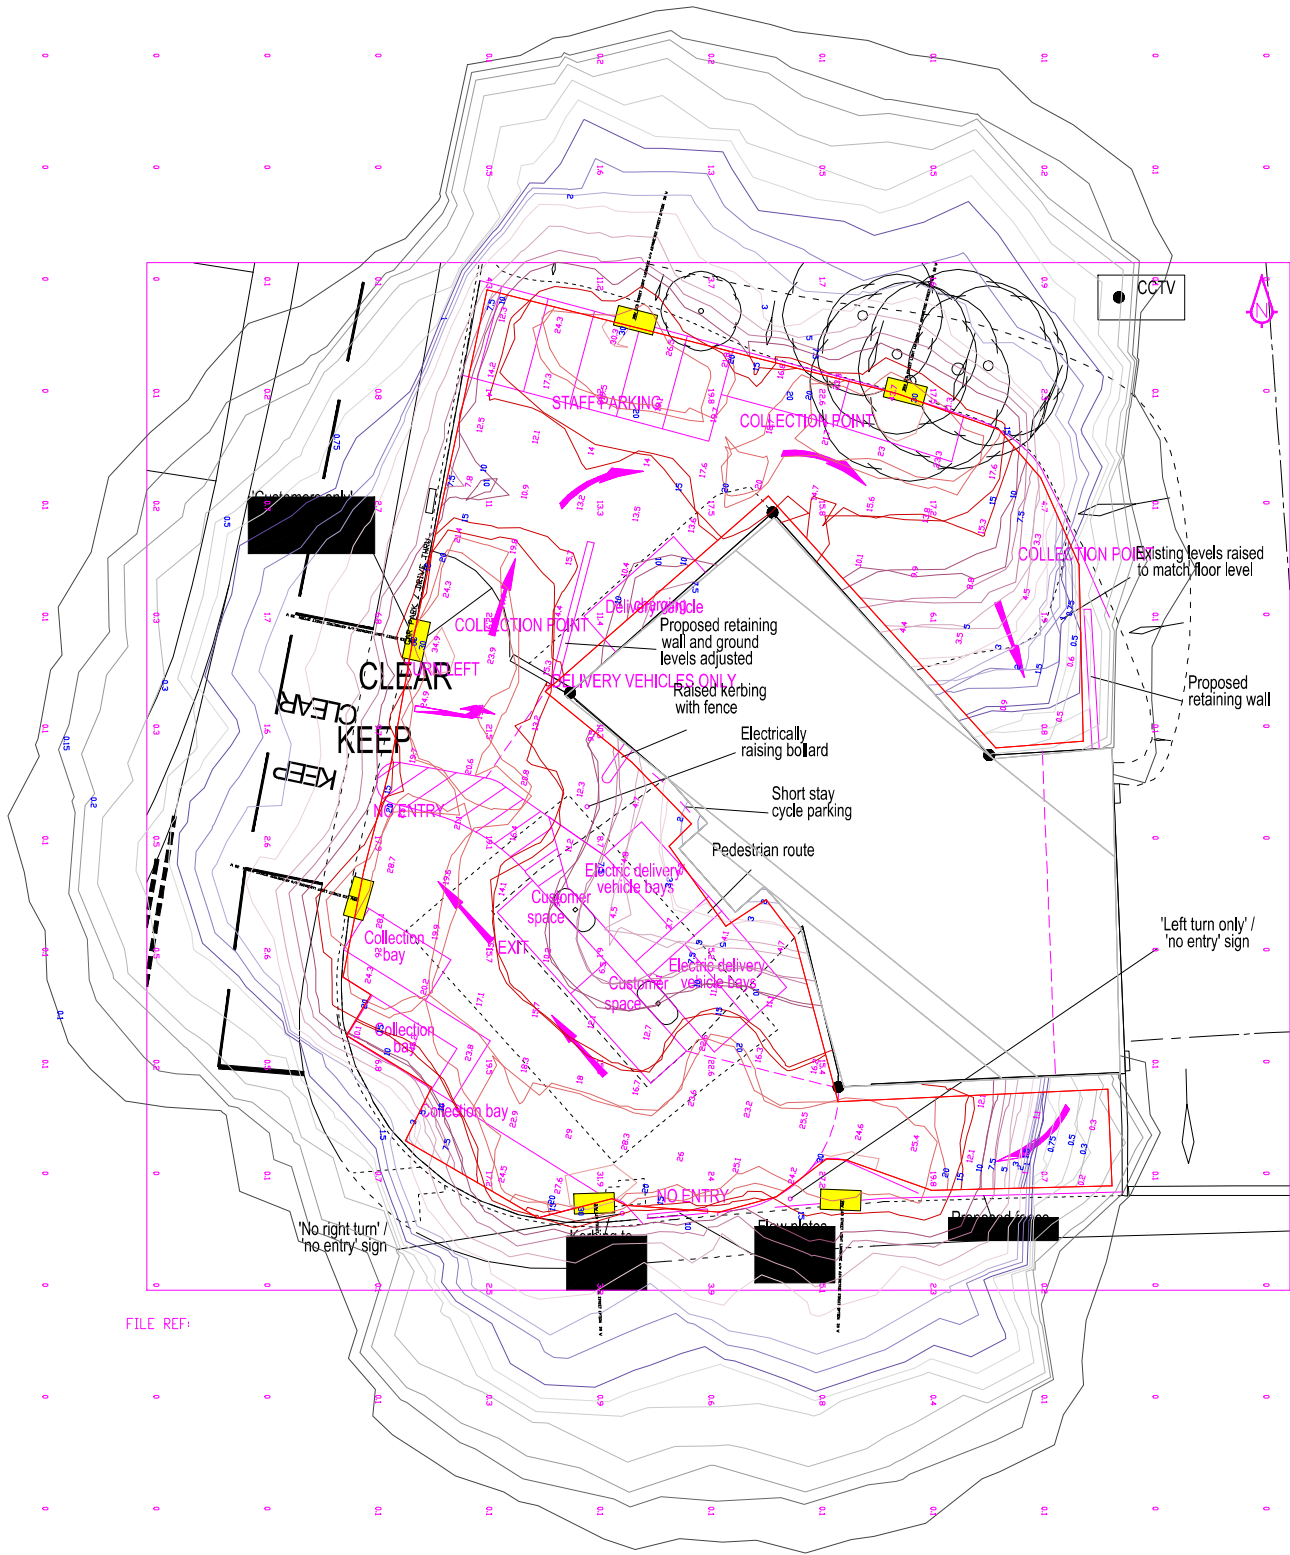

FILE REF:

DATE	DESCRIPTION	REV	BY
DESIGN INTENT			
			
PROJECT Crown Garage Waterloo Road Huddersfield			
DRAWING TITLE Crown Garage, Waterloo Road, Huddersfield Waterloo Road Huddersfield			
SCALE NTS	SITE NTS	DATE 02/06/2023	
DESIGN DSB	DRAWN DSB	CHECKED 02/06/2023	
DRAWING NUMBER DB-0315-167(R1)			REVISION 1