



Front Elevation
South

- NOTES
- **Do not scale from this drawing.**
 - This drawing is copyright.
 - All dimensions to be checked on site prior to the order or manufacture of any goods.
- Revisions:

Marley Modern concrete roof tiles.


Brick soldier course to windows within brickwork, and ashlar stone headers to openings within the stonework.

Ashlar Stone to all three gables with stone quoins to corners of outer gables.

Black aluminium frames to windows and doors. With glazed balustrade to Juliet Balconies.

Black aluminium standing seam soffit to entrance canopy and car port with lighting to underside.

Stone feature band with a chamfered top edge to set stonework above back by 20mm (matching the shape of the existing special brick feature band). Ashlar stone below feature band.

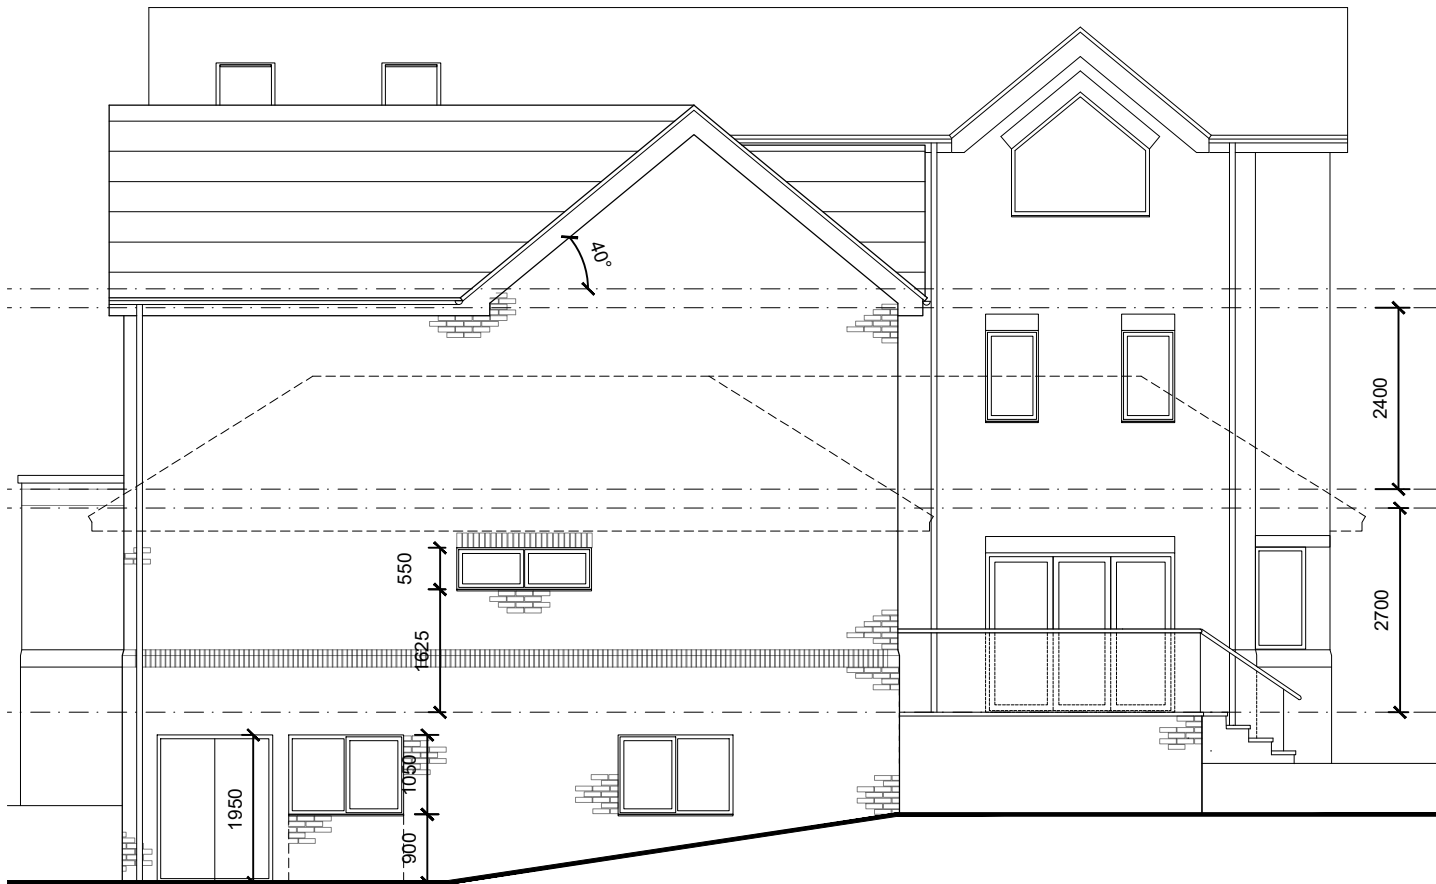

Rear Elevation
North

Marley Modern concrete roof tiles.


Black facias and soffits

Black aluminium frames to windows and doors.

Brickwork to match existing to first floor extension.

Brick soldier course over ground and first floor window and door openings.

Existing brick to basement and ground floor with existing blue brick feature band.

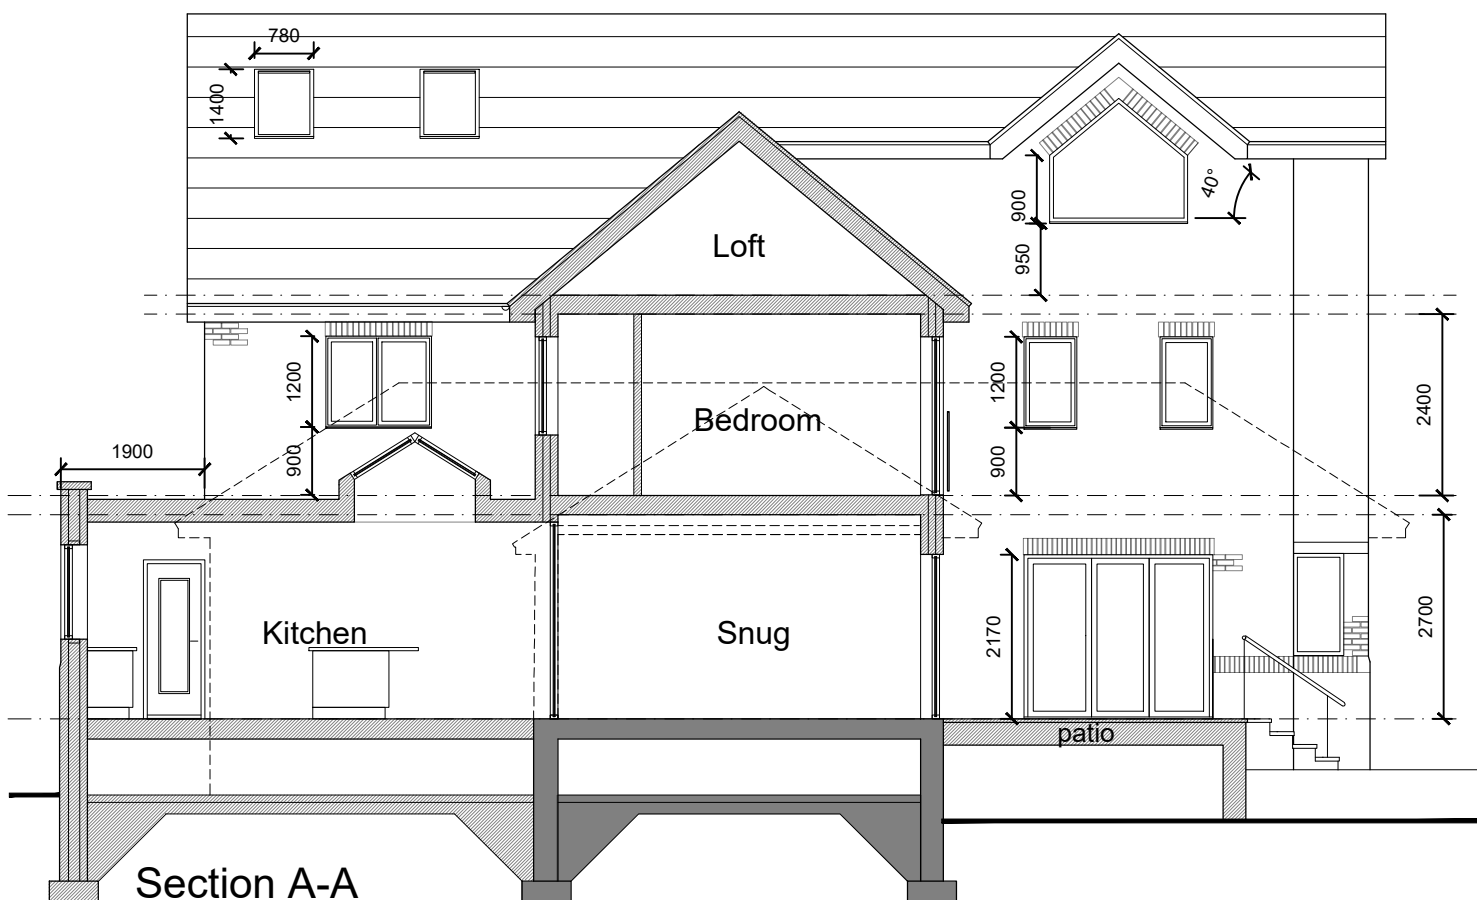

Section A-A

Marley Modern concrete roof tiles.

Black facias and soffits

Black aluminium frames to windows and doors.

Brickwork to match existing to first floor extension.

Brick soldier course over ground and first floor window and door openings.

Existing brick to ground floor with existing blue brick feature band.