

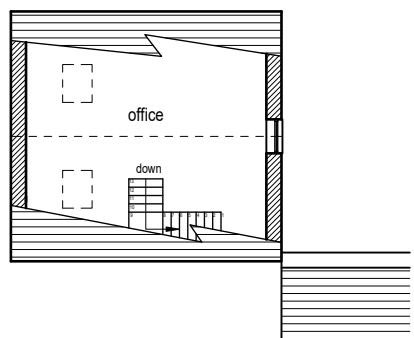
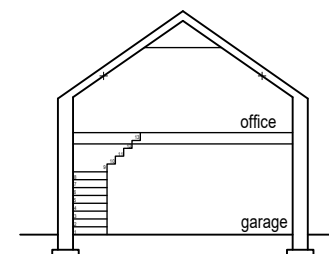
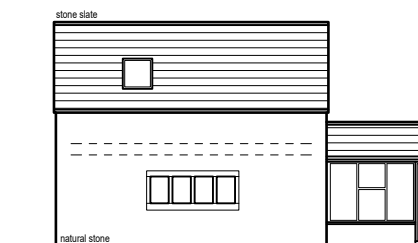
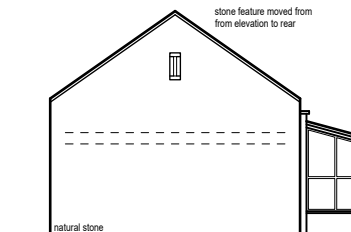
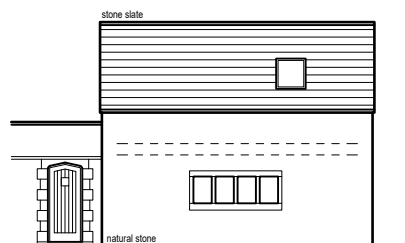
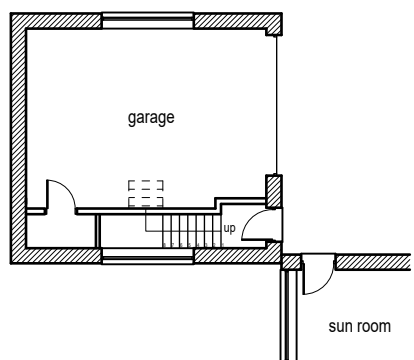
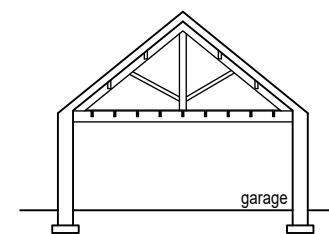
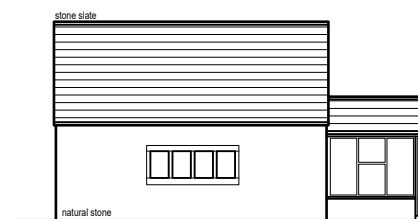
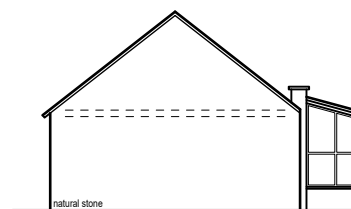
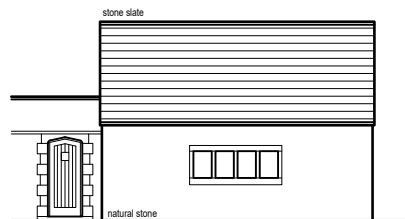
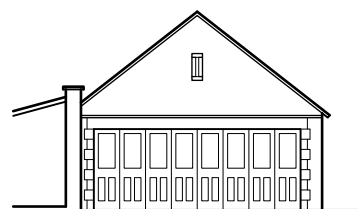
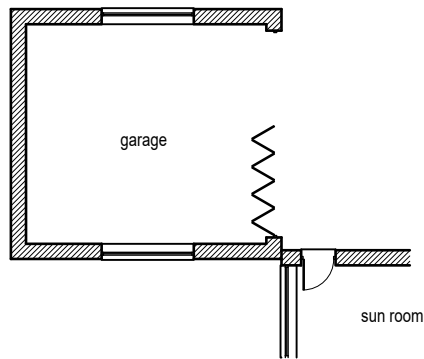


Notes:
1. Setting out to be the responsibility of contractor.
2. Contractor to pay particular attention to pitch of roof and headroom at stairs.
3. Any discrepancies to be reported to Colne Valley Design.

0m Scale 1:50 4m
0m Scale 1:100 8m
0m Scale 1:200 16m
0m Scale 1:500 40m
0m Scale 1:1250 100m
(When to scale of original plan bar = 8cm)

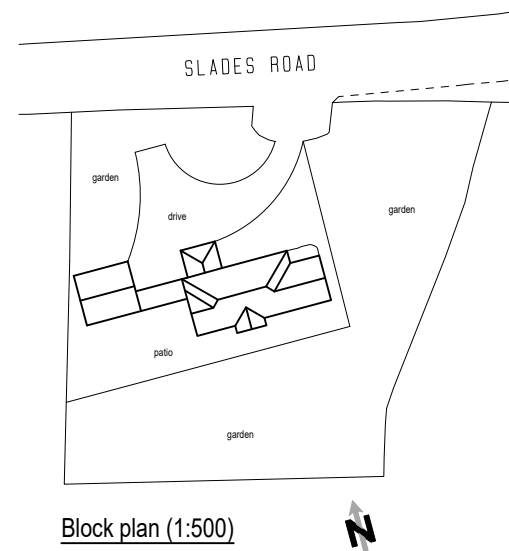

Proposed first floor layout (1:100)

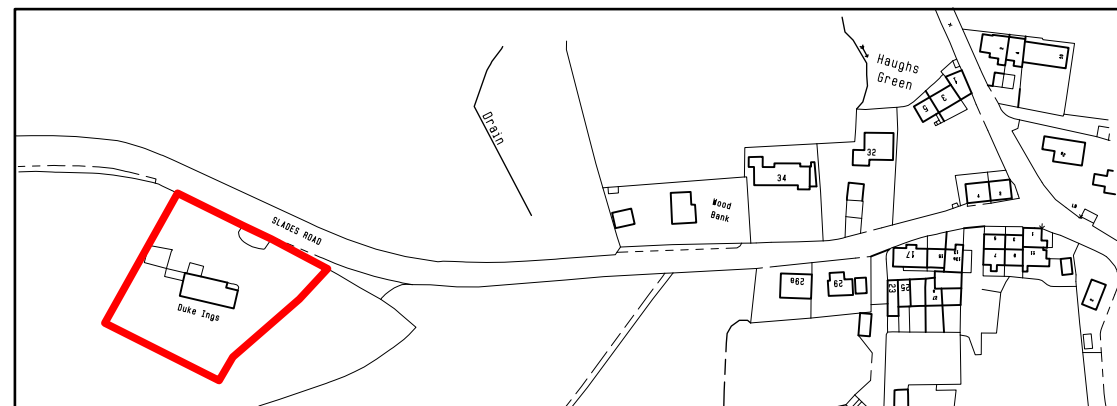

Colne Valley Design
8 Meadow Lane
Slaithwaite
Huddersfield HD7 5EX

Tel: 01484 842097
Mobile: 07867 803312
E-mail: mitchell@sghomes.co.uk

Proprietor: S.A. Mitchell (ACIOB)

Project
Proposed roof extension to garage to create office.

For
Mr & Mrs D Brewster.

Address
Duke Ings
Slades Road
Golcar.

Title
Planning drawing.

Job No. 26 J 33.	Drawing number 01.	Date Aug 2026.
---------------------	-----------------------	-------------------