



NOTE
MATERIALS TO MATCH EXISTING
THESE NOTES DO NOT COMPRISE A FULL SPECIFICATION
THEY ARE FOR GENERAL GUIDANCE ONLY AND THEIR
PRIMARY FUNCTION IS TO ASSIST LOCAL AUTHORITY
OFFICERS IN DETERMINING BUILDING REGULATION COMPLIANCE.
ALL DIMENSIONS MUST BE CHECKED ON SITE PRIOR TO WORKS
STARTING.
ALL WORKS MUST BE CARRIED OUT IN ACCORDANCE WITH
CURRENT BUILDING REGULATIONS, CODES OF PRACTICE AND
PLANNING OFFICERS REQUIREMENTS.
ALL MATERIALS MUST COMPLY WITH CURRENT BRITISH STANDART
IN SITUATIONS USED.

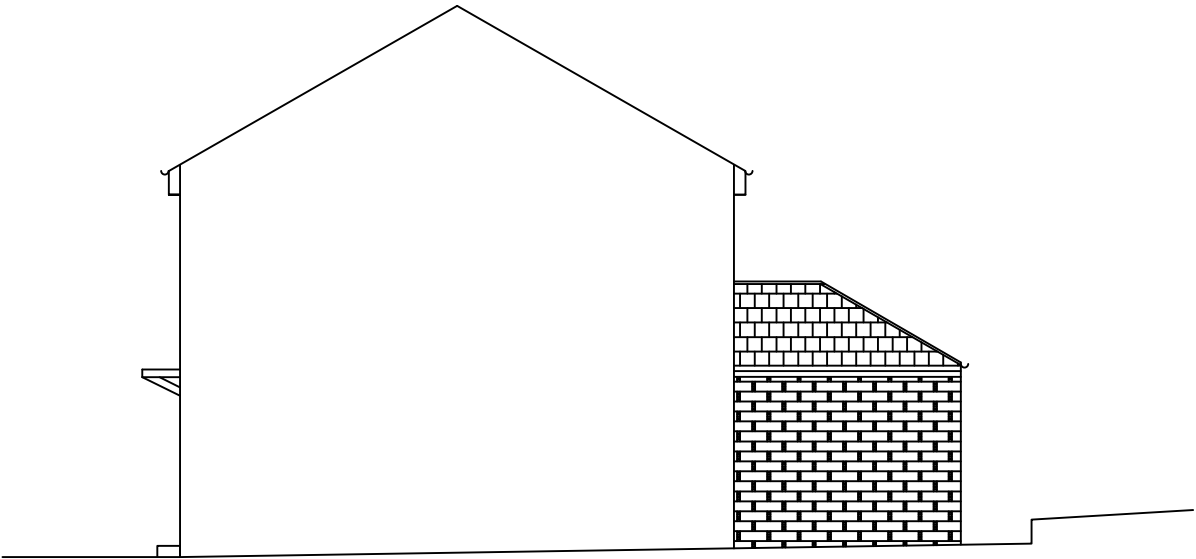

Proposed Right Hand Side
Elevation North East 1:100

Proposed walls
to be Bradstone
to match existing

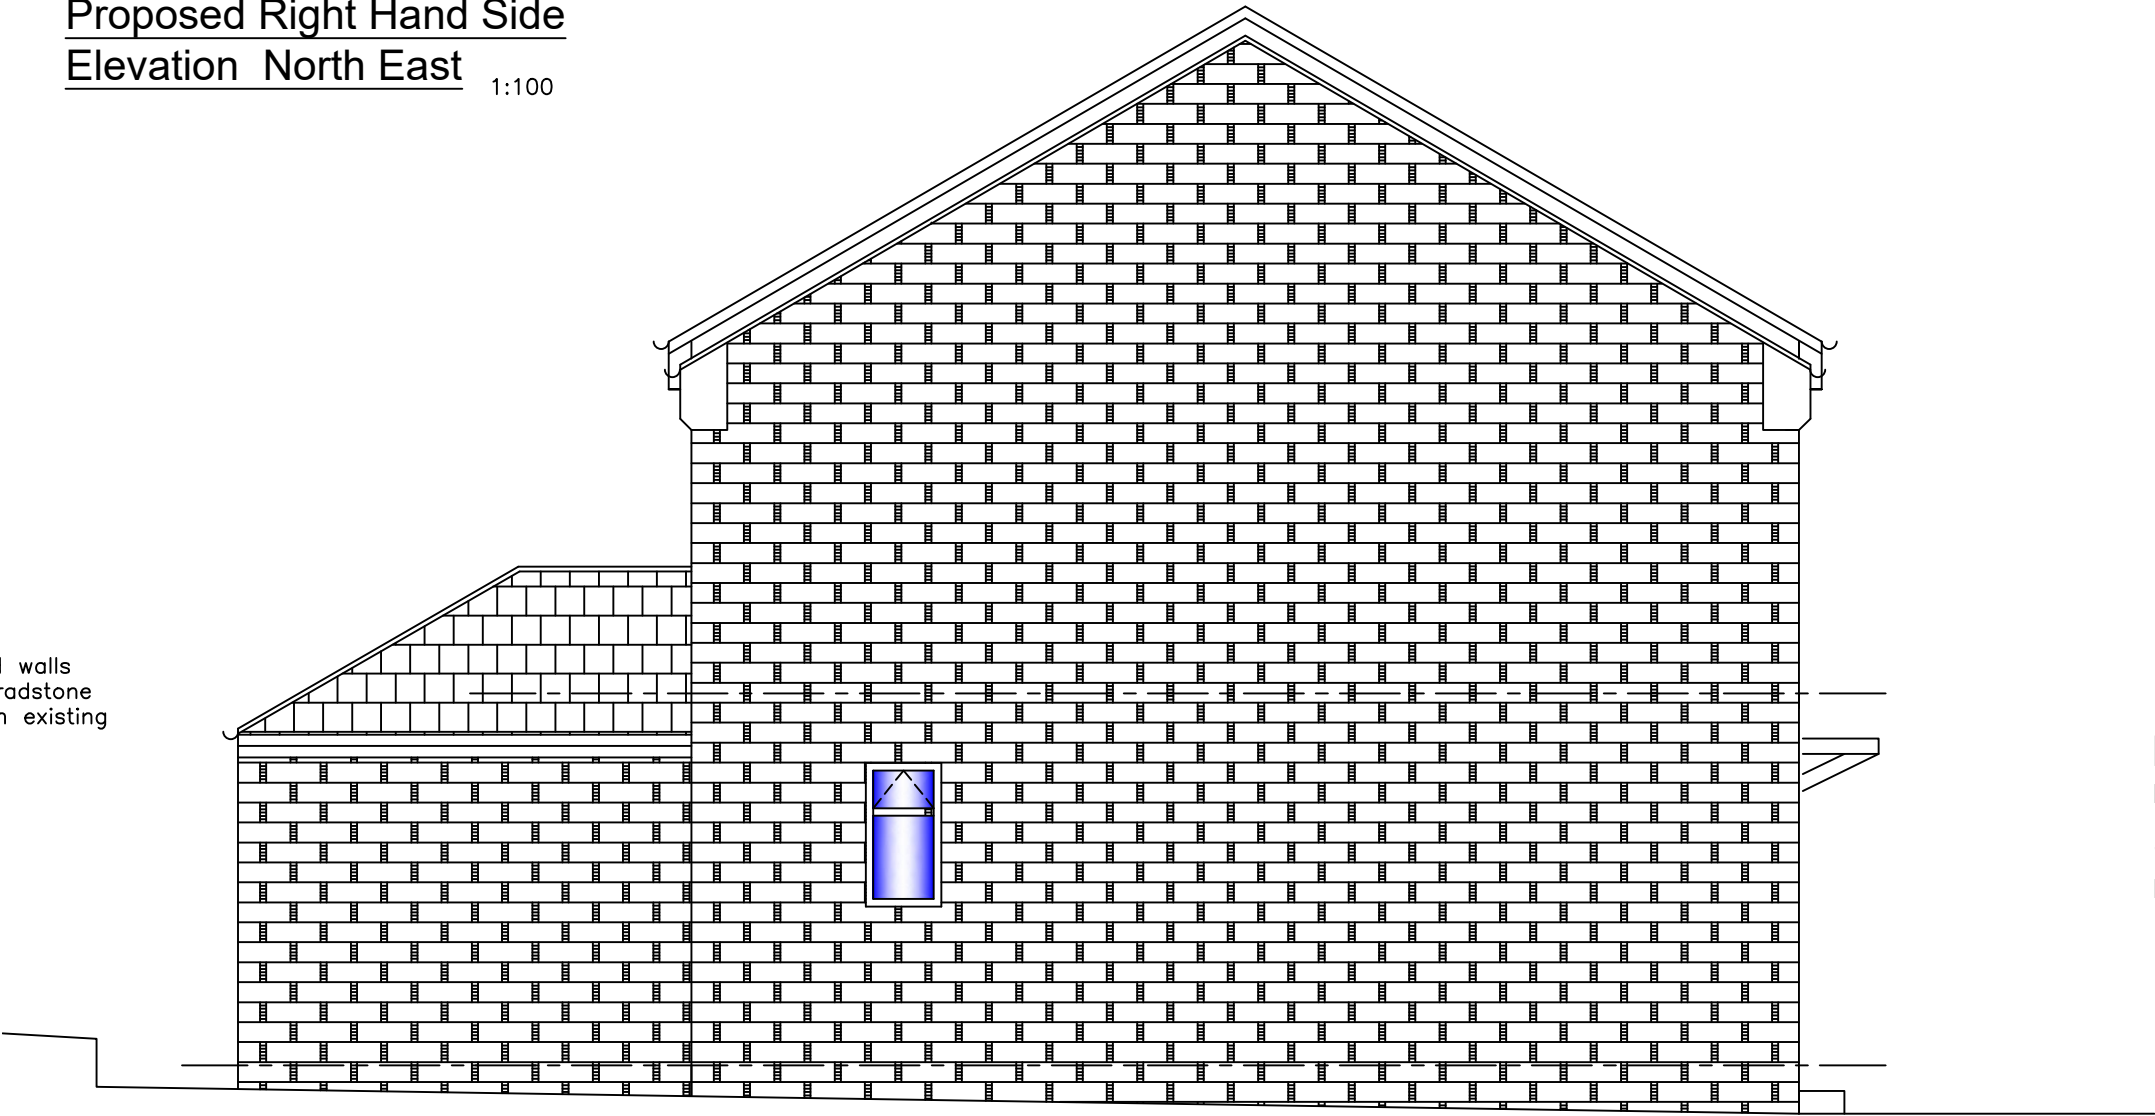

Proposed Left Hand Side Elevation
- South West 1:50

MIRFIELD DESIGNS
Planning & Building Control Services

Tel: 07877959728
Email: mirfielddesigns@gmail.com

Client		Mr Arabskyj	
Job		18 Chadwick Fold Lane Liversedge	
Title		Proposed Side Elevations	
Drawn By	RK	Date	Aug 2026
Eng. Check		Scale	1:50/100
Tech. Check			
Drawing No.		Rev.	
2026 / 531 / 04			