




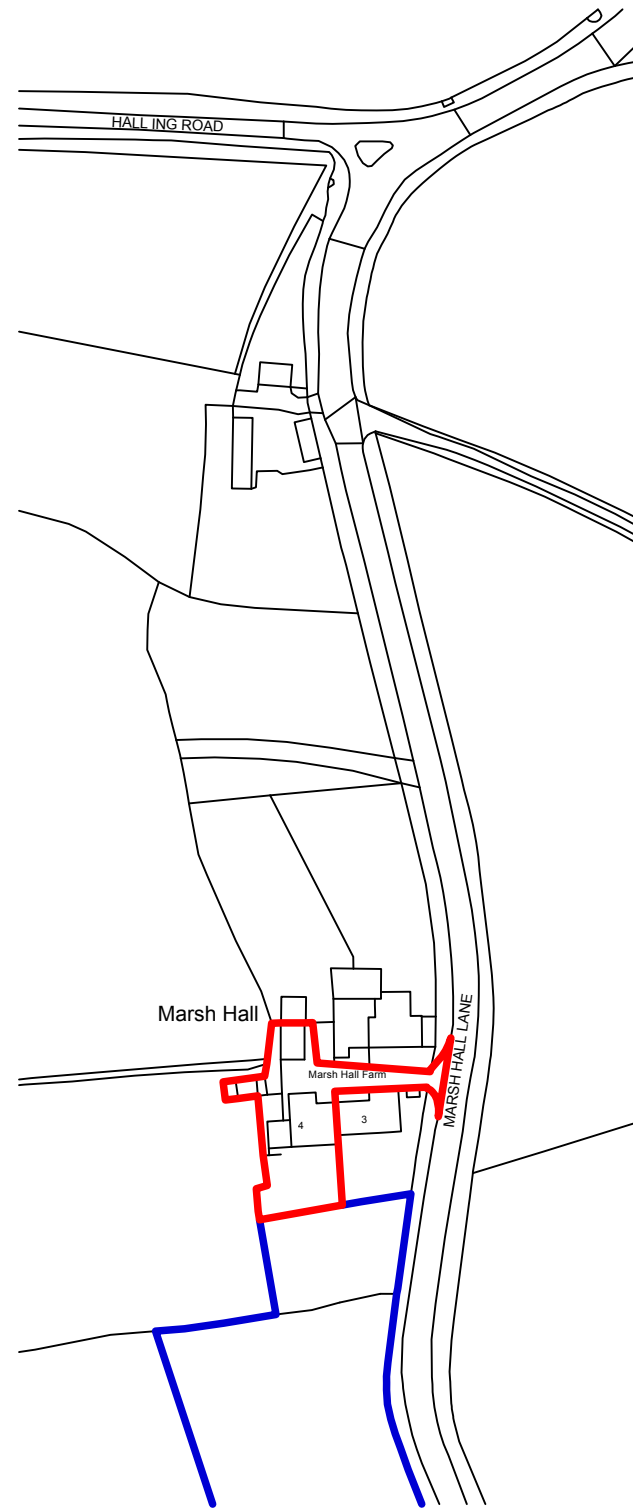

1 1:2000 Site Location Plan

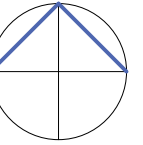

Ordnance Survey © Crown Copyright 2026. All rights reserved. Licence number 100022432

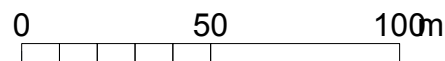

📍 Parkhead House, Carver Street,
Sheffield, S1 4FS
☎ 0114 442 0123
💻 hemarchitects.co.uk
✉ hello@hemarchitects.co.uk

Scale @ A3: 1:2000
Purpose: For Information
Status: SI **Revision:** PI
Drawn: EM **Checked:** HM

PI 13/04/26 HM

Preliminary Issue

Marsh Hall Farm
Site Location Plan

Client: Guy Denton

Drawing No: H2609-HEM-00-ZZ-DR-A-00001

This drawing is the copyright of HEM Architects & should not be reproduced in whole or in part without their written permission.
H2609-HEM-00-ZZ-M3-A-00001.vwx