

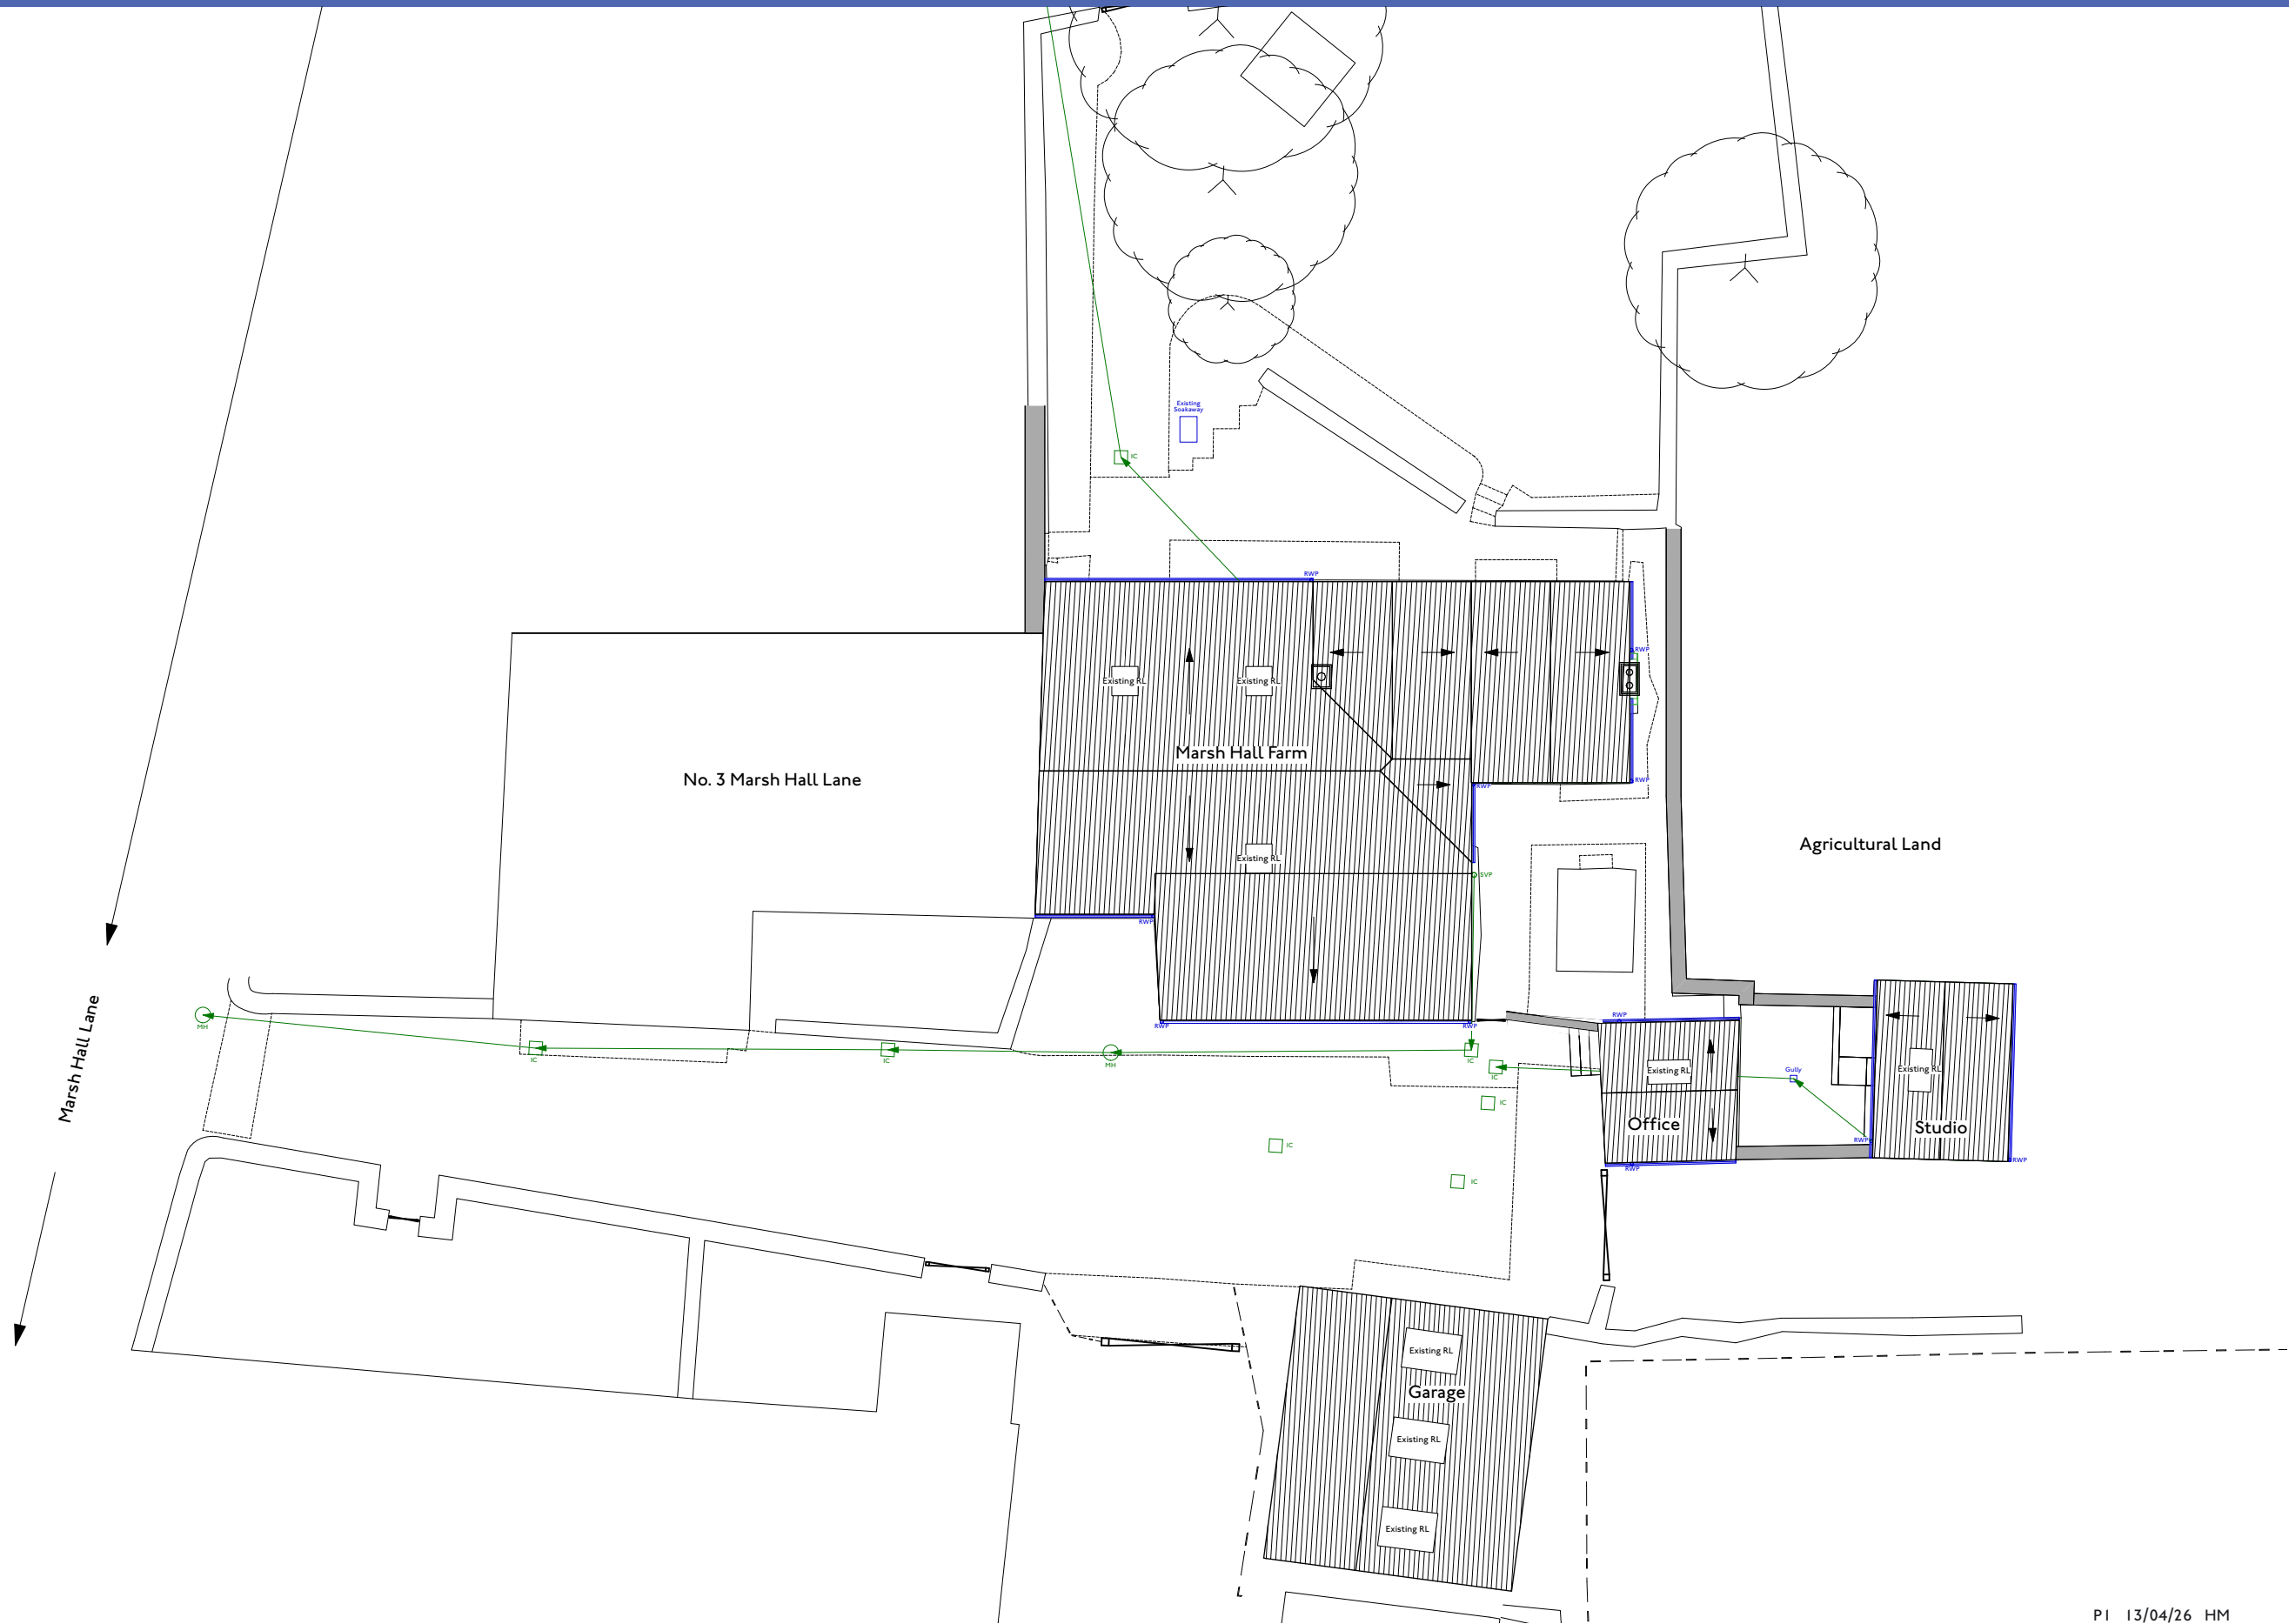


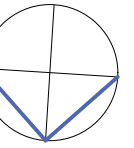

1 Existing Site / Block Plan

1:200

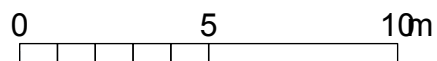

Ordnance Survey © Crown Copyright 2025. All rights reserved. Licence number 100022432

HEM
ARCHITECTS

📍 Parkhead House, Carver Street,
Sheffield, S1 4FS
☎ 0114 442 0123
💻 hemarchitects.co.uk
✉ hello@hemarchitects.co.uk

Scale @ A3: 1:200

Purpose: For Information

Status: SI Revision: P1

Drawn: EM Checked: HM

P1 13/04/26 HM

Preliminary Issue

Marsh Hall Farm

Existing Site/Block Plan

Client: Guy Denton

Drawing No: H2609-HEM-00-ZZ-DR-A-00002

This drawing is the copyright of HEM Architects & should not be reproduced in whole or in part without their written permission.

H2609-HEM-00-ZZ-M3-A-00001.vwx