



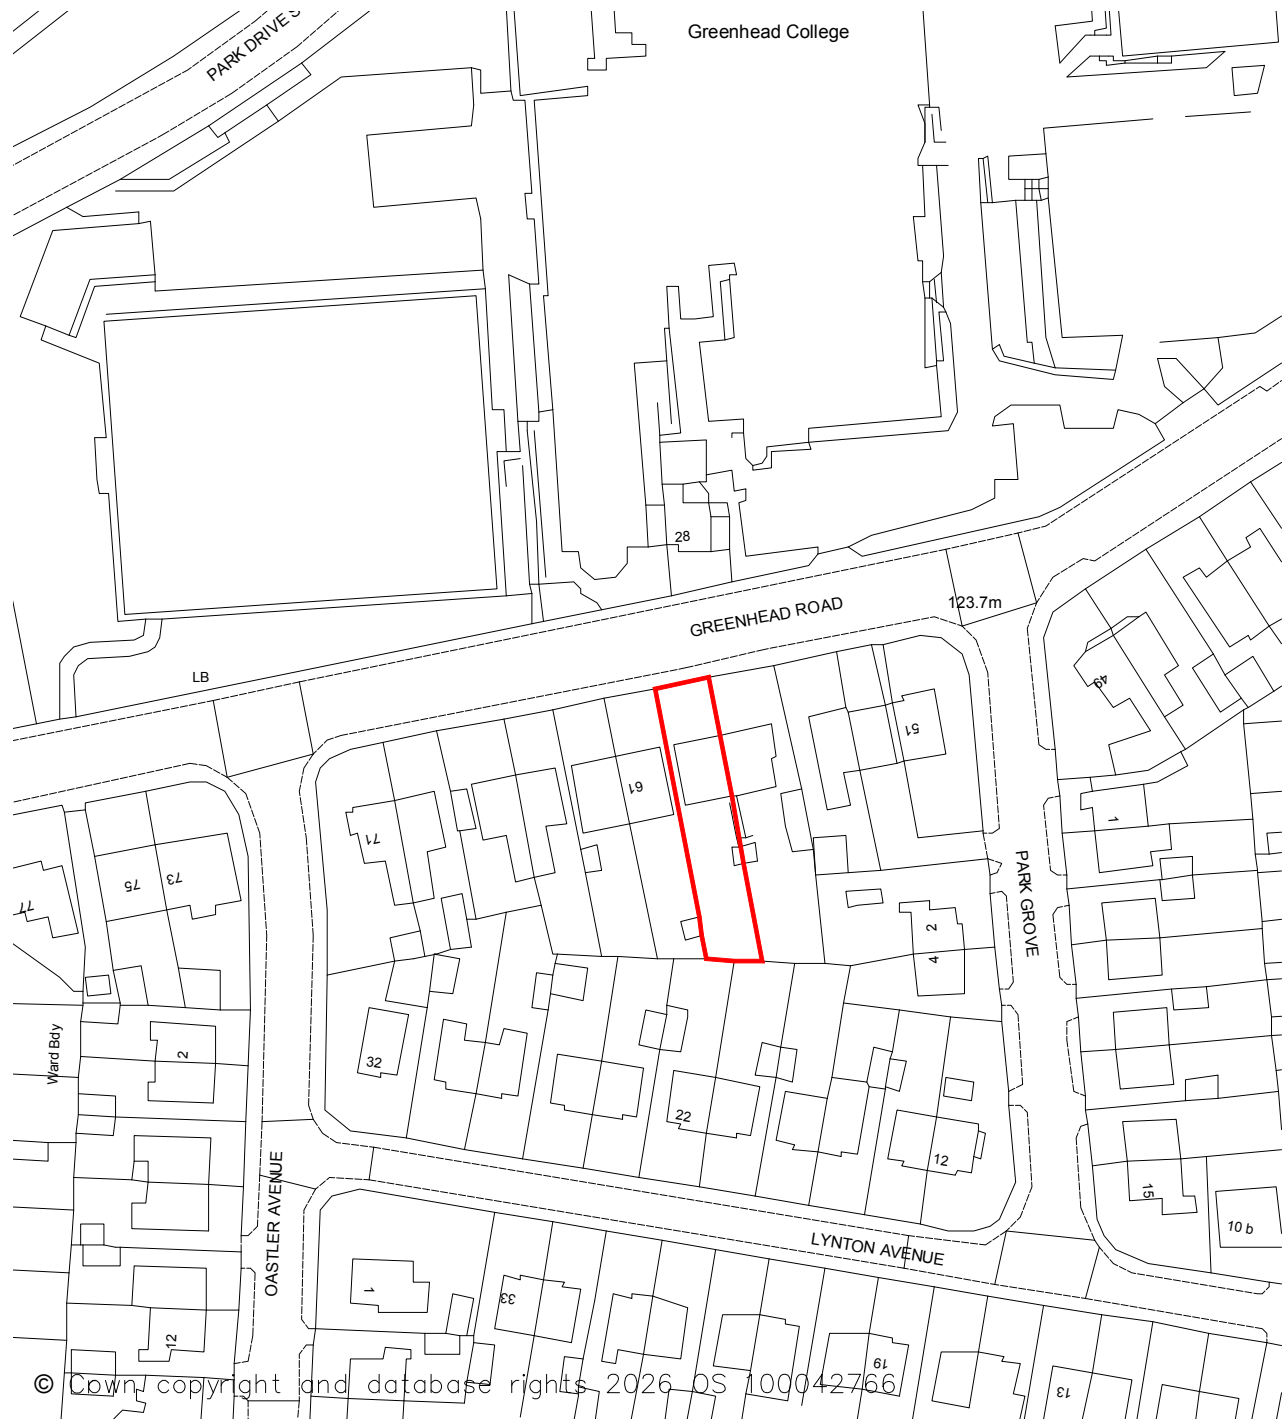

Location Plan
Scale 1:1250

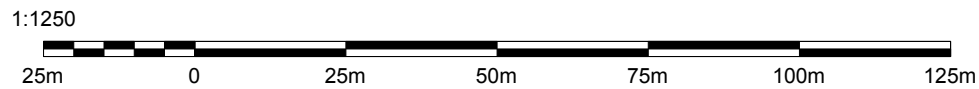

Rev	Description	Date	chkd	Project: 59 Greenhead Road, Huddersfield, HD1 4ER			
 ANJUM DESIGN Anjum Design Limited, 435 Stratford Road, Shirley, Solihull B90 4AA info@anjumdesign.co.uk				Scale: As shown @ A3	Drawn by: RM	Date: June 2026	Status:
				Title: Location Plan			
				Drg. No. PL01			