


100mm
50mm
10mm

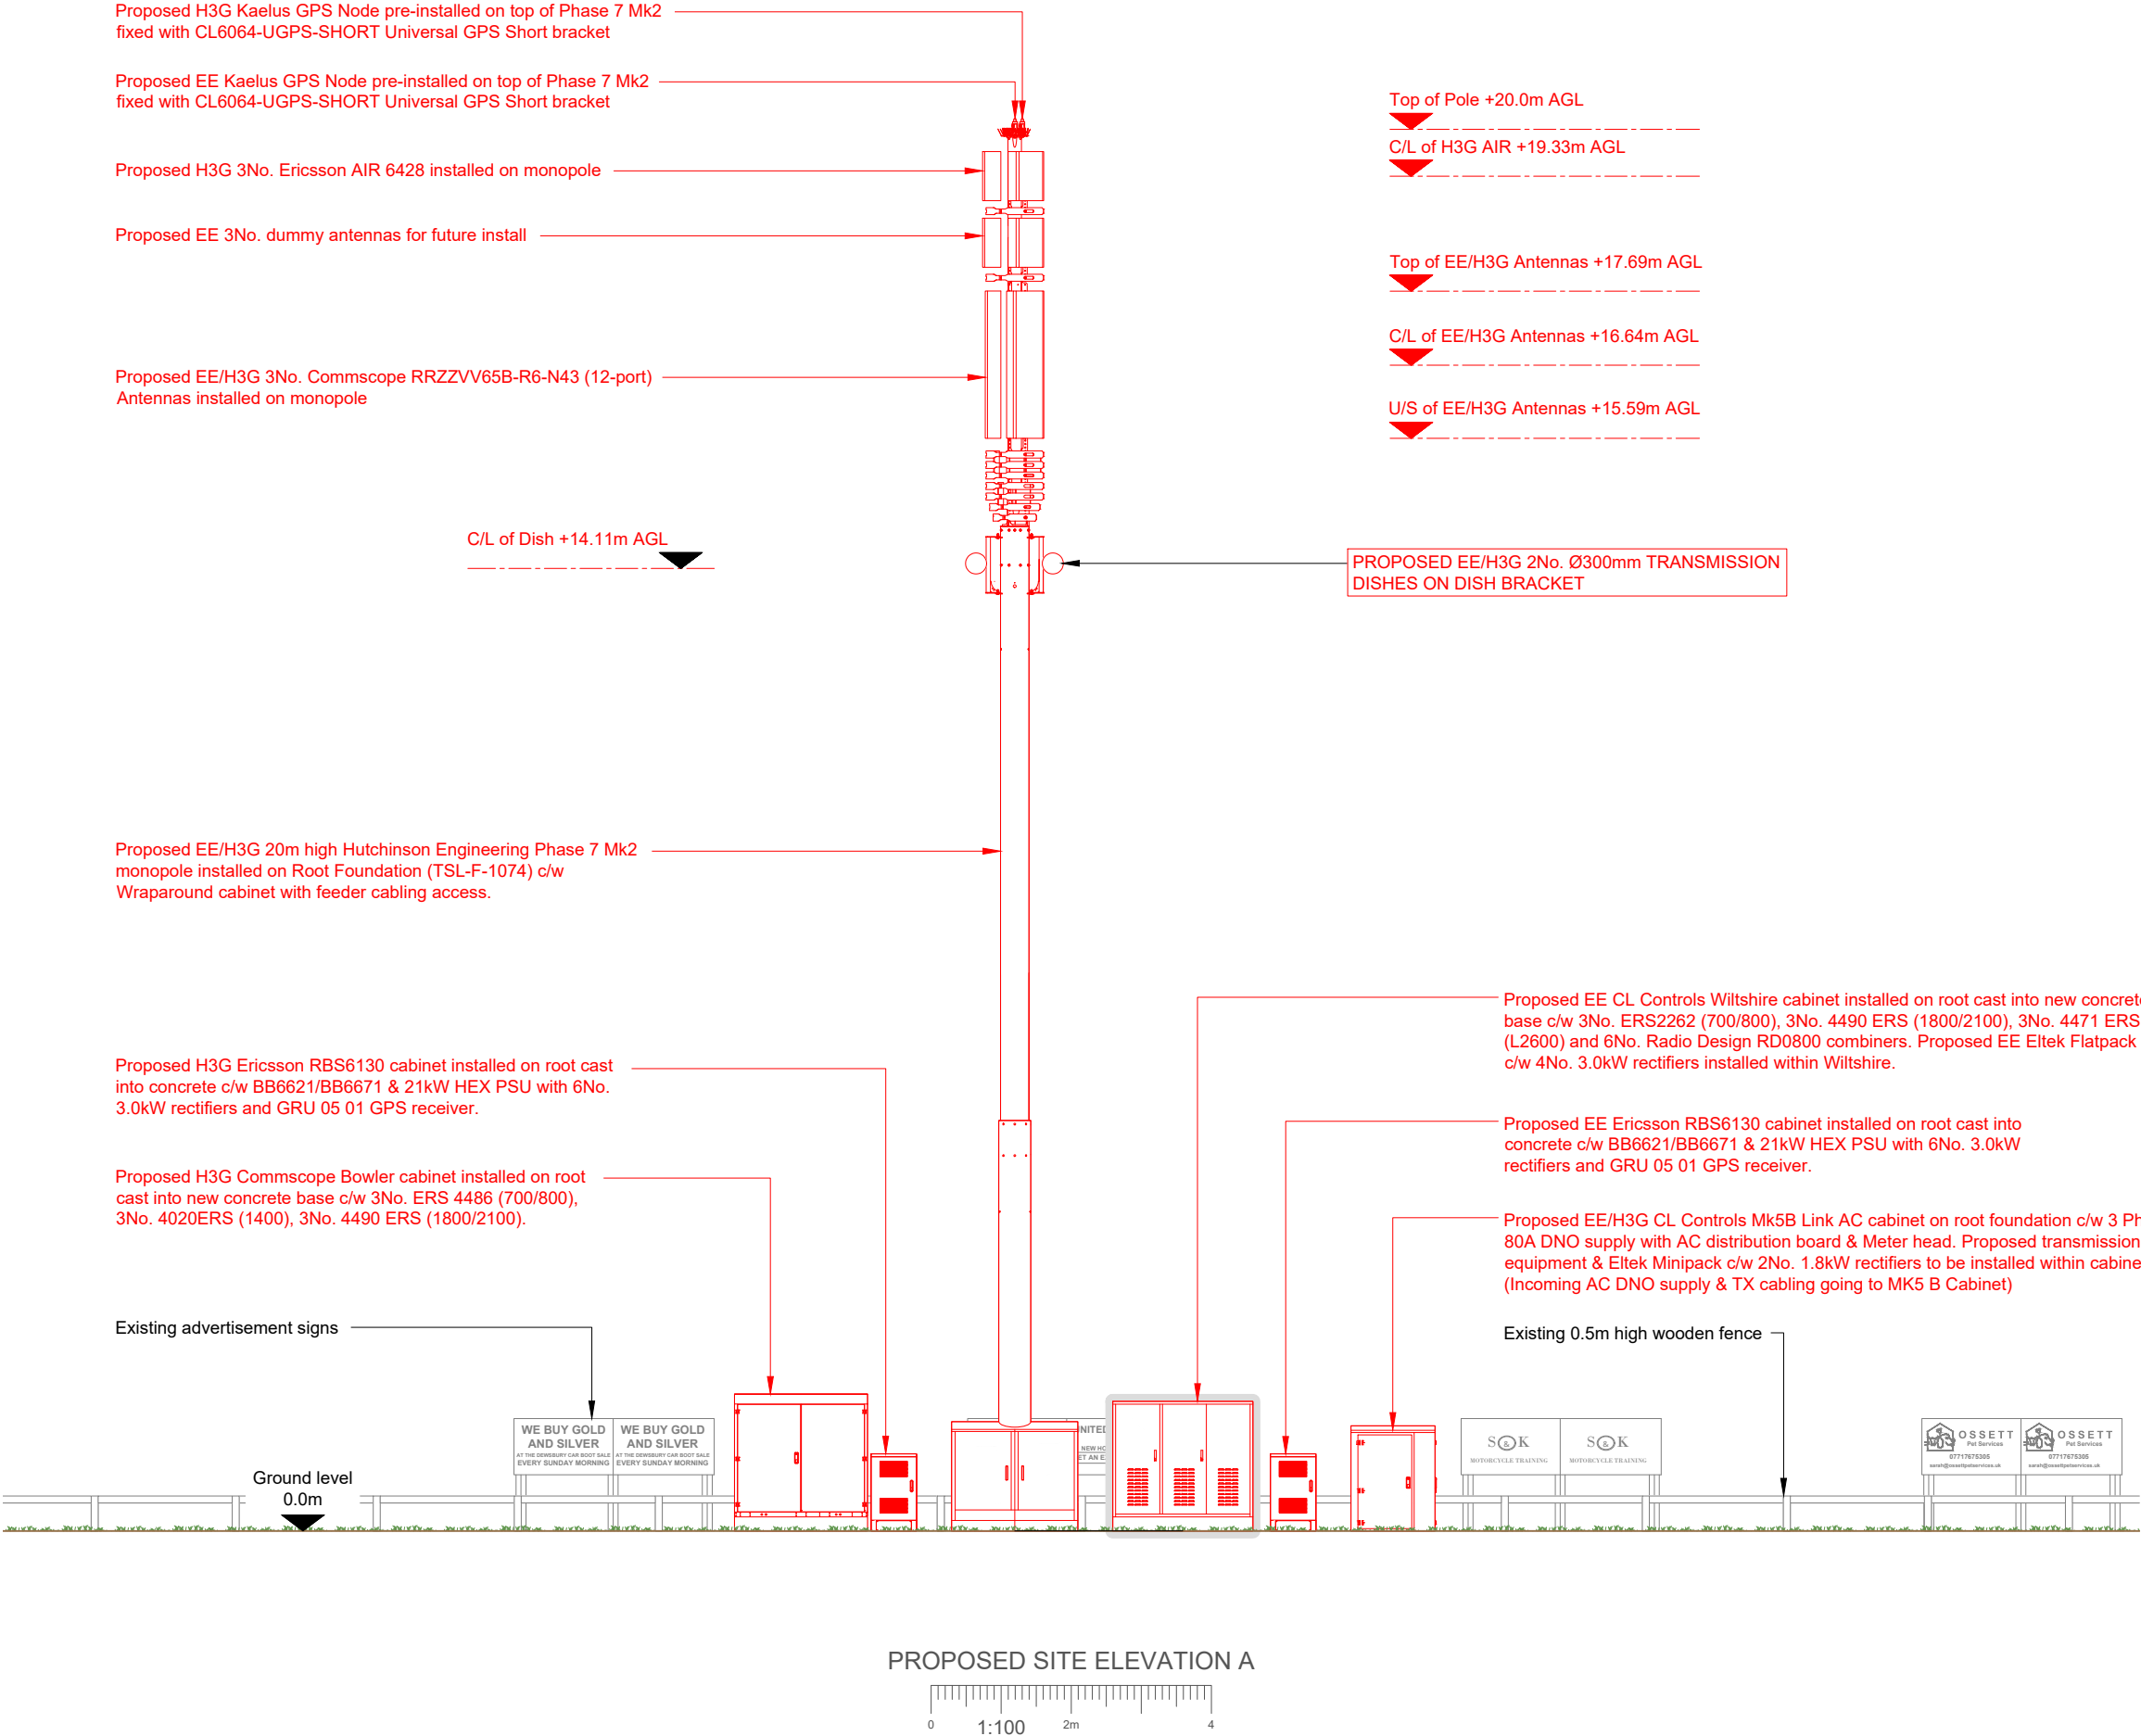

- NOTES:
- ALL DIMENSIONS IN MM UNLESS OTHERWISE NOTED.

Master:	M002	Project:	NTQ (R)	Purpose of Issue:	Detailed Design	Issue:	A2
Date:	05/08/26	Revision / Upgrade Description:					
Drawn:	J.McLaughlin	Detailed Design - Dishes added					
Checked:	N.Novis						
Approved:	D.Gooheeram						

Master:	M002	Project:	NTQ (R)	Purpose of Issue:	Detailed Design	Issue:	A1
Date:	31/07/26	Revision / Upgrade Description:					
Drawn:	J.McLaughlin	Detailed Design					
Checked:	N.Novis						
Approved:	D.Gooheeram						

Master:	M001	Project:	NTQ (R)	Purpose of Issue:	Planning	Issue:	A
Date:	29/05/2026	Revision / Upgrade Description:					
Drawn:	J.McLaughlin	First Issue: Planning					
Checked:	N.Novis						
Approved:	P.Houston						



Hutchison 3G UK Limited
Green Park, 450 Longwater Avenue
Reading, RG30 3UR
Tel: 01628 765 000
Fax: 01628 765 001



Everything Everywhere
One Braham Street
London
E1 6EE
Tel: 020 7356 0000



Mobile Broadband Network Limited
Sixth Floor, Thames Tower, Station Road, Reading, RG1 1LX

Design Consultant:

telent

Site Name: OWL LANE STREETWORKS

Site ID: 30004015

Address: VERGE WEST OF OWL LANE
CHICKENLEY
DEWSBURY
WEST YORKSHIRE
WF12 7RE

Title: 250 PROPOSED SITE ELEVATION

Project: NTQ (R)

Purpose of Issue: DETAILED DESIGN

EE Cell ID:	MBNL Cell ID:	H3G Cell ID:
10102130	KKS313	WF1079

File name: KKS313_10102130_WF1079_MBNL_NTQ_DDD_A2