




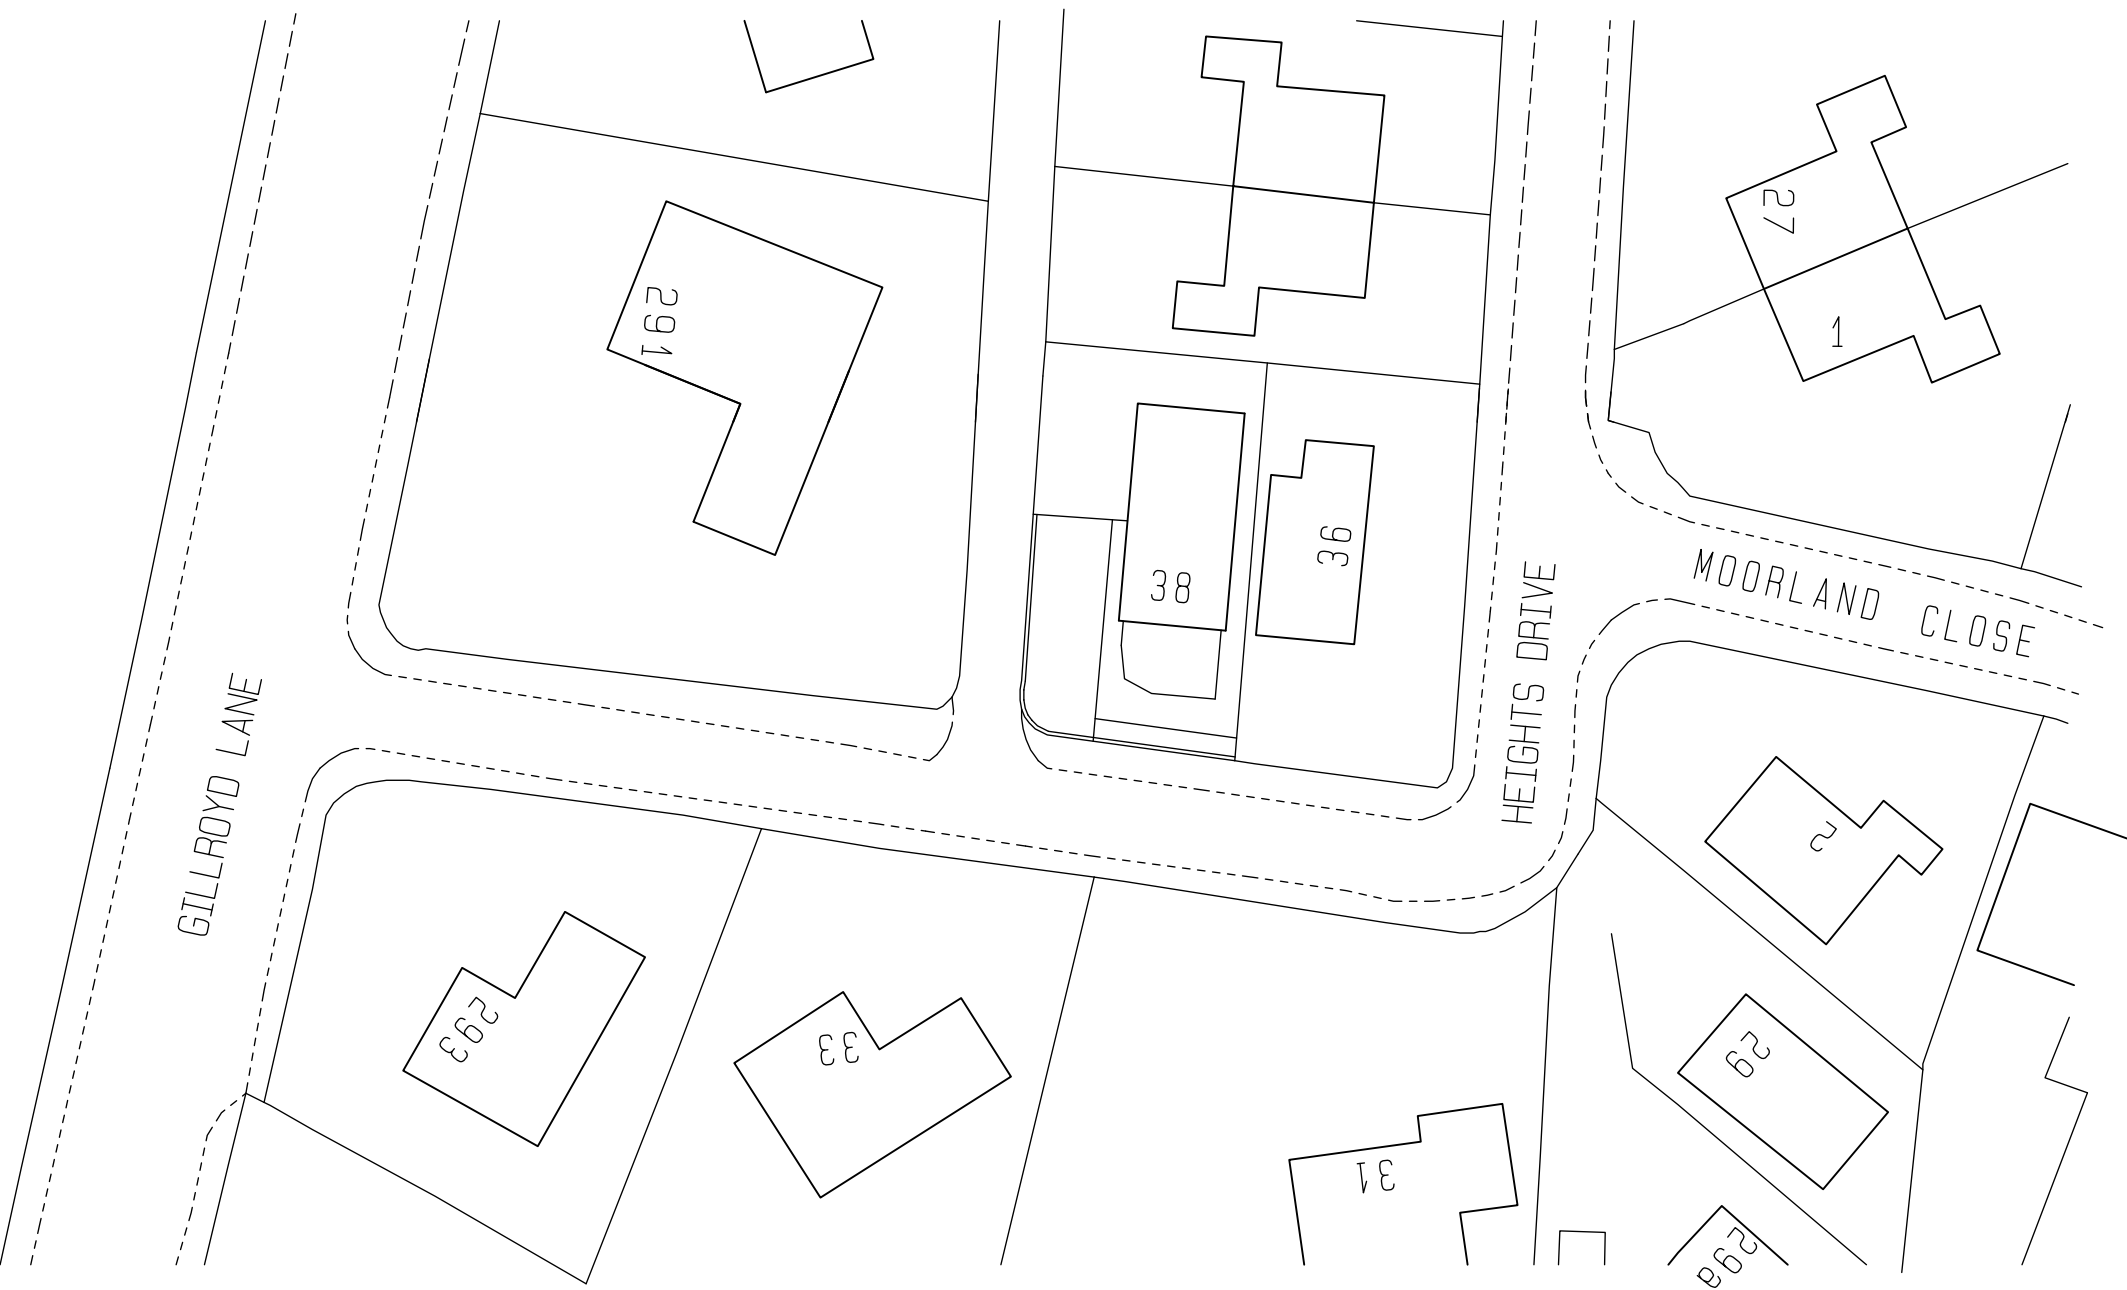

Block plan (1:500)

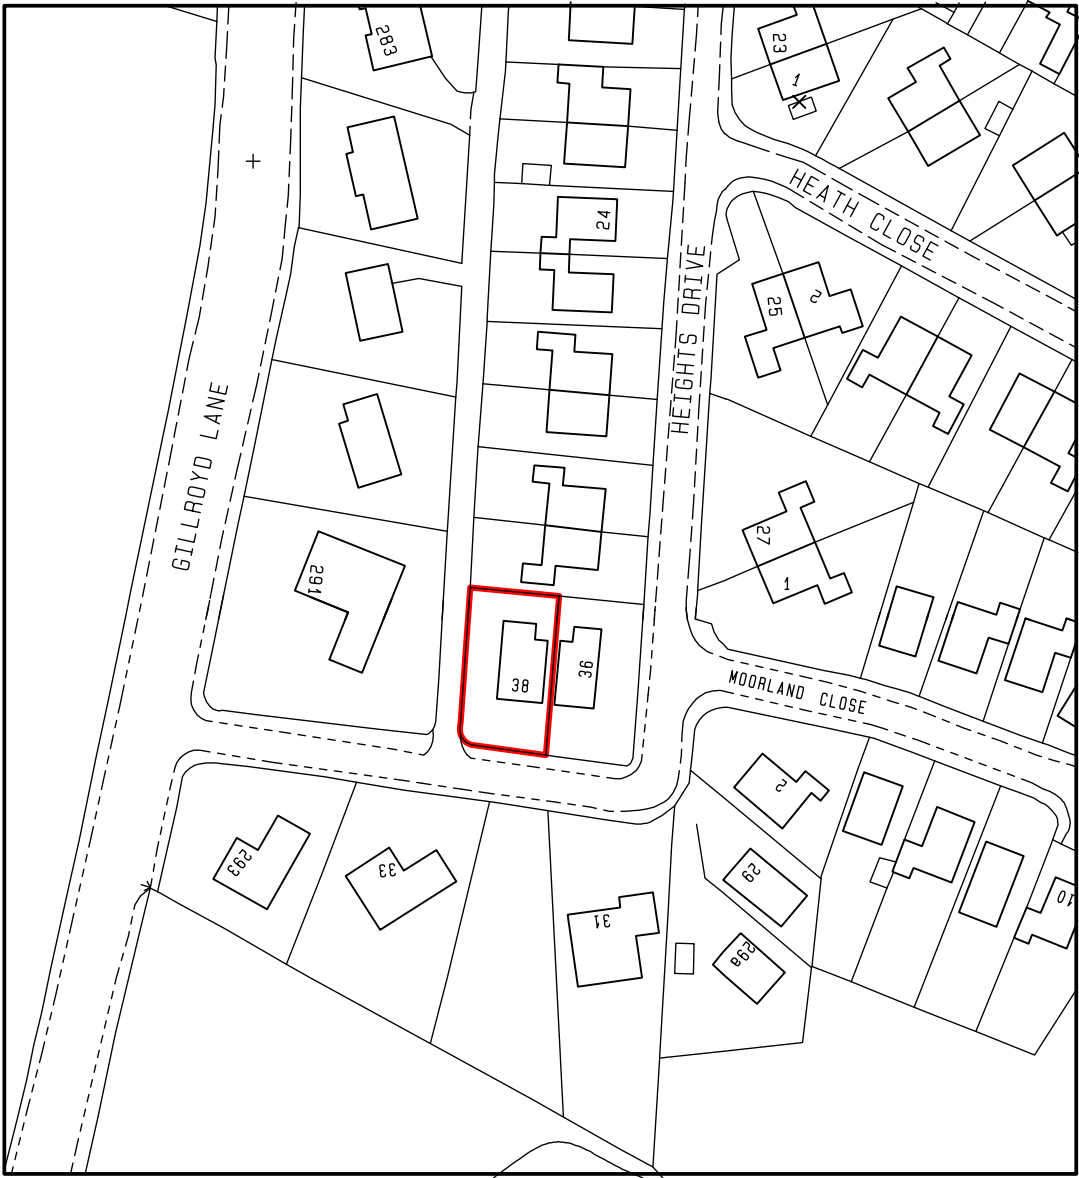

Location plan (1:1250)

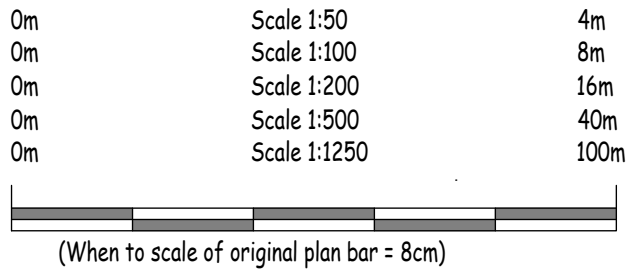

Colne Valley Design
8 Meadow Lane
Slaithwaite
Huddersfield HD7 5EX

Tel: 01484 842097
Mobile: 07867 803312
E-mail: mitchell@sbhomes.co.uk

Proprietor: S.A. Mitchell

Project

Proposed side extension.

For

Mr G Calcraft.

Address

38 Heights Drive
Linthwaite
HD7 5SJ.

Title

Block and Location Plans.

Job No.

26 J 33.

Drawing number

02.

Date

Aug 2026.