
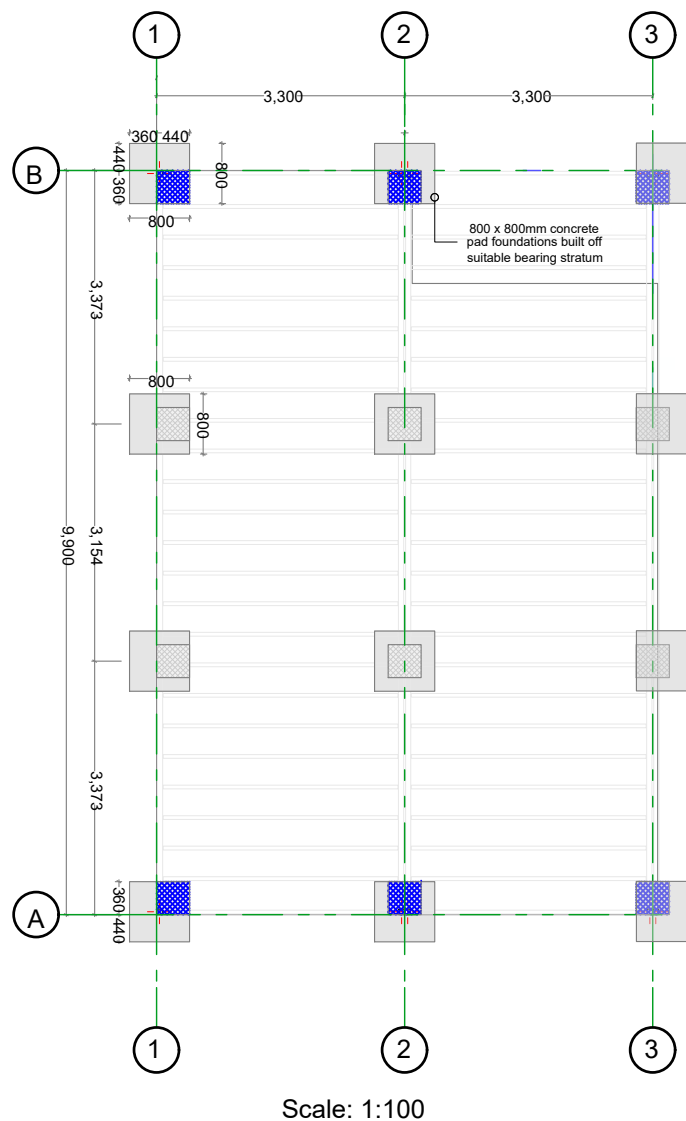


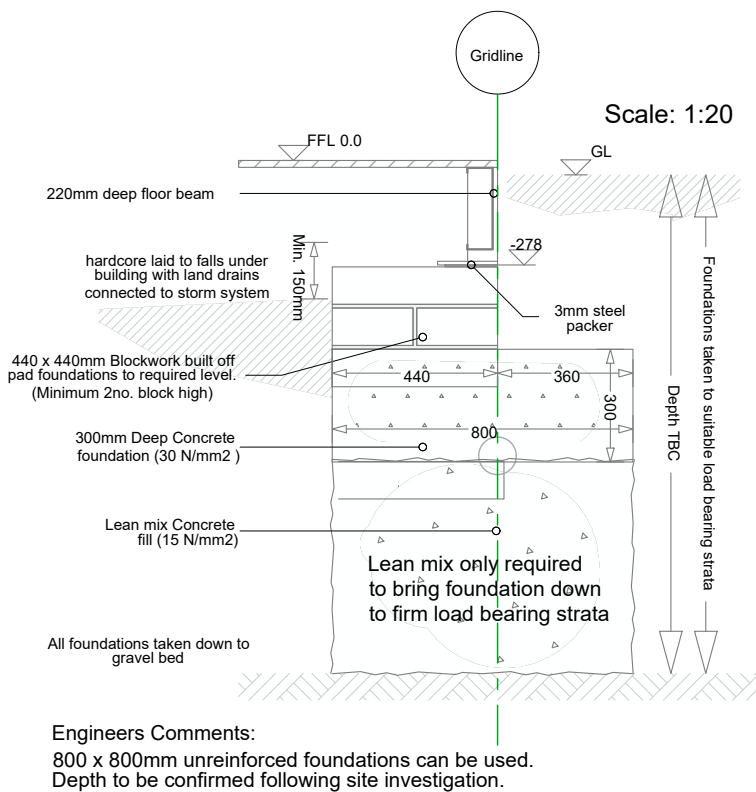

Notes:

General Foundation detail proposed to site the two The McAvoy Group modular classrooms at Kirklees College Taylor Hill Centre. The drawing shows 12nr foundation positions needed for each classroom building and an excavated foundation detail.

Shaftesbury PLANNING & PROJECT MANAGEMENT

Milestone
56 Salisbury Street
Shaftesbury
Dorset
SP7 8EJ

Title: Foundation Detail

Proposed Modular Classrooms

Kirklees College

Project: Taylor Hill Centre

Site Address:

Close Hill Lane
Taylor Hill
Newsome
Huddersfield
HD4 6LE

Date: 24th June 2021

Scale: 1:20, 1:100@A4

Dwg No: MACAHKL04