


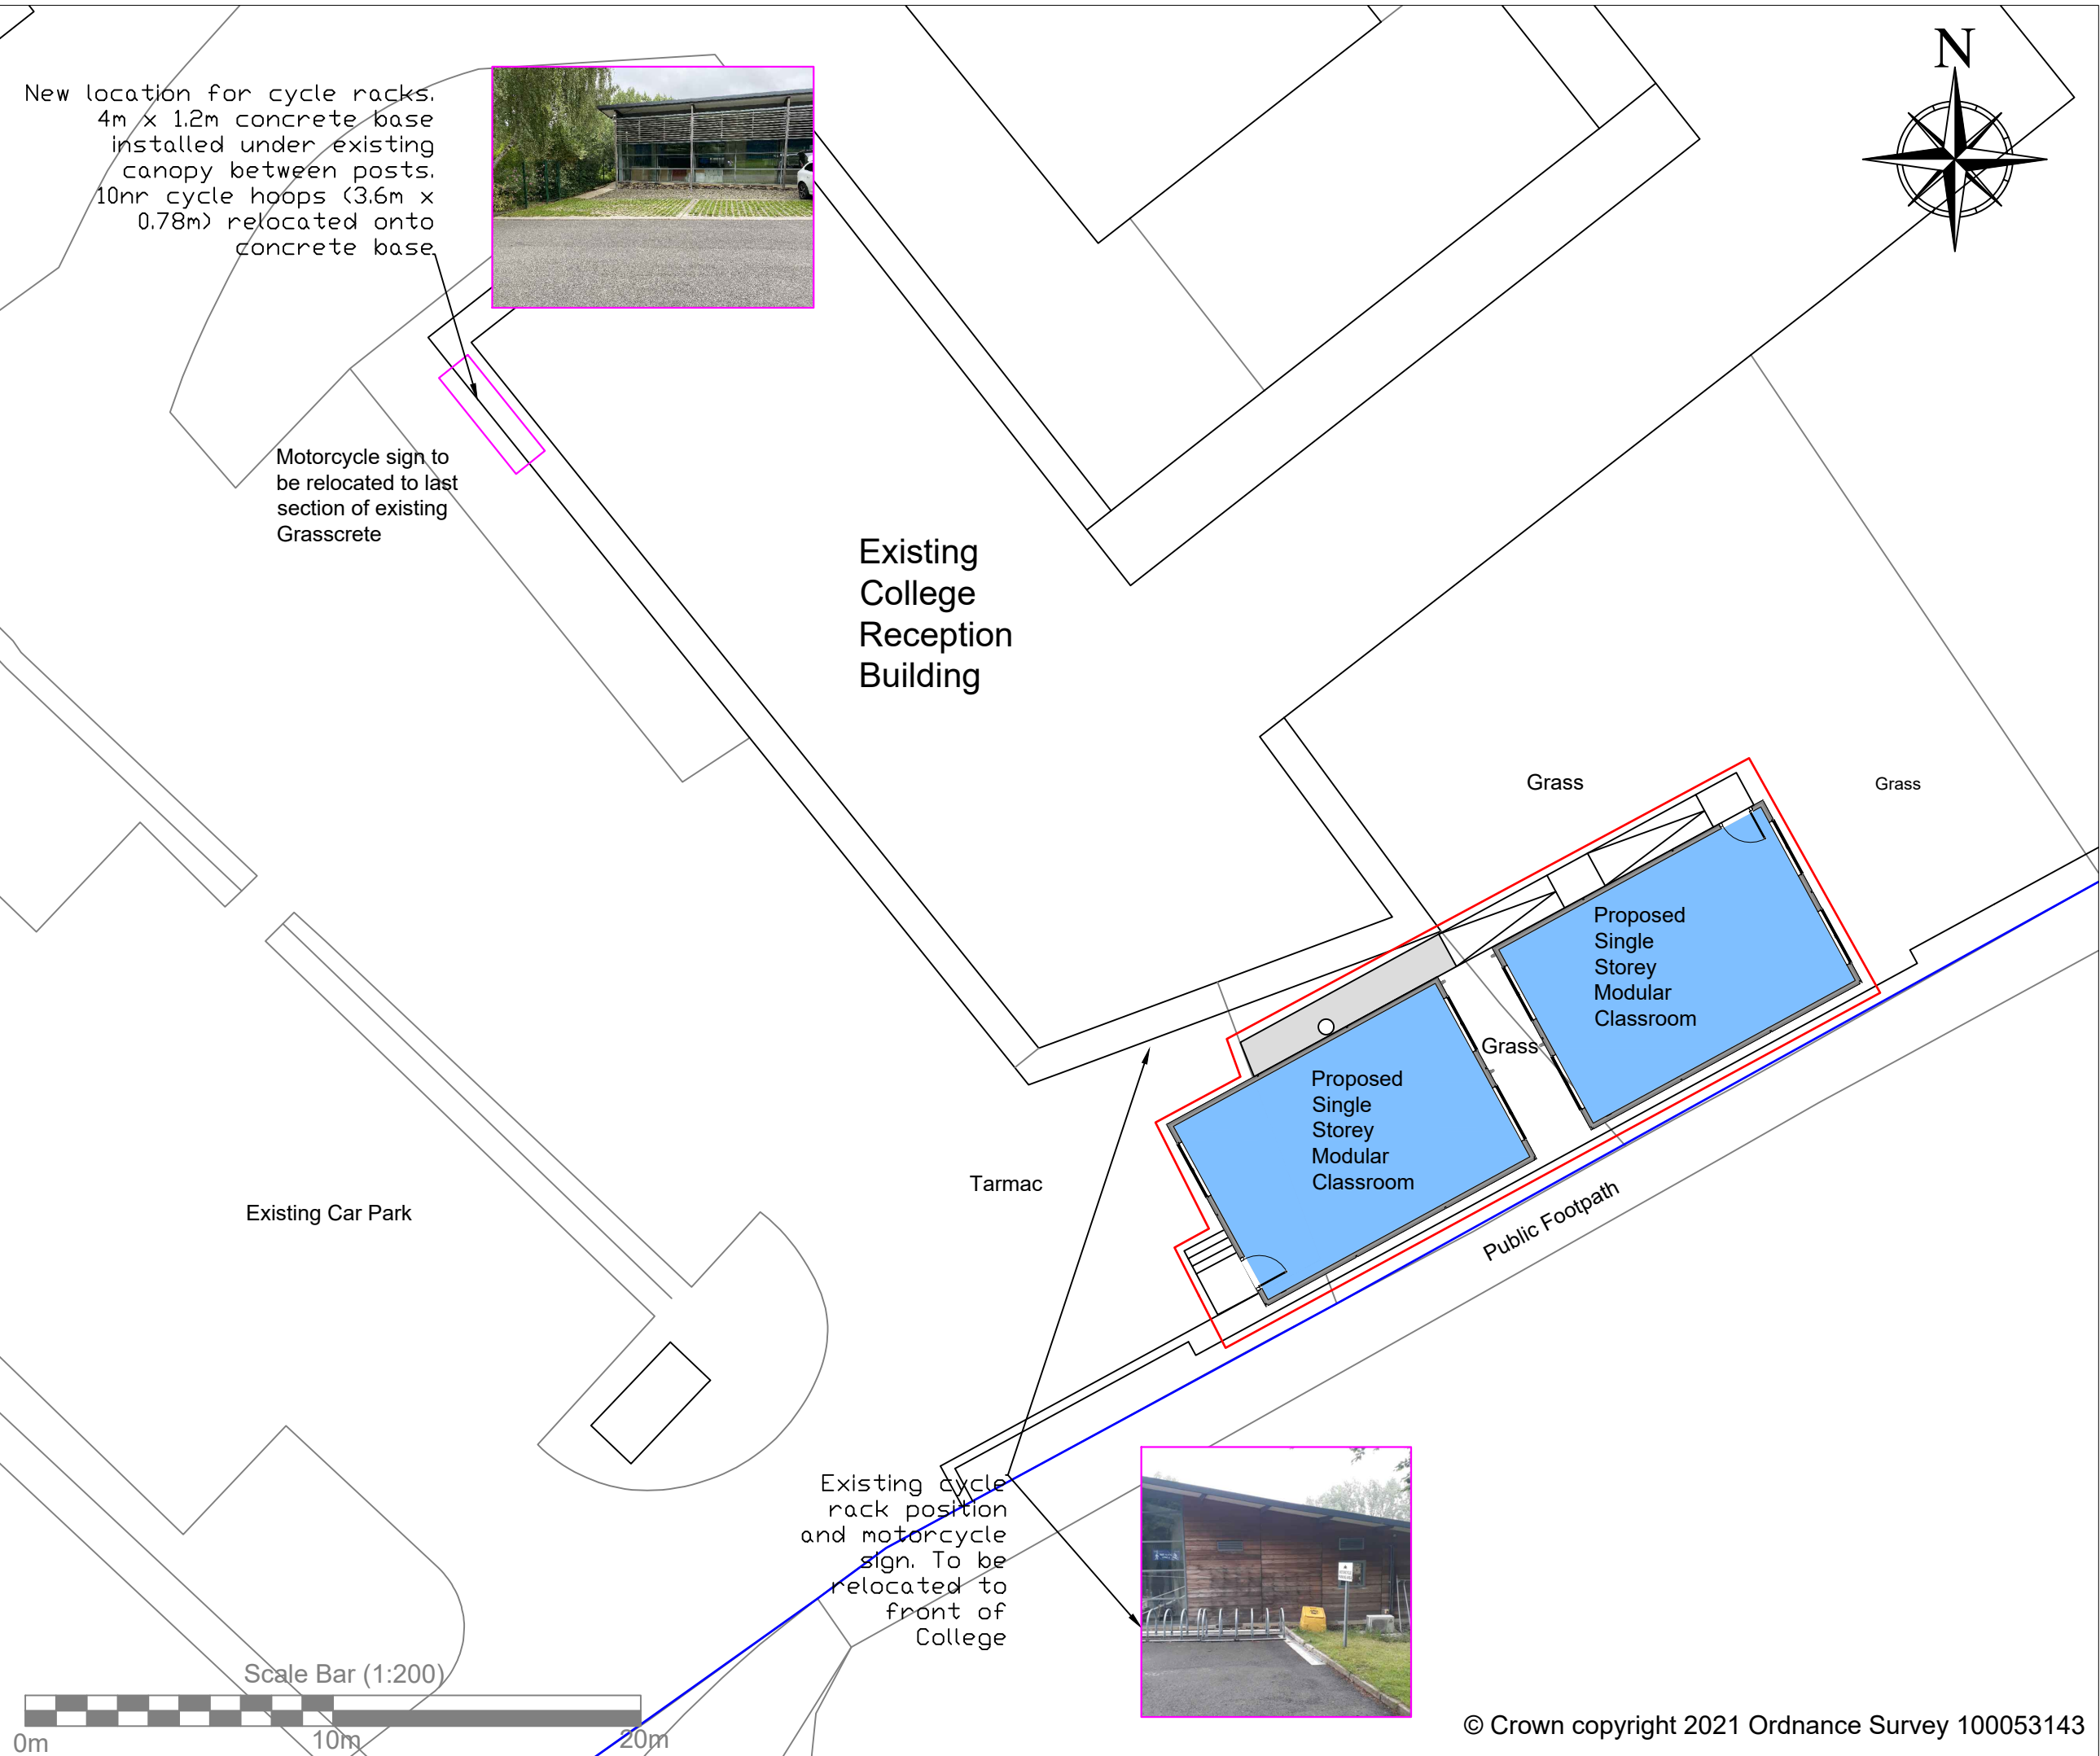

Notes:

Drawing illustrating the proposed new position of the existing cycle racks and motorcycle parking

Revision History:

REV A - exact dimensions for proposal produced

Shaftesbury
PLANNING & PROJECT
MANAGEMENT

Milestone
56 Salisbury Street
Shaftesbury
Dorset
SP7 8EJ

Title: CYCLE RELOCATION

Proposed Modular Classrooms

Client: Kirklees College

Project: Taylor Hill Centre

Site Address:

Close Hill Lane
Taylor Hill
Newsome
Huddersfield
HD4 6LE

Date: 24th August 2021

Scale: 1:200@A3

Dwg No: MACAHKLBR01 REV A