


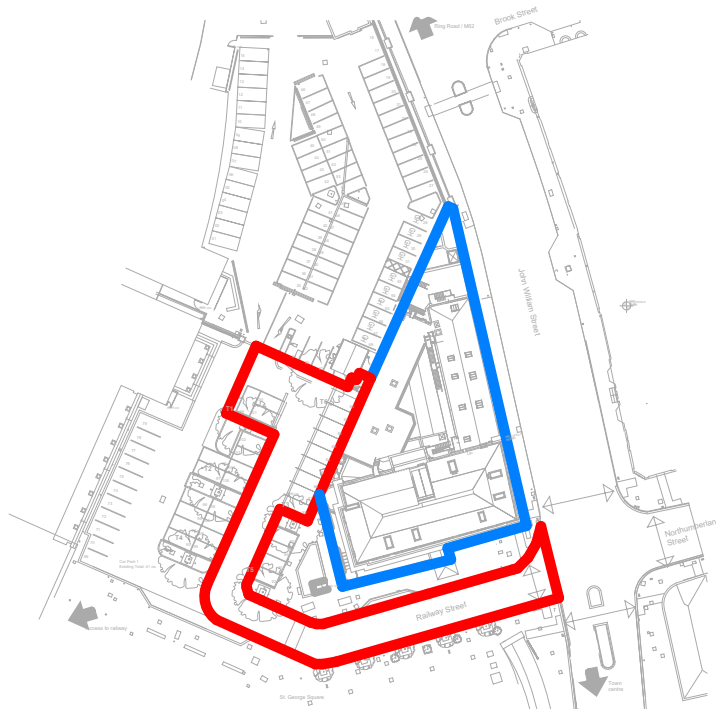

SCALE 1 : 1250



client name

GMI Construction Group

project

George Hotel Refurbishment



AHR Architects Ltd
No.1 Aire Street
Leeds
LS1 4PR
United Kingdom



T +44(0)113 3858787
E leeds@ahr.co.uk
www.ahr.co.uk

P1	Issued for Planning		22.04.2025	DR	MS
Rev	Description		Date	Dr by	App by
original by MCS		date created 06/17/25		approved by GS	
drawing					
Location Plan					
computer file \\10.32.1.11\DEM_Profiles\ Folder_redirection\matt.stephenson\Documents\Revit Files\Local Files\Revit 2024\L054-AHR-ZZ-ZZ-M-A-00002 - Site Model_matt.stephenson7MKLQ.rvt			plot date		
project number 2024.00373.000			scale 1 : 1250 @A4		
drawing number L054-GMI-90-ZZ-ZZ-D-A-90006			rev P1	issue status S2	
This drawing is to be read in conjunction with all related drawings. All dimensions must be checked and verified on site before commencing any work or producing shop drawings. The originator should be notified immediately of any discrepancy. This drawing is copyright and remains the property of AHR.					