

EXISTING ELEVATIONS 1:50@A1



Elevation J



Elevation L



Elevation N



Elevation K





Elevation M



Elevation P

*For the purposes of Planning Consent the following applies to any copy of this drawing made by the Local Authority:
This copy has been made by and with the authority of the person required to make the plan and drawing open to public inspection pursuant to Section 47 of the Copyright, Designs and Patents Act 1988. Unless that Act provides a relevant exception to copyright, the copy must not be copied without the prior permission of the copyright owner. If any copy is made under the authority only the whole drawing including the copyright holder's name and this notice, is to be copied.*

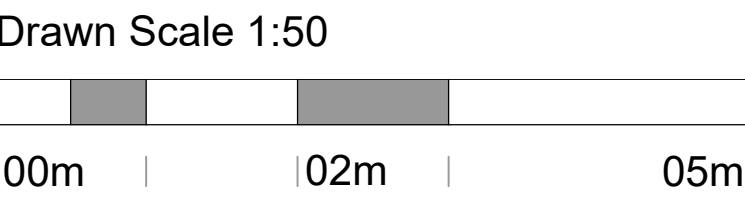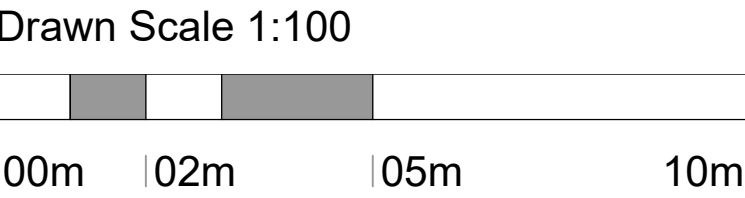

PROPOSED ELEVATIONS 1:50@A1

Issue Purpose: PLANNING APPLICATION

AHJ architects
The Courtyard
12a Commercial Road
Skelmanthorpe
Huddersfield
HD8 9AA
www.ahjarchitects.co.uk

Client Lucy Ellis
Project 2237 : 89 Huddersfield Road : Garage Alterations
Title Existing and Proposed Elevations Sheet 2 of 2
-

Issued From
Date August 2026
Scale 1:100 @ A1
Drawn BH Auth BH
Revision
Do not scale from this drawing. Work to signed dimensions, and any discrepancy to be reported to the Architect.
Refer to larger scale drawings where available.

Drawing Number 2659 - D - 20 - 006

AHJ
architects