


Ground


1 : 50

Cliff Road

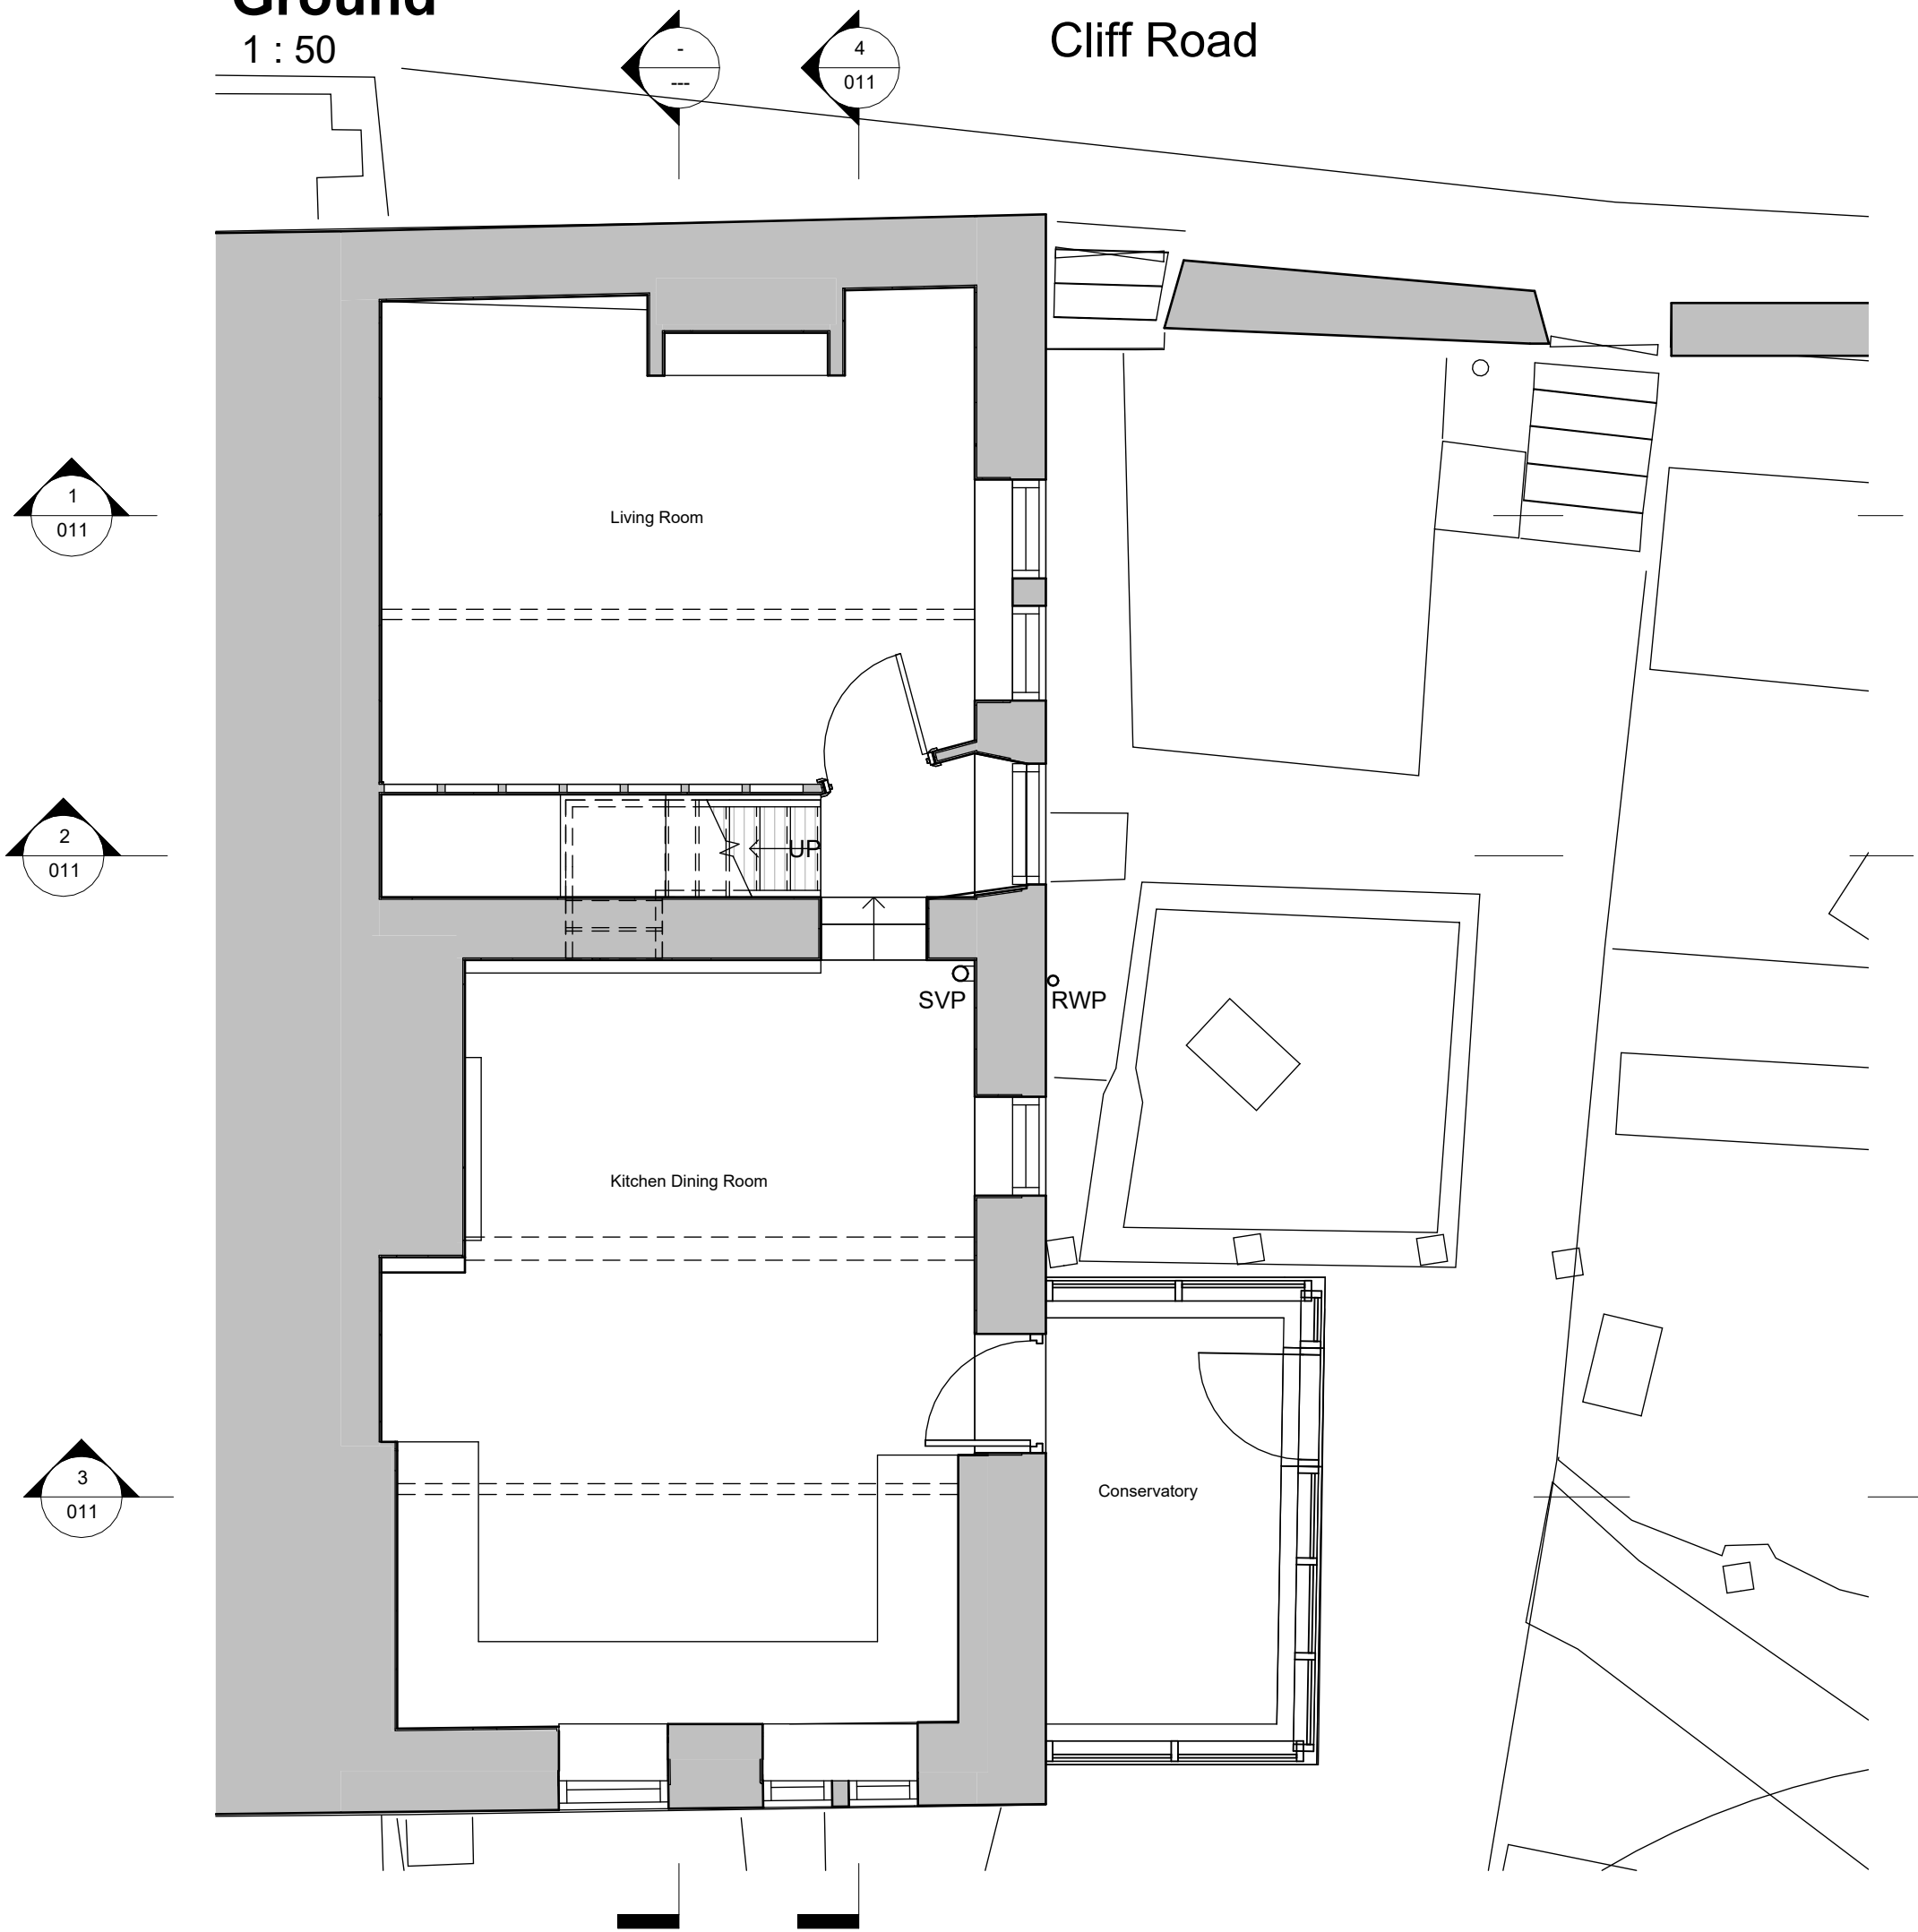

First

1 : 50

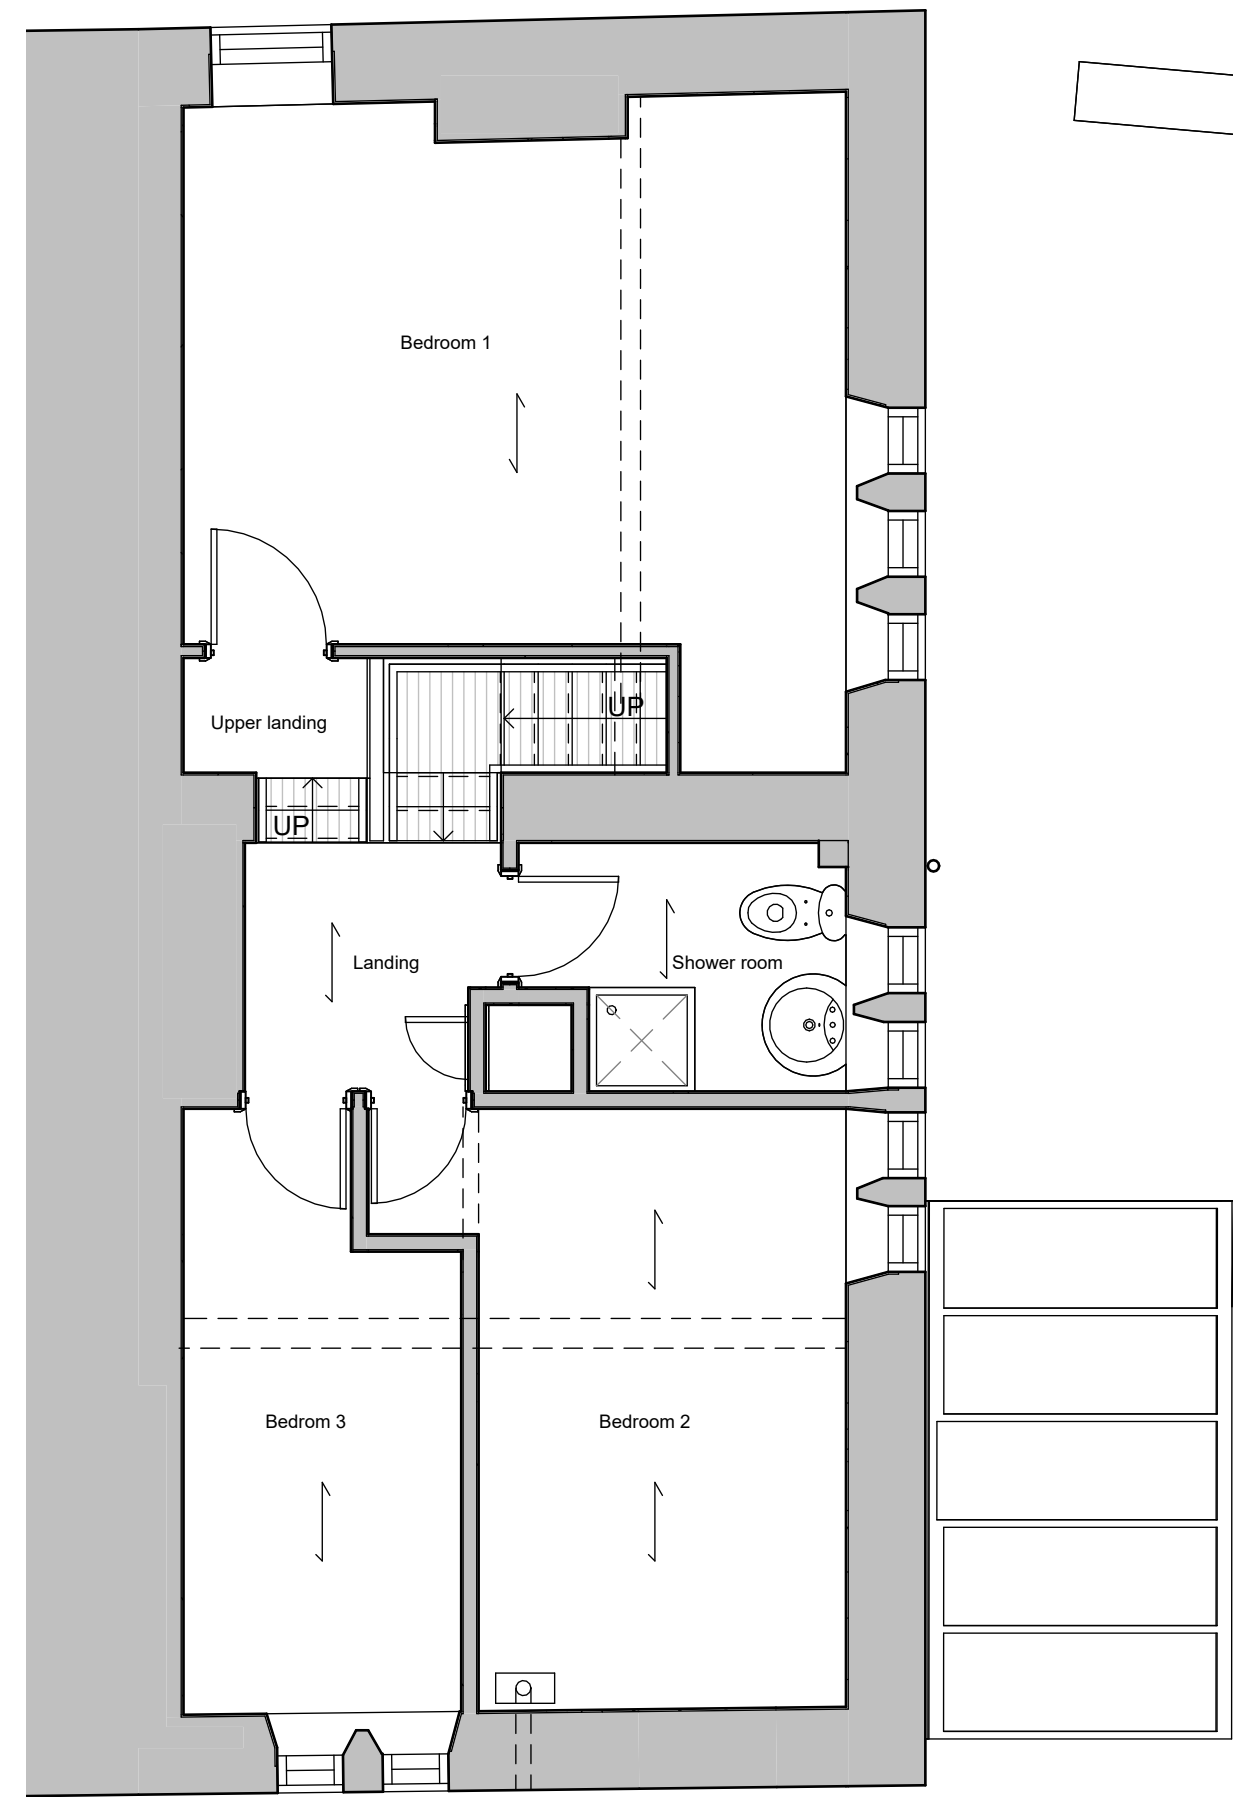


South

1 : 50



East

1 : 50

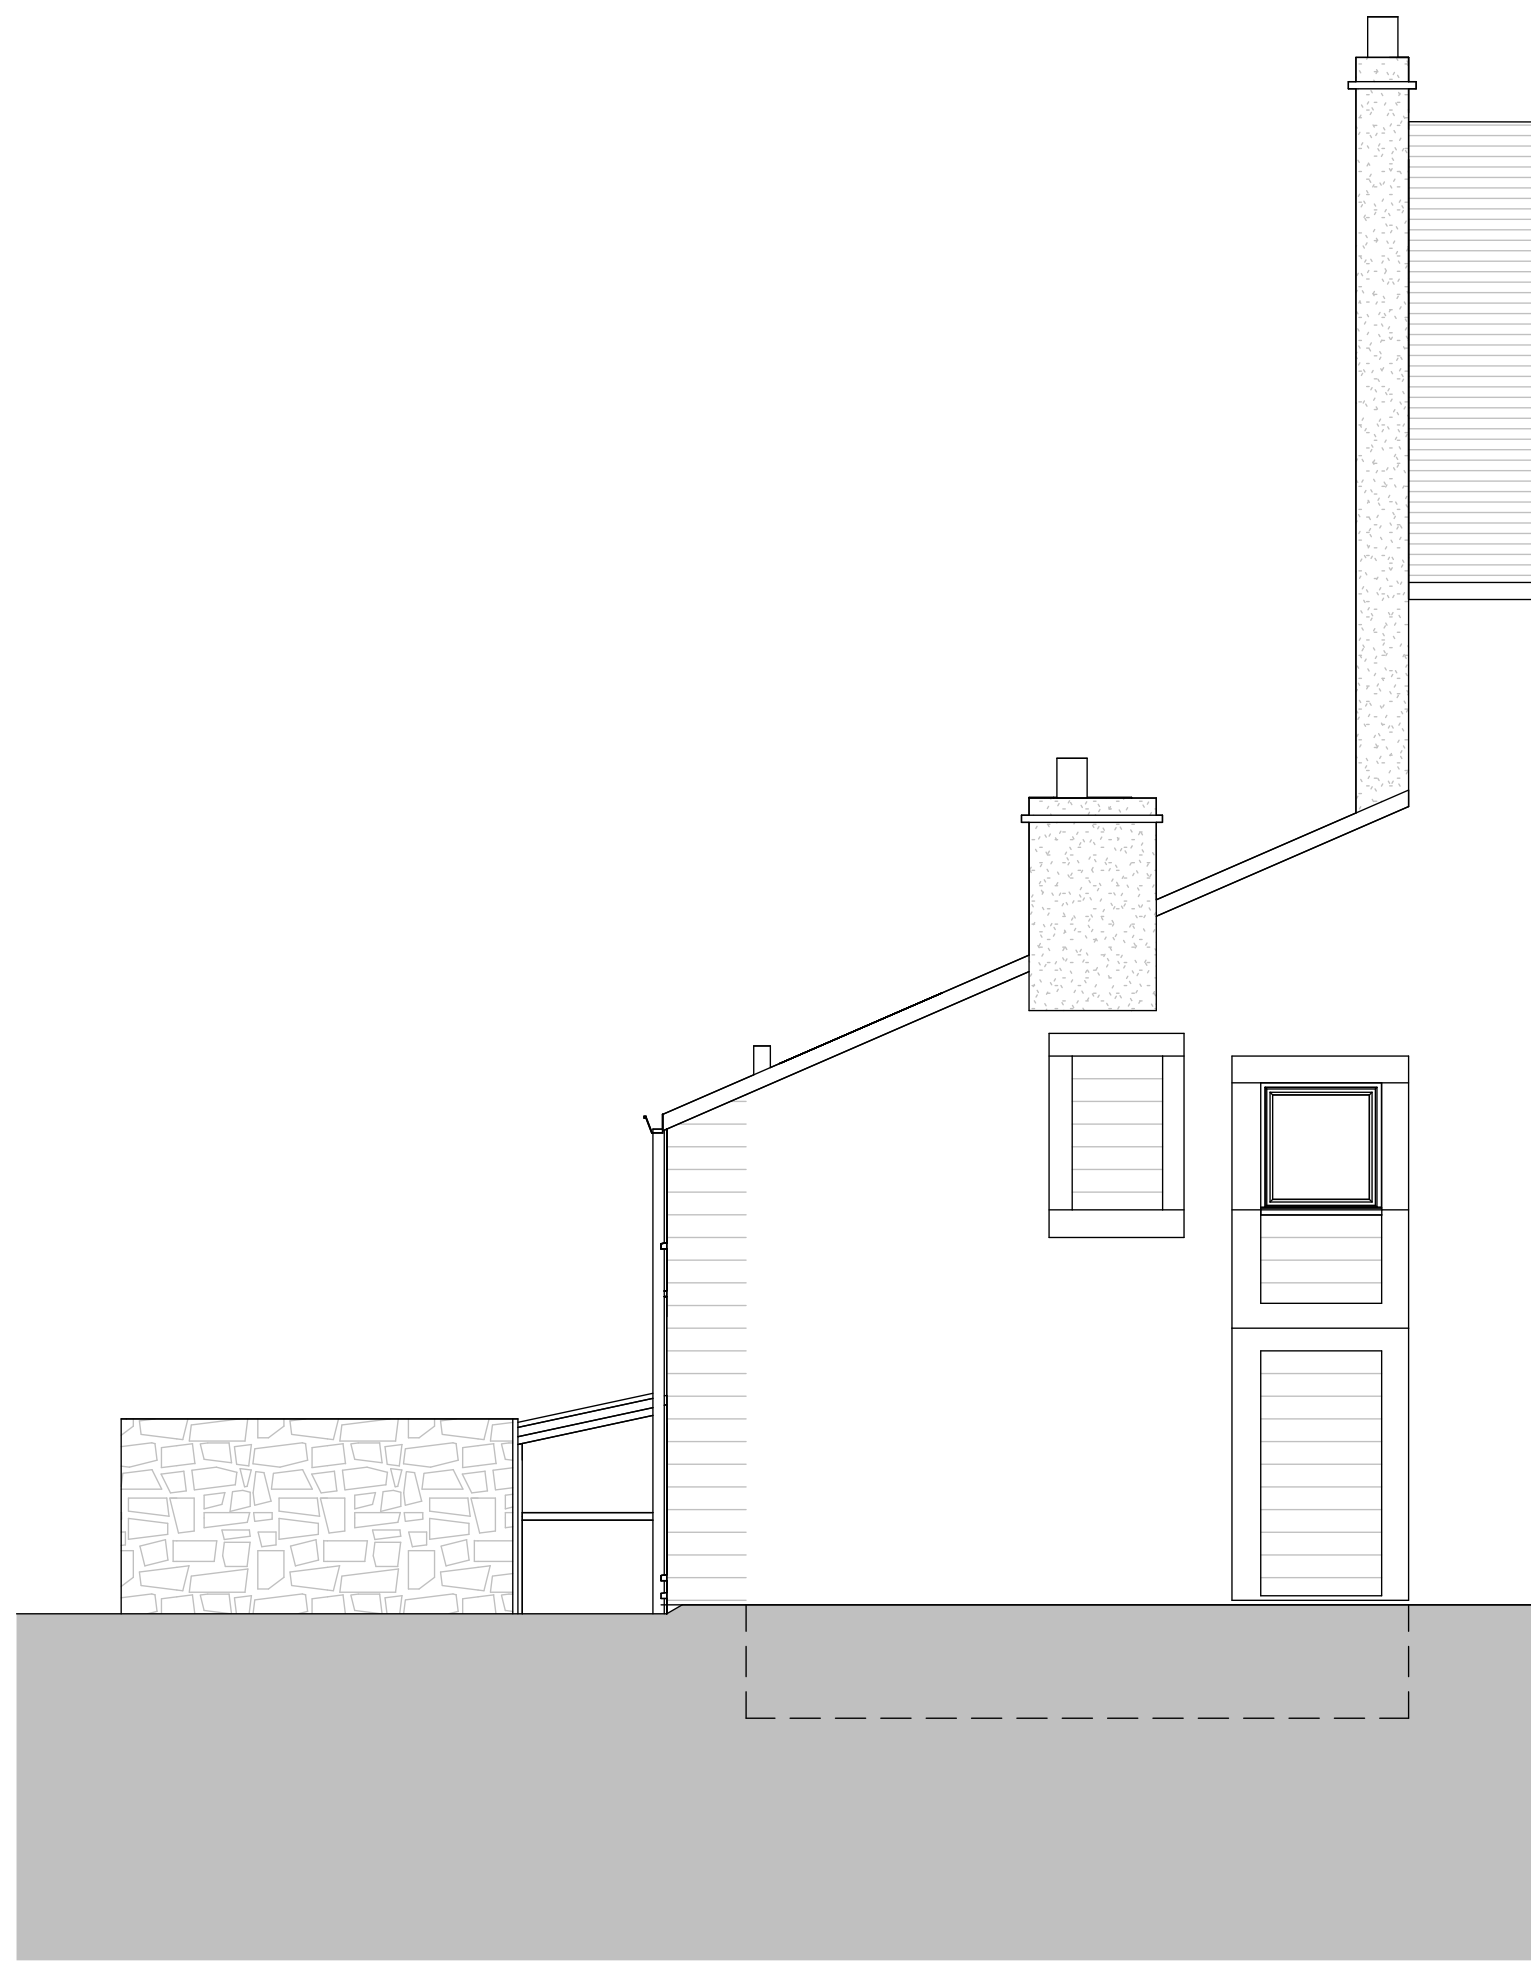

North

1 : 50

Notes
The Contractor is responsible for checking dimensions, tolerances and references. Verify any discrepancies with the architect before proceeding with the work.
Where an item is covered by drawings of different scales the larger scale drawing is to be worked to.
Construct to figured dimensions only.

07.08.26	B	Elevations amended	SD
06.05.26	A	First issue of drawing	JNBP
Date	Rev	Description	Issued by

phi architects

Bank Chambers
Stockport
SK1 1AR

Sara Darwin: 07900 211293
Jeremy Poulter: 07792 116373
phi-architects.com

RIBA
Chartered Practice

Purpose of Issue

Planning Issue

Project

11 Cliff Road

Drawing

Existing Plans and Elevations

Date

04/29/26

Drawn by

JNBP

Checked by

SD

Scale

1 : 50 @A1
1 : 100 @A3

Drawing No

26-20- 010 Rev B

28/09/2026 14:46:31