



1 Section
1 : 50

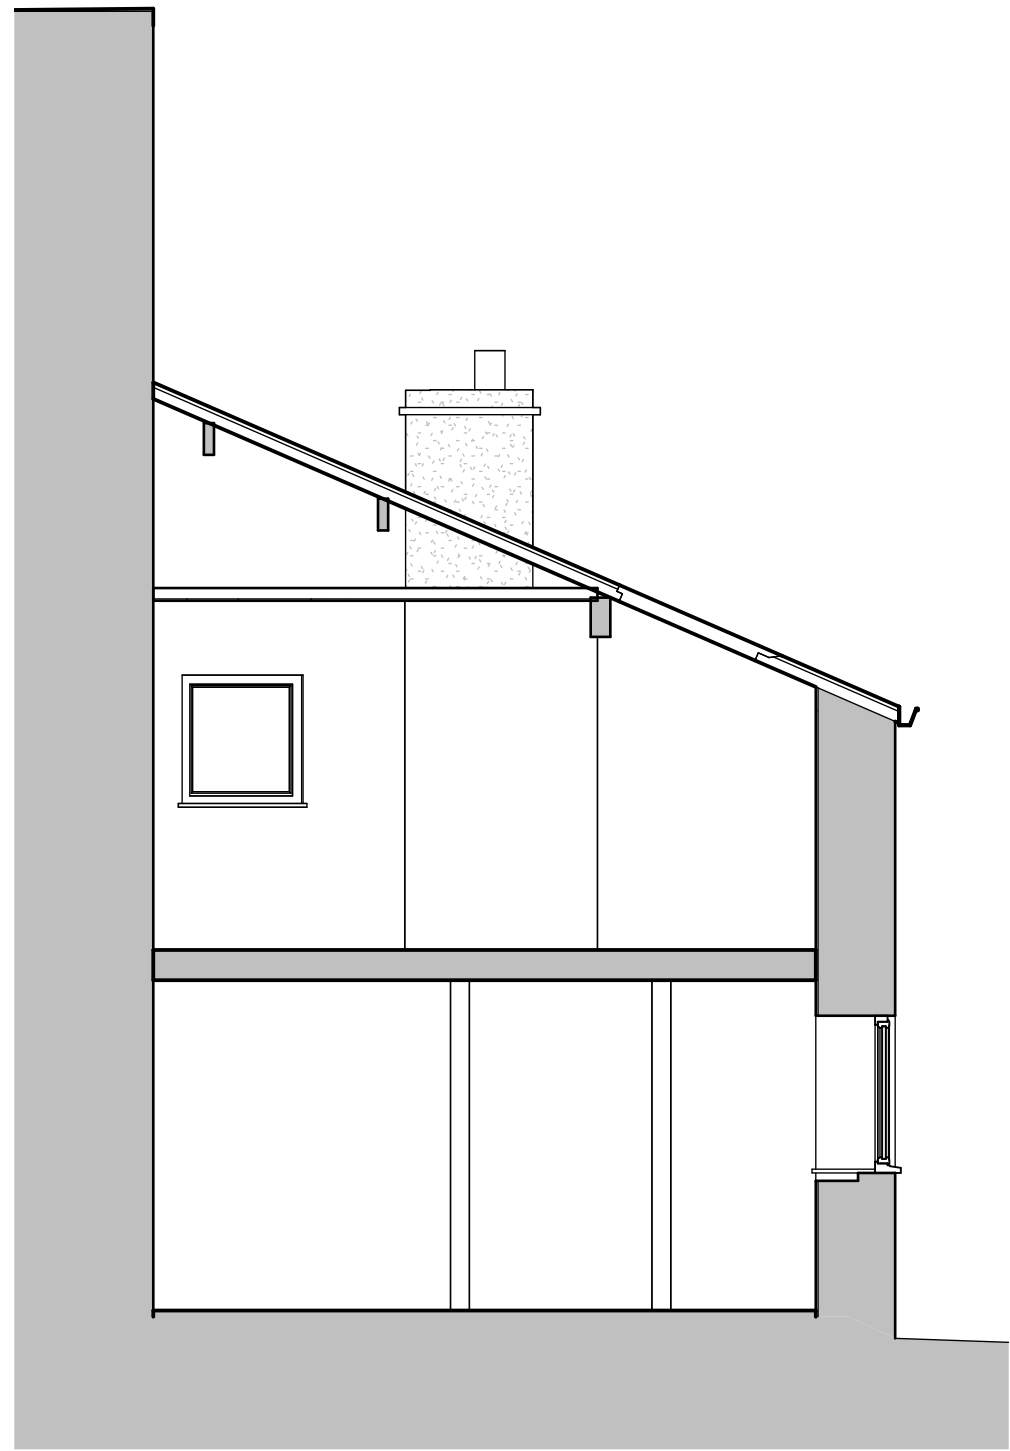

2 Section
1 : 50

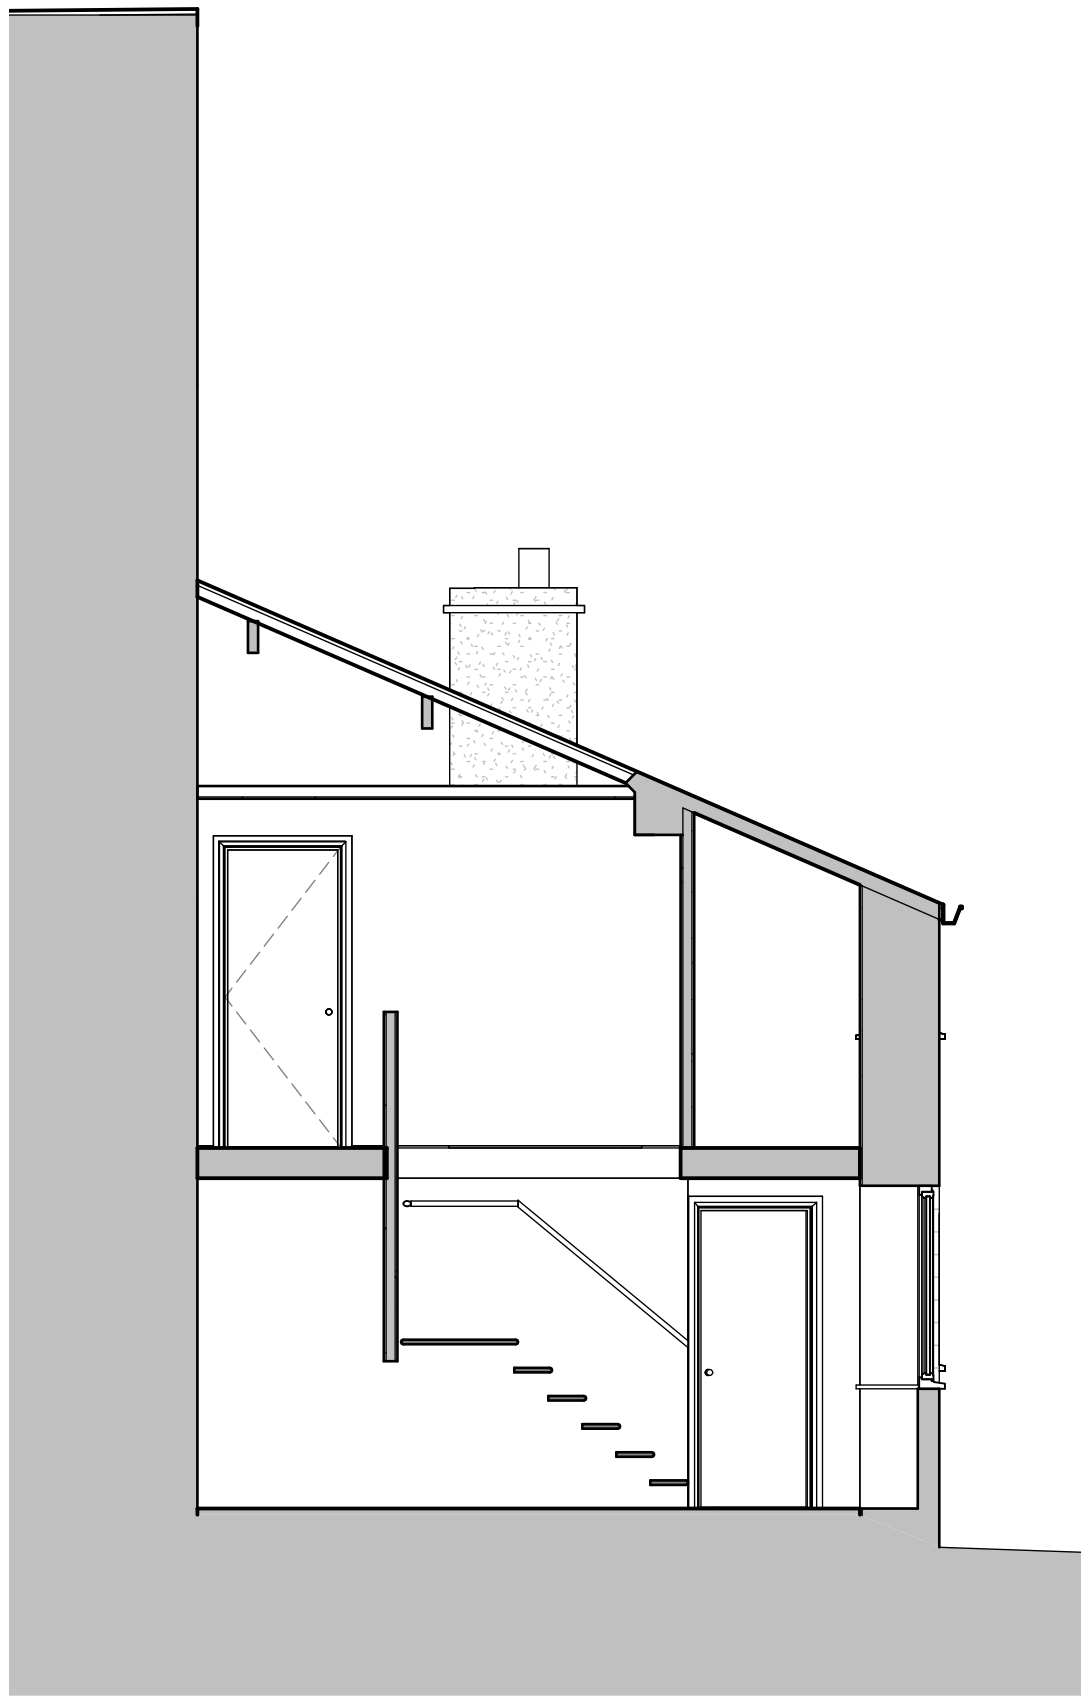

3 Section
1 : 50



4 Section
1 : 50



Notes

The Contractor is responsible for checking dimensions, tolerances and references. Verify any discrepancies with the architect before proceeding with the work.

Where an item is covered by drawings of different scales the larger scale drawing is to be worked to.

Construct to figured dimensions only.

Date	Rev	Description	Issued by
06.05.26	A	First Issue of drawing	JNBP
phi architects [©] Bank Chambers Stockport SK1 1AR Sara Darwin: 07900 211293 Jeremy Poulter: 07792 116373 phi-architects.com			
RIBA [®] Chartered Practice			
Purpose of Issue Planning Issue			
Project 11 Cliff Road			
Drawing Existing Sections			
Date			04/30/26
Drawn by			JNBP
Checked by			SD
Scale		1 : 50 @A1 1 : 100 @A3	
Drawing No	26-20- 011	Rev	A

28/09/2026 14:46:32