




1 Section
1 : 50

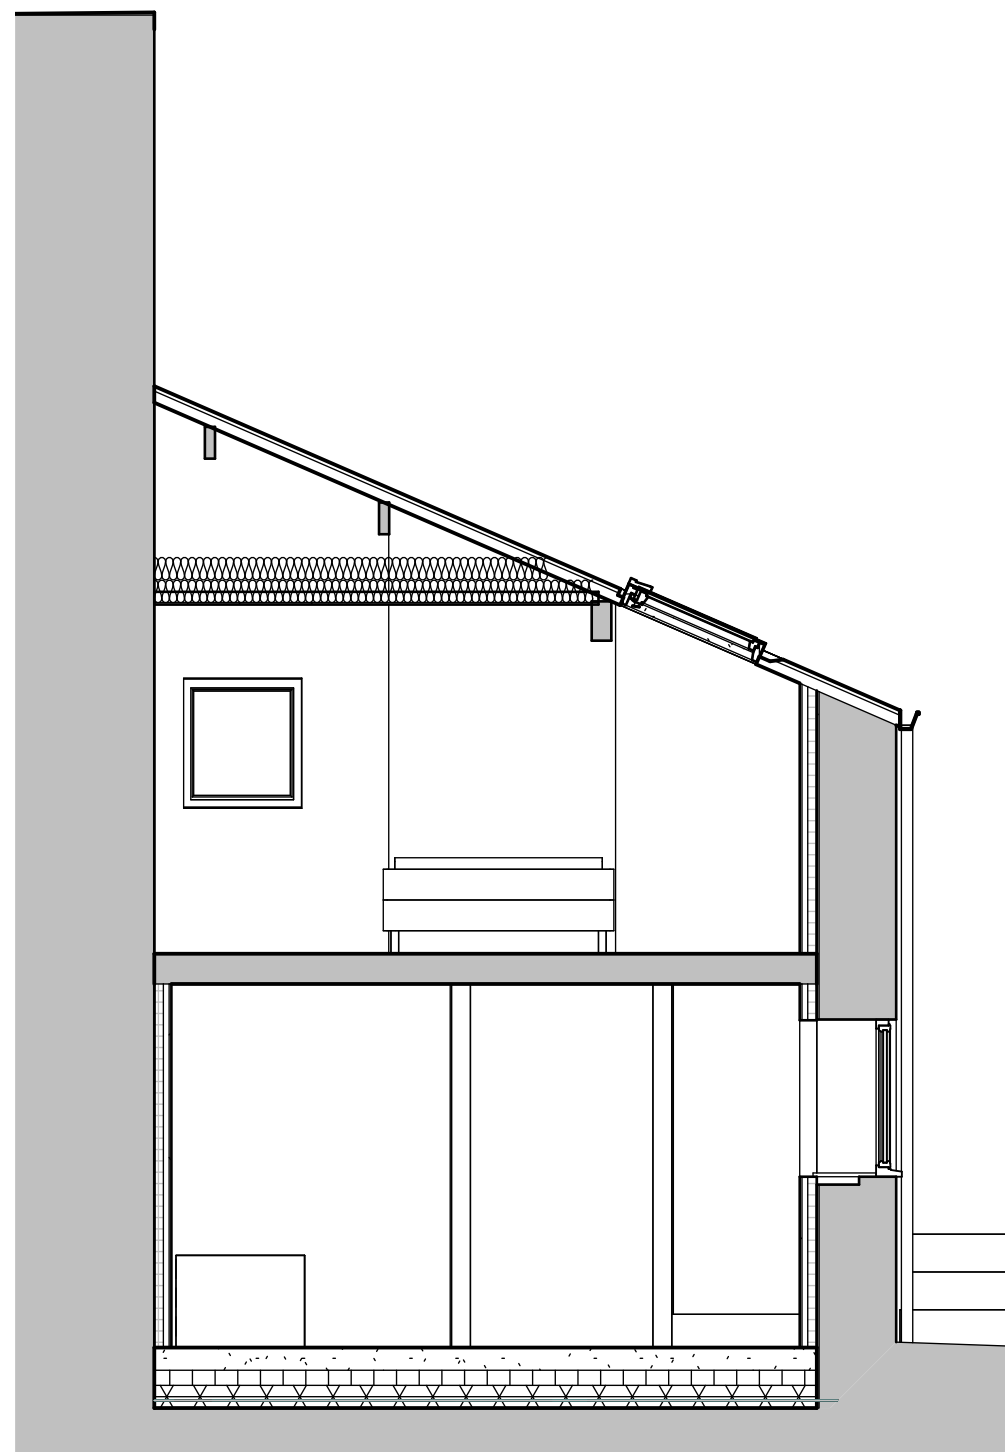



2 Section
1 : 50

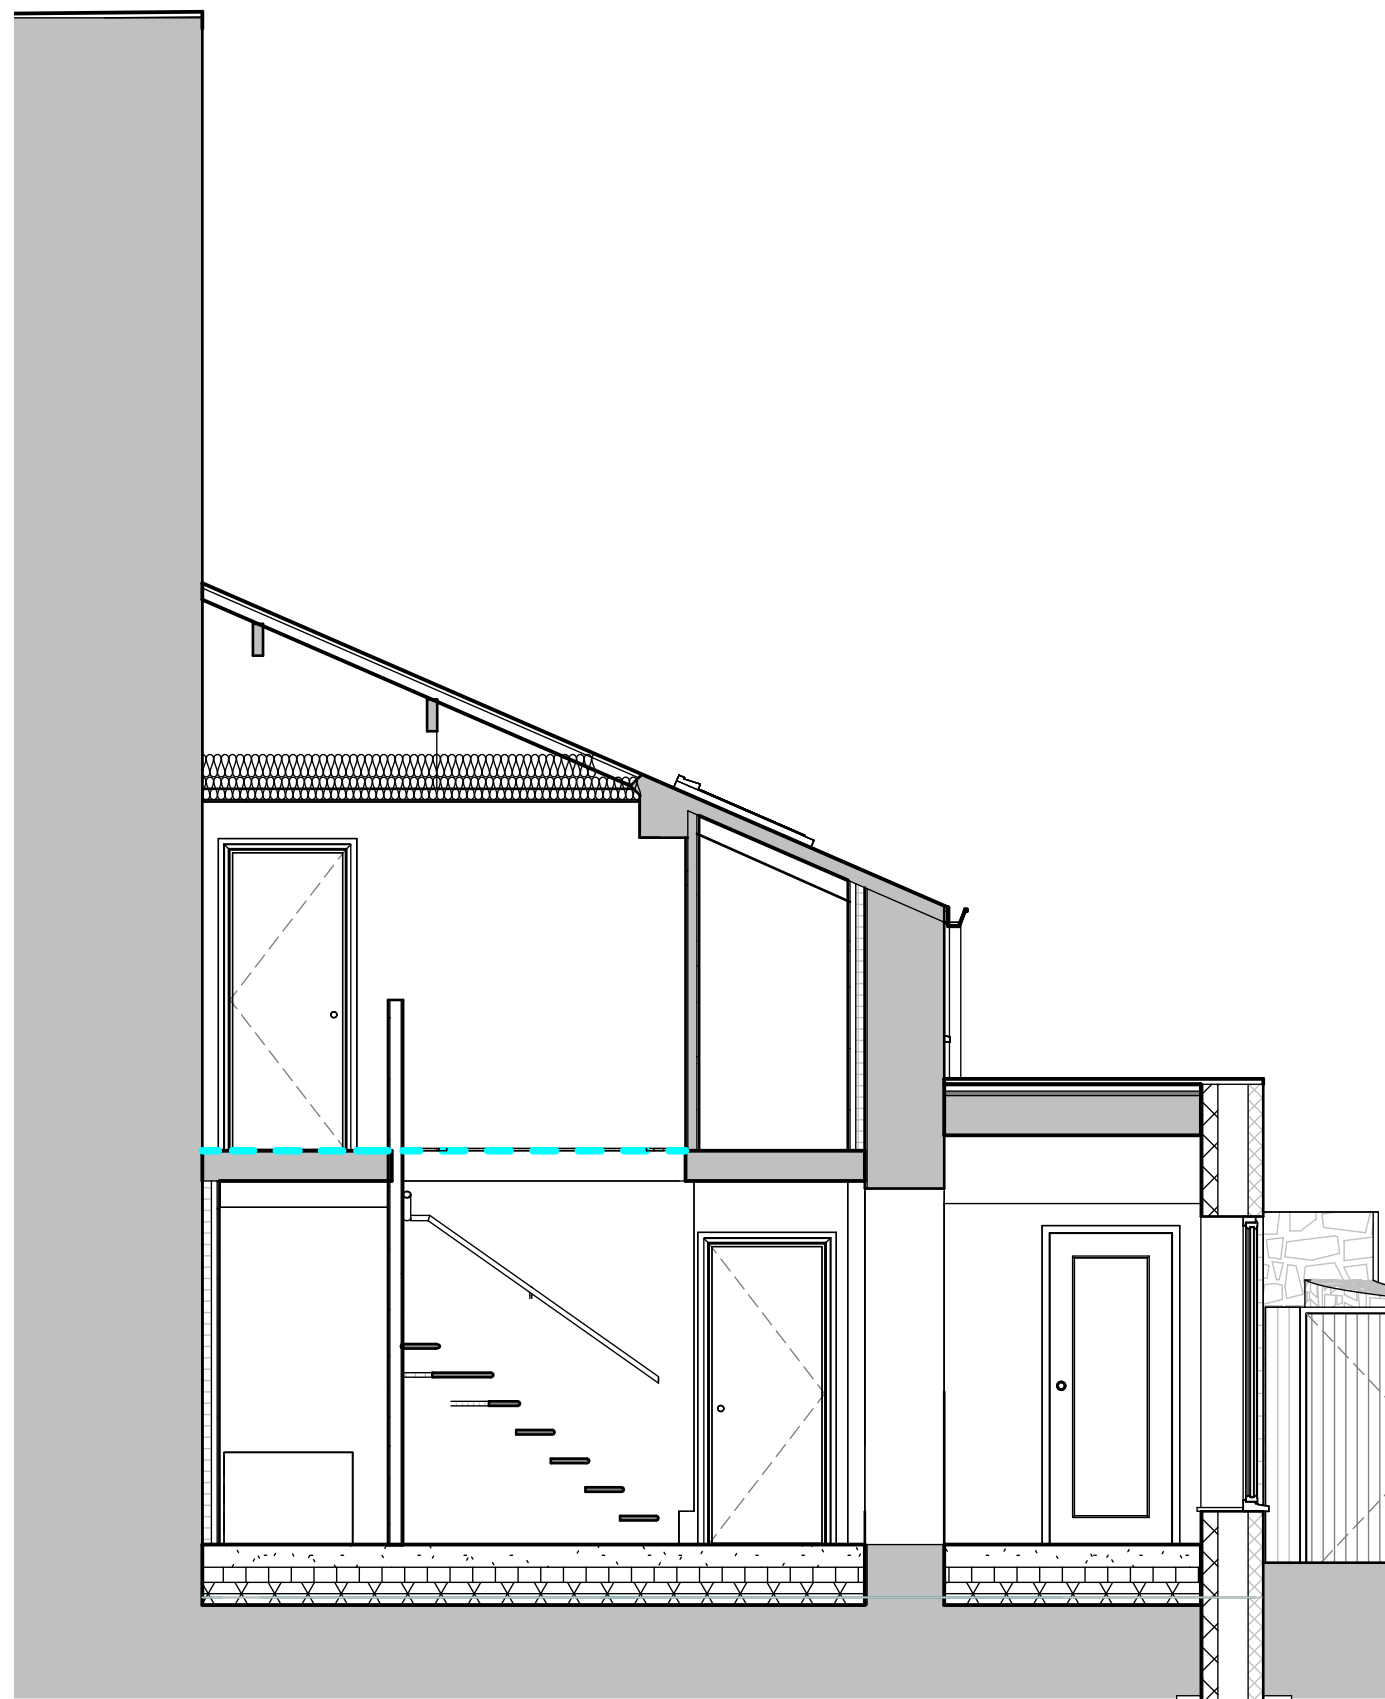

3 Section
1 : 50

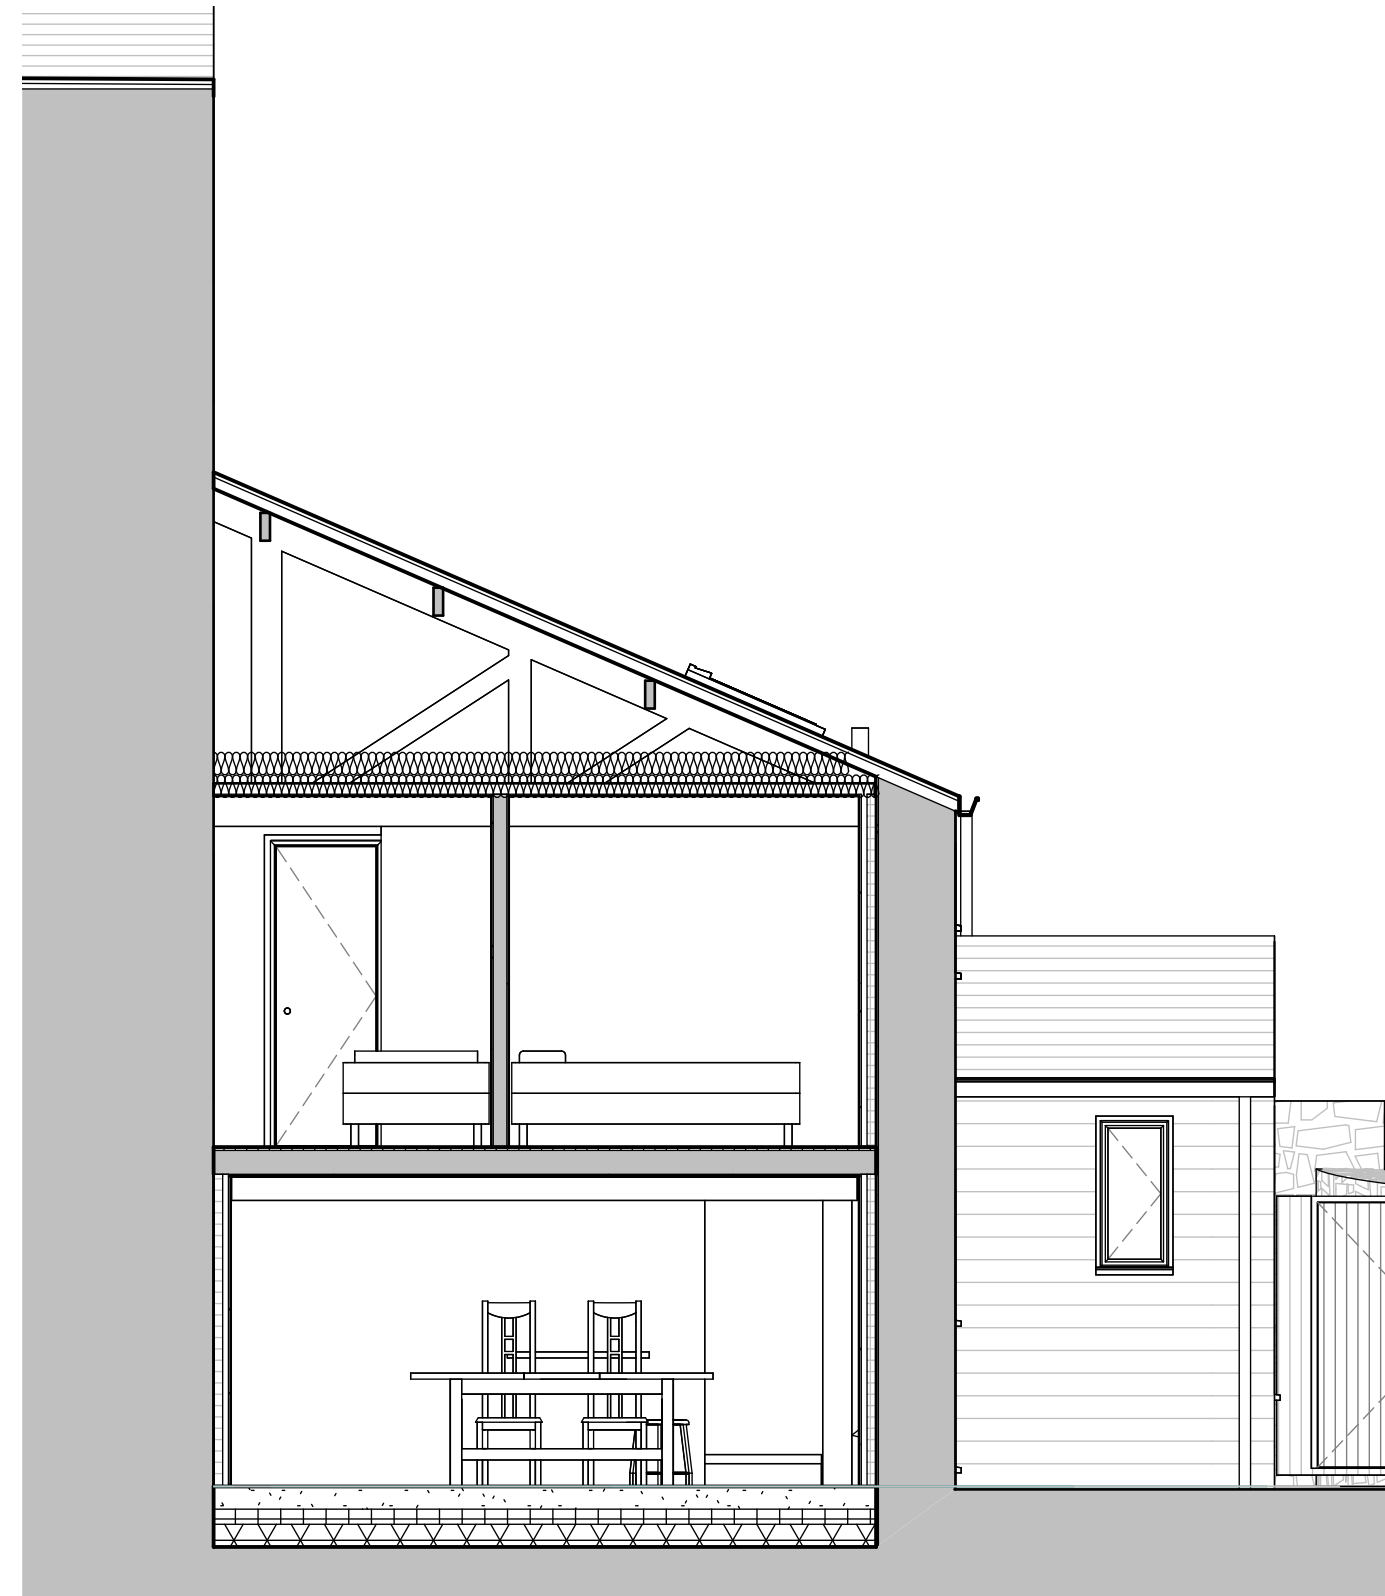

4 Section
1 : 50

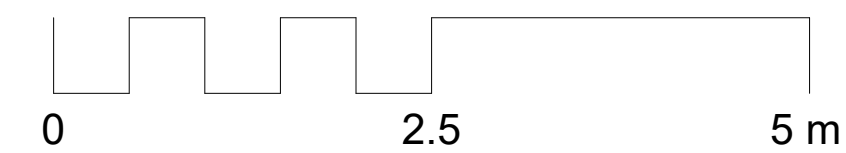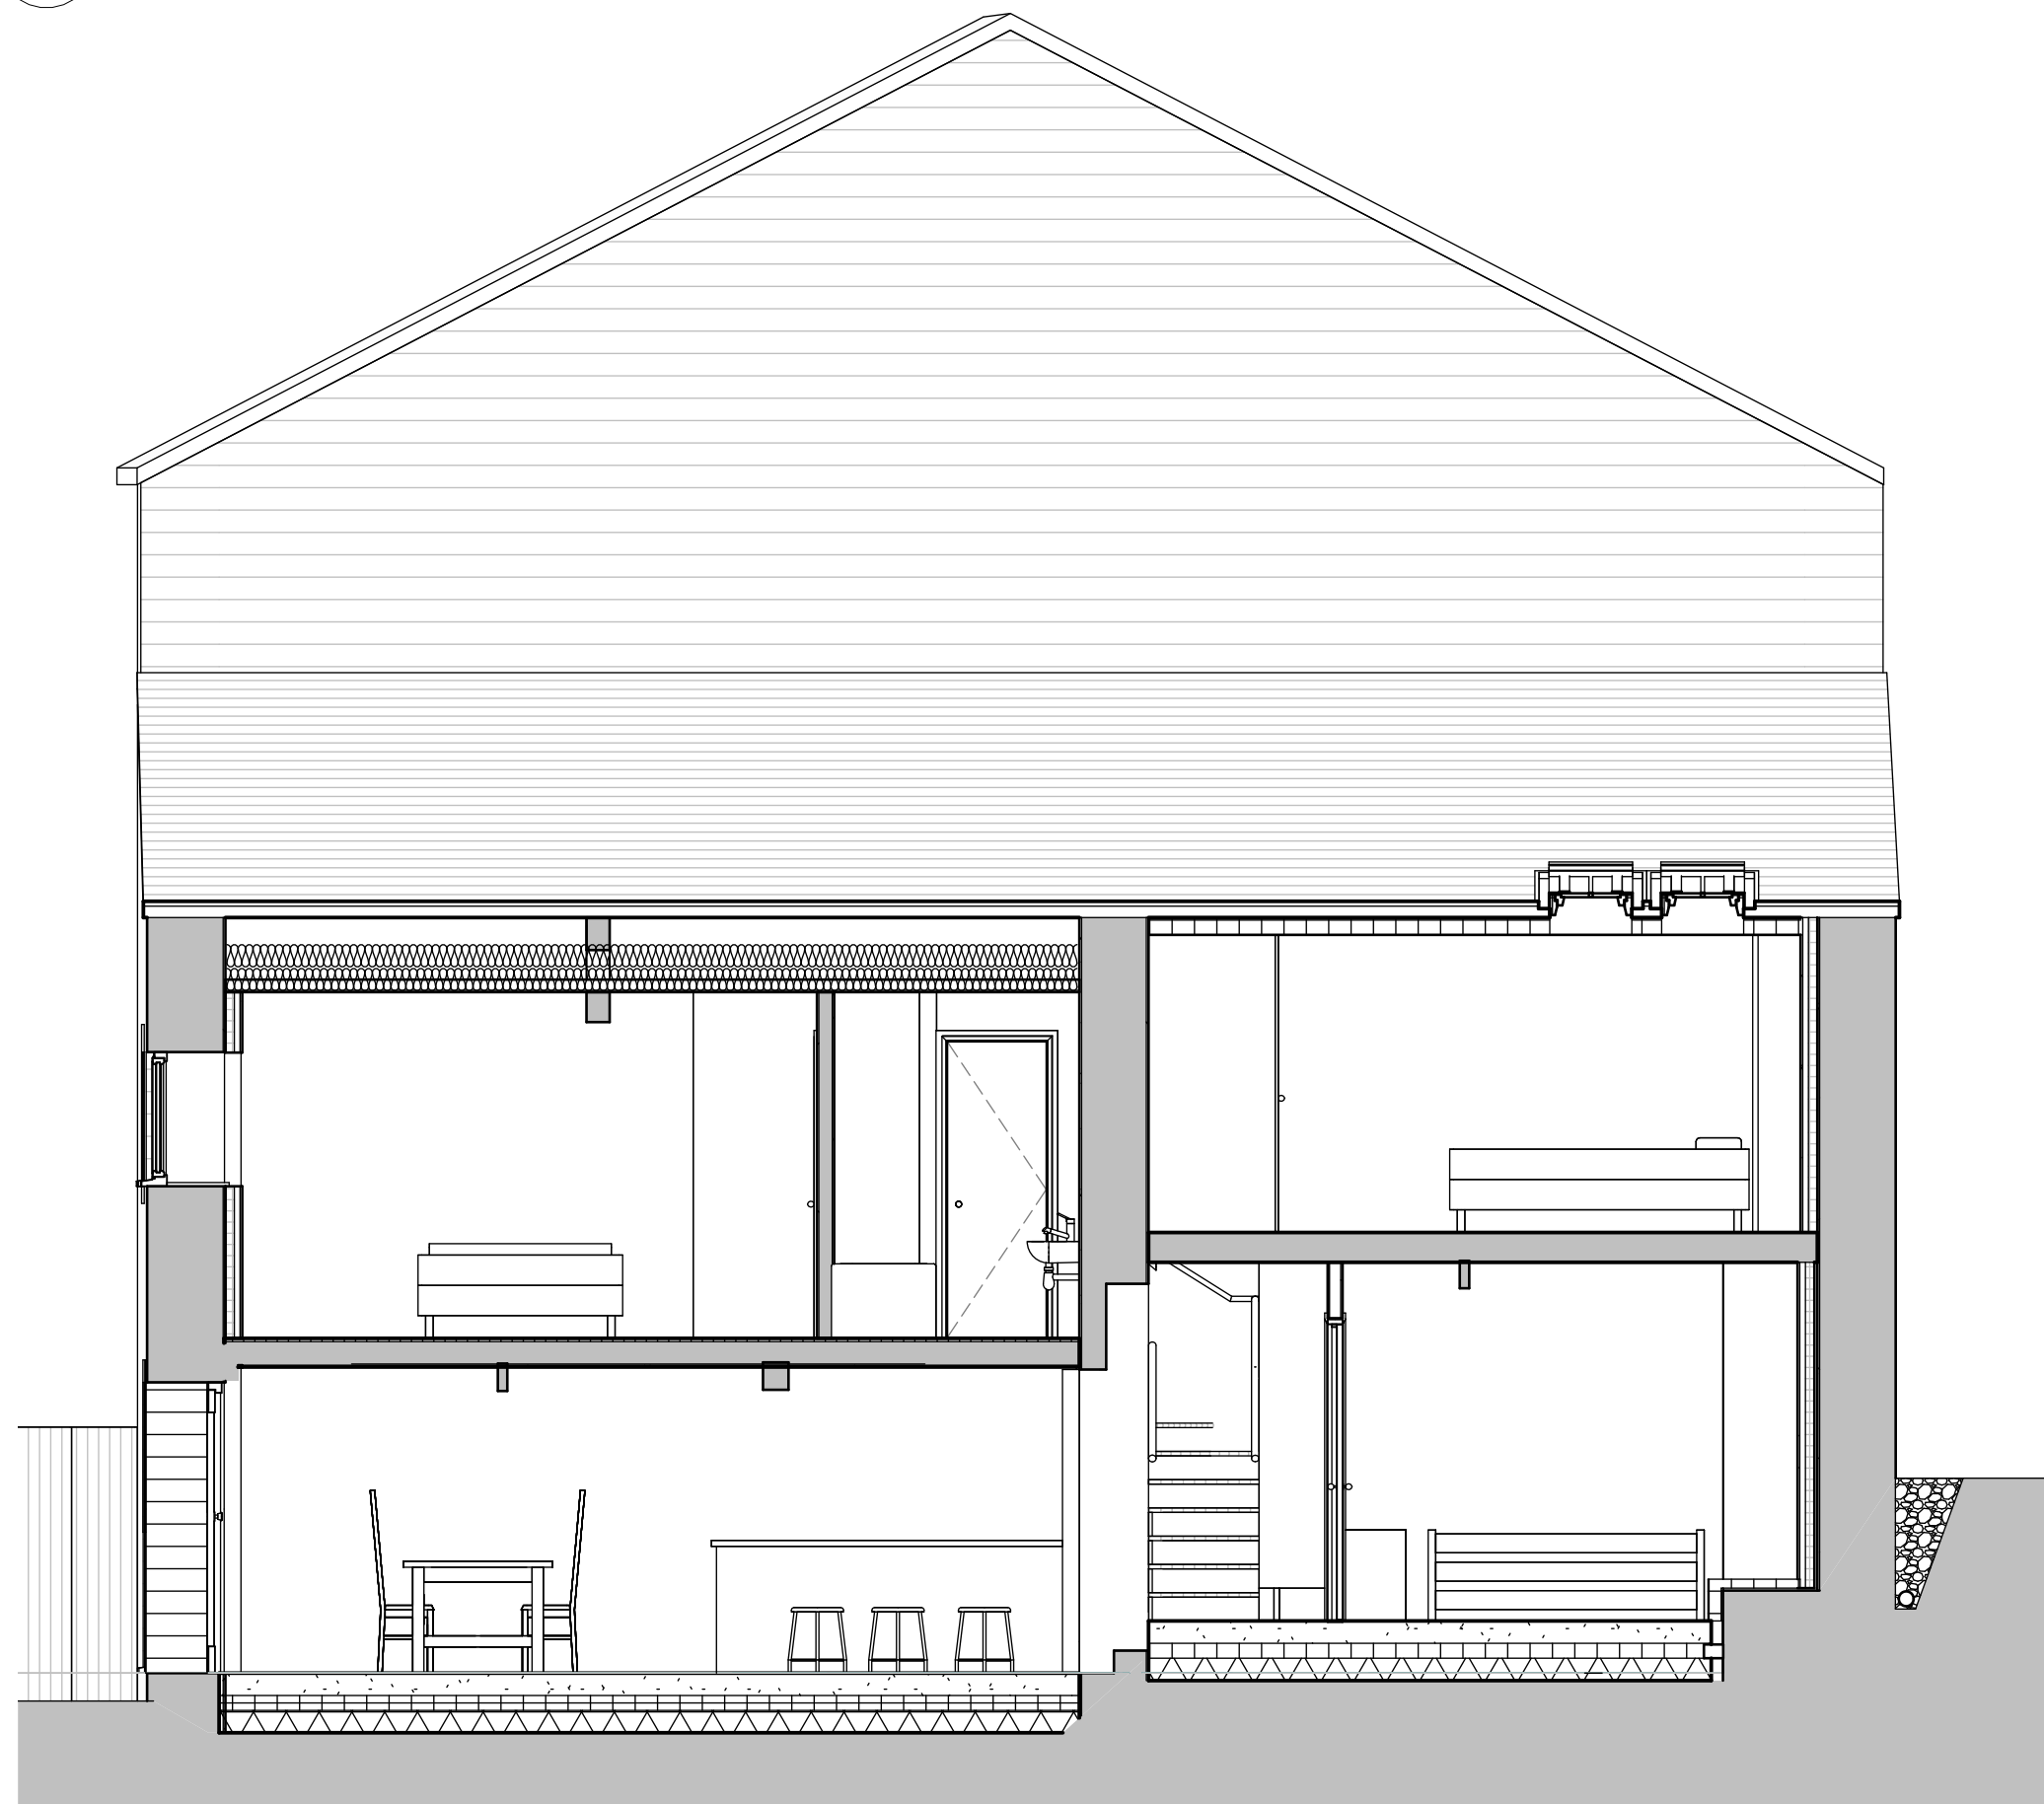

Notes

The Contractor is responsible for checking dimensions, tolerances and references. Verify any discrepancies with the architect before proceeding with the work.

Where an item is covered by drawings of different scales the larger scale drawing is to be worked to.

Construct to figured dimensions only.

19.07.26	A	Chimney removed, porch roof revised, rooflights added, kitchen window revised	SD
Date	Rev	Description	Issued by

phi architects [©]

Bank Chambers
Stockport
SK1 1AR

Sara Darwin: 07900 211293
Jeremy Poulter: 07792 116373
phi-architects.com

RIBA [®]
Chartered Practice

Purpose of Issue Planning Issue	
Project 11 Cliff Road	
Drawing Proposed Sections	
Date	06/03/26
Drawn by	JNBP
Checked by	SD
Scale	1 : 50 @A1 1 : 100 @A3
Drawing No	26-20- 21
Rev	A

28/09/2026 14:46:34