


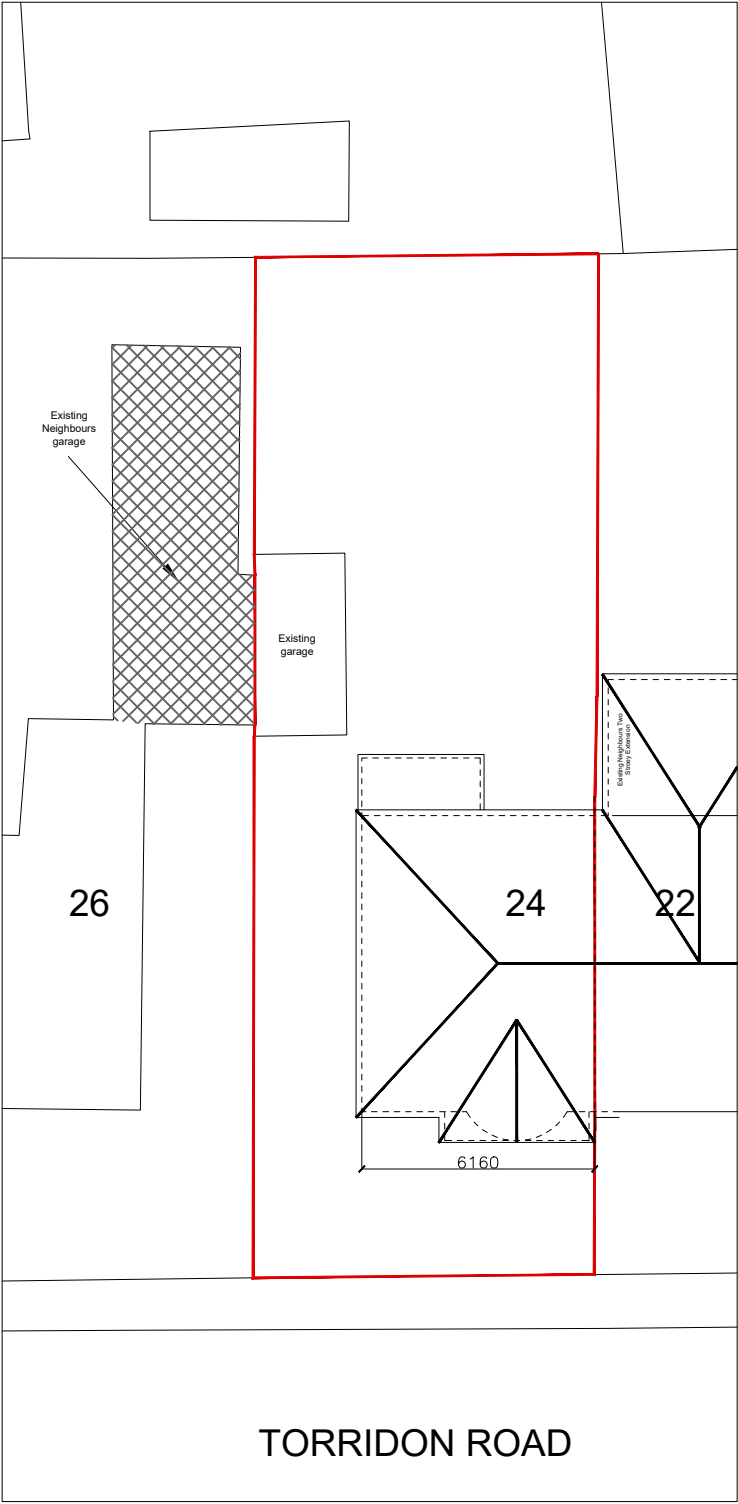


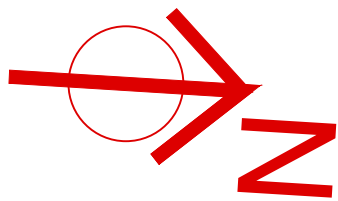

EXISTING SITE PLAN

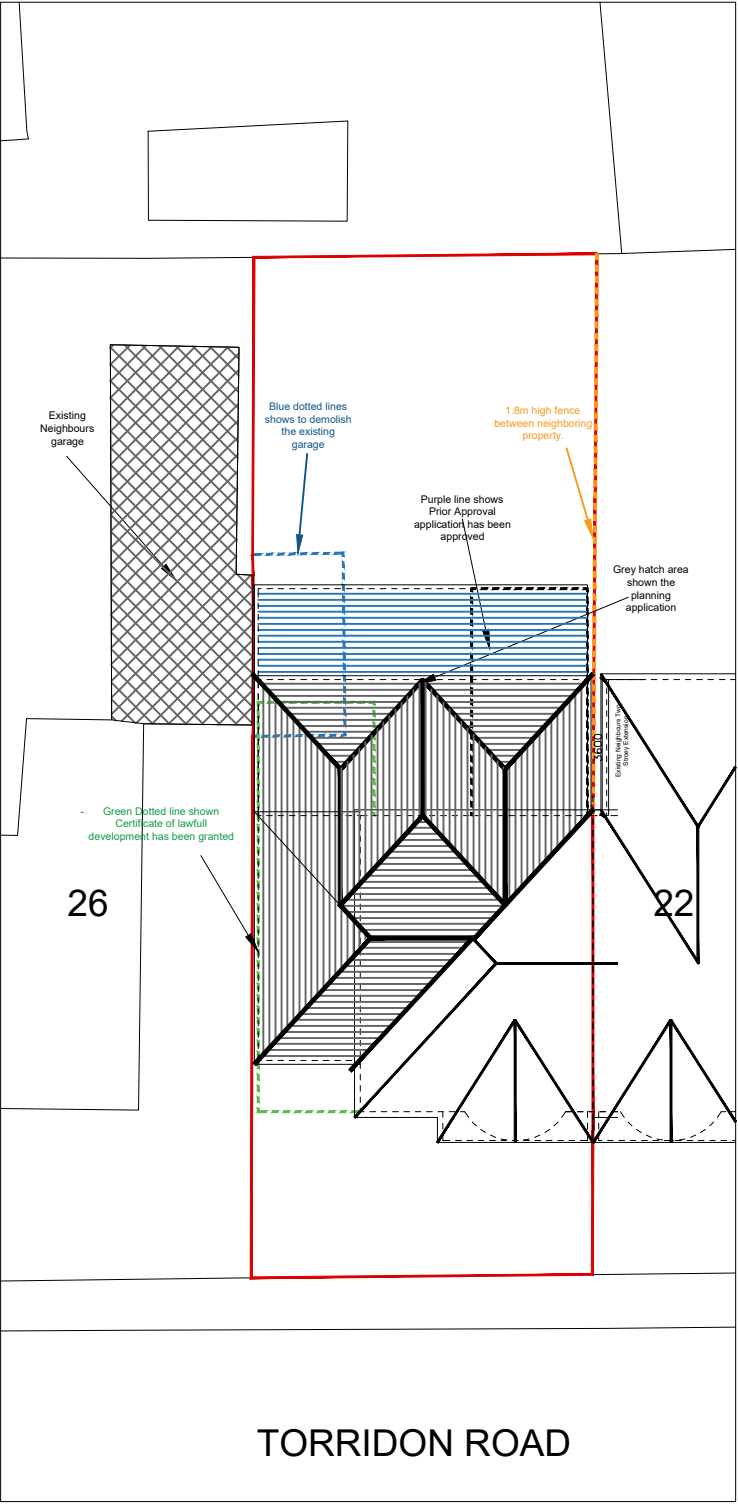

PROPOSED SITE PLAN

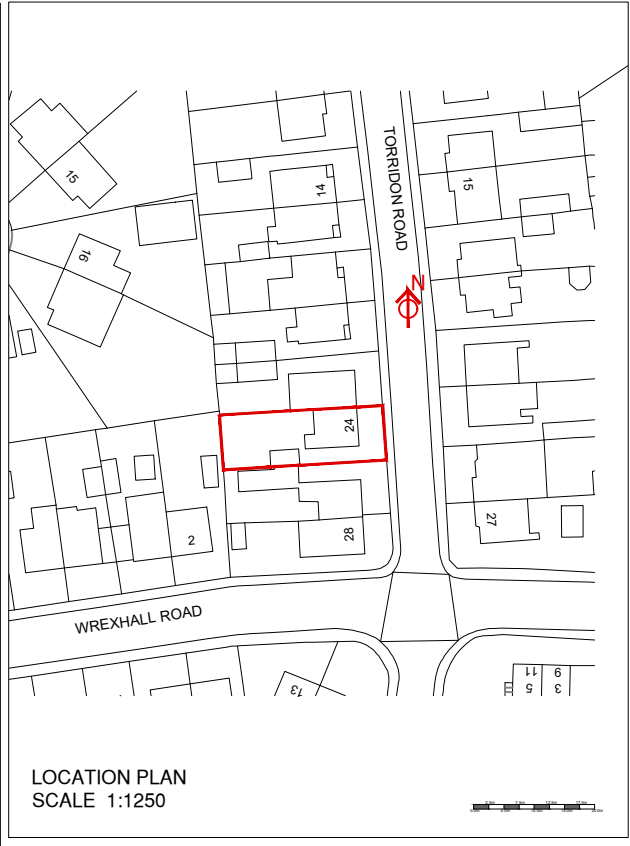

NOTES
This drawing is subject to a detailed building and site survey, therefore no guarantee of its accuracy can be given.
This drawing has been draughted in accordance with the clients design requirements.
All areas are approximate and are subject to a detailed building and site survey and further design development.
All dimensions should be checked prior to commencement of construction on site. Measurements should not be taken off the drawing.

Rev	Revision	Date
D	Amendment to approved plan - Adding FF rear and side extension element	30.06.26
C	B Reps and Sls Updated	06.06.26
B	First Floor side and Rear Extension added	30.01.26
A	B Reps Issue	11.12.25
JOB PROPOSED PART SINGLE AND PART TWO STOREY SIDE AND REAR EXTENSION		
ADDRESS 24 TORRIDON ROAD DEWSBURY WF12 7NX Mr SHAKAIB A MASSOUD		
DATE	SCALE	SHEET
24.09.25	1:200 / 1:1250	1@A3