


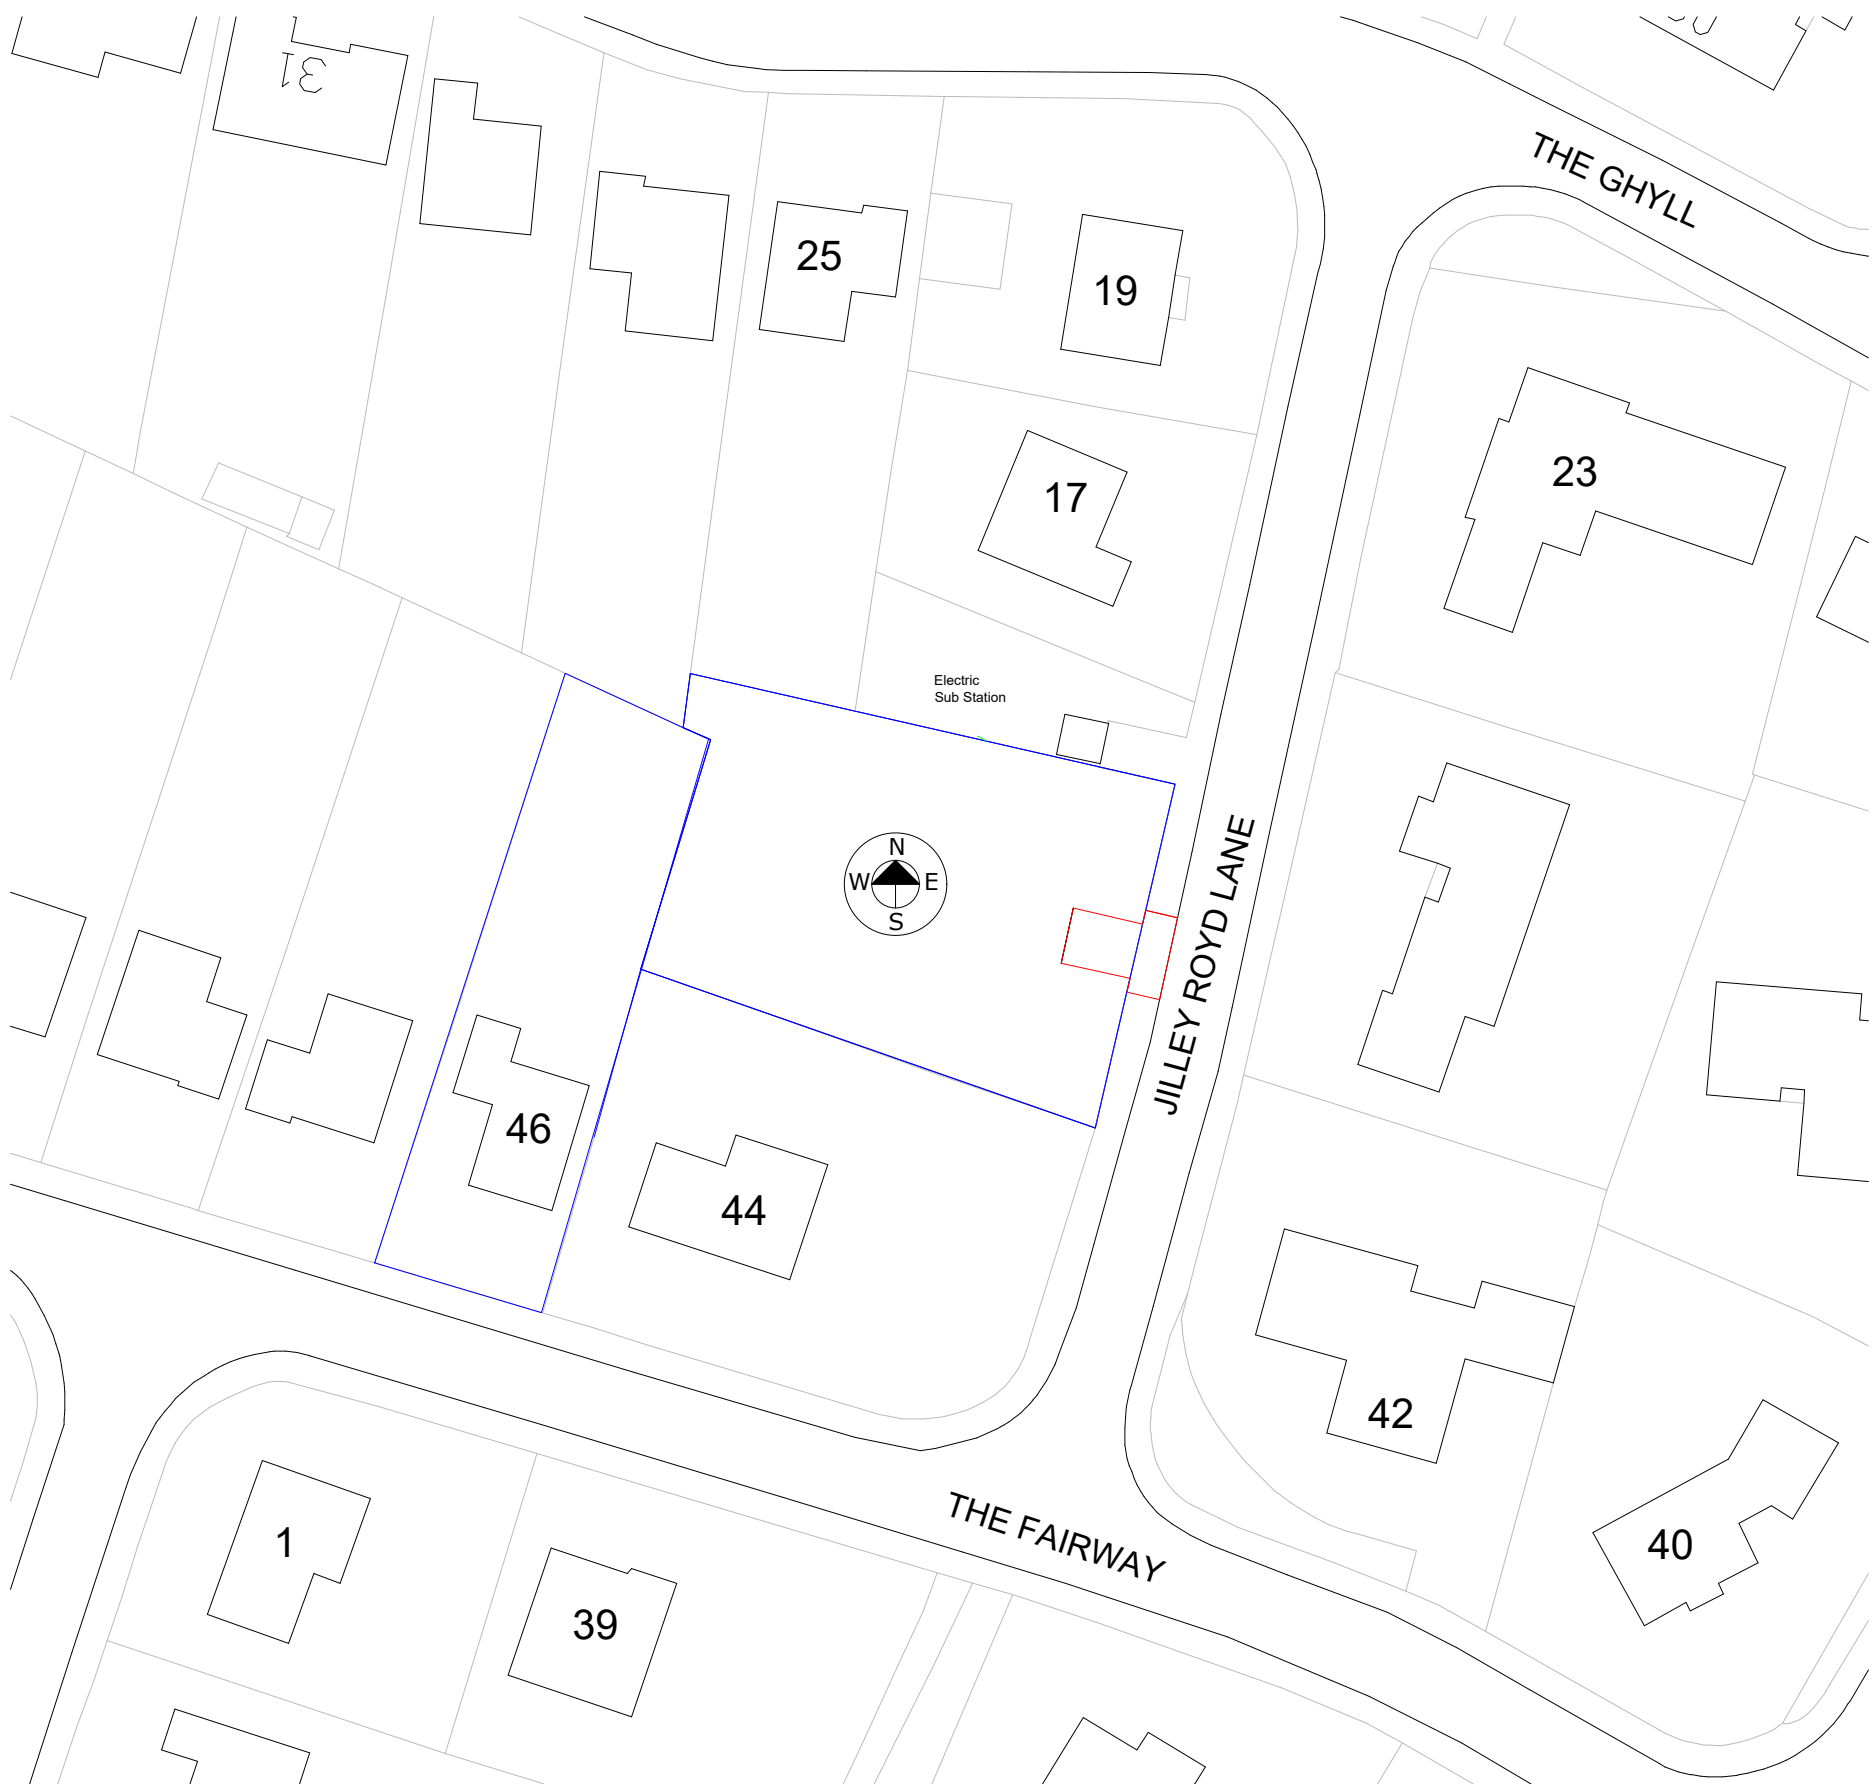

Location Plan 1:500

Do not scale from this drawing unless for Planning purposes and is not to be used for construction.

Written dimensions only shall be taken from this drawing.

All dimensions are approximate and must be checked on site by the Contractor prior to the commencement of any fabrication or building works on site and where applicable, all dimensions and details are to be read in conjunction with any specialist consultants' drawings.

Revision	Date	Description

NOTE:

RED boundary line is site of application

BLUE boundary line shows land within applicant's ownership

Project Title

Existing & Proposed Gated Woodland
Maintenance Access
Land adjacent rear of
46 The Fairway, Fixby
Huddersfield,
HD2 2HU

Drawing Title

Site Location Plan

Date	July 2026	Scale	1/500
------	-----------	-------	-------

Drawing No

MA_PL-01_RevA