


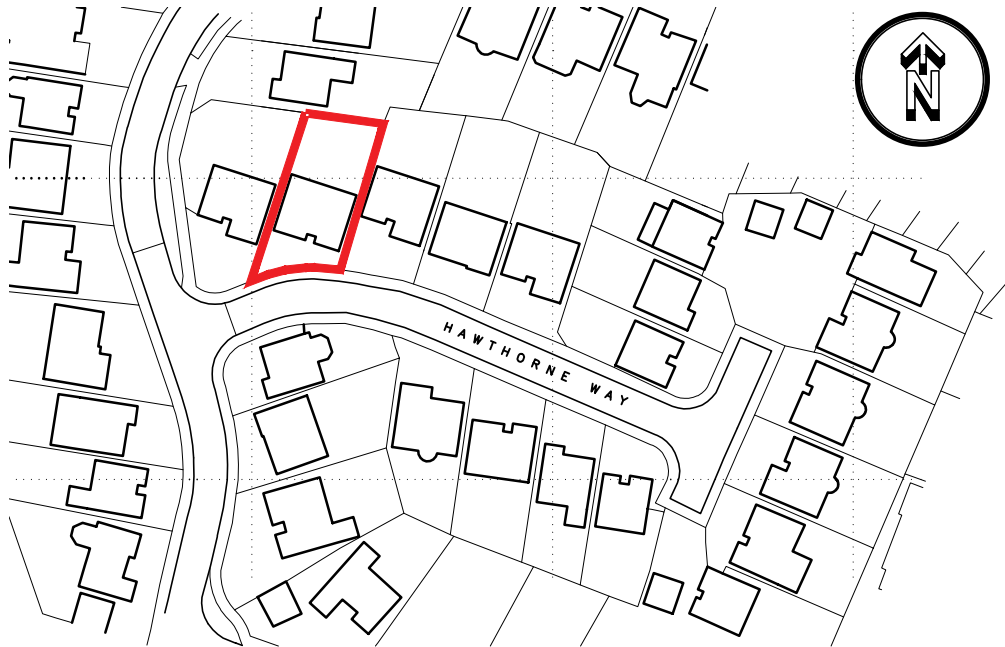

OS PLAN - Scale 1:1250

PROPOSED REAR EXTENSION

106 Hawthorne Way, Shelley, Huddersfield, HD8 8PX

REV	DATE	DR	APP	NOTES
 				
STATUS PLANNING				
SCALE	DRAWN		APPROVED	DATE
1:1250@A3	RPD		RPD	AUG'26
JOB No.	DWG No.		REVISION	
ST0532	0100		-	
PROJECT				
106_HAWTHORNE_WAY SHELLEY HUDDERSFIELD HD8_8PX				
Client.				
ARMITAGE				
STUDIO 1284 (Limited) Studio Address: 103 Cumbrian Way, Wakefield, West Yorkshire, WF2 8JT				
Email: rob@studio1284.co.uk Website: www.studio1284.co.uk Tel: 07834547300				
TITLE				
OS_PLAN				