
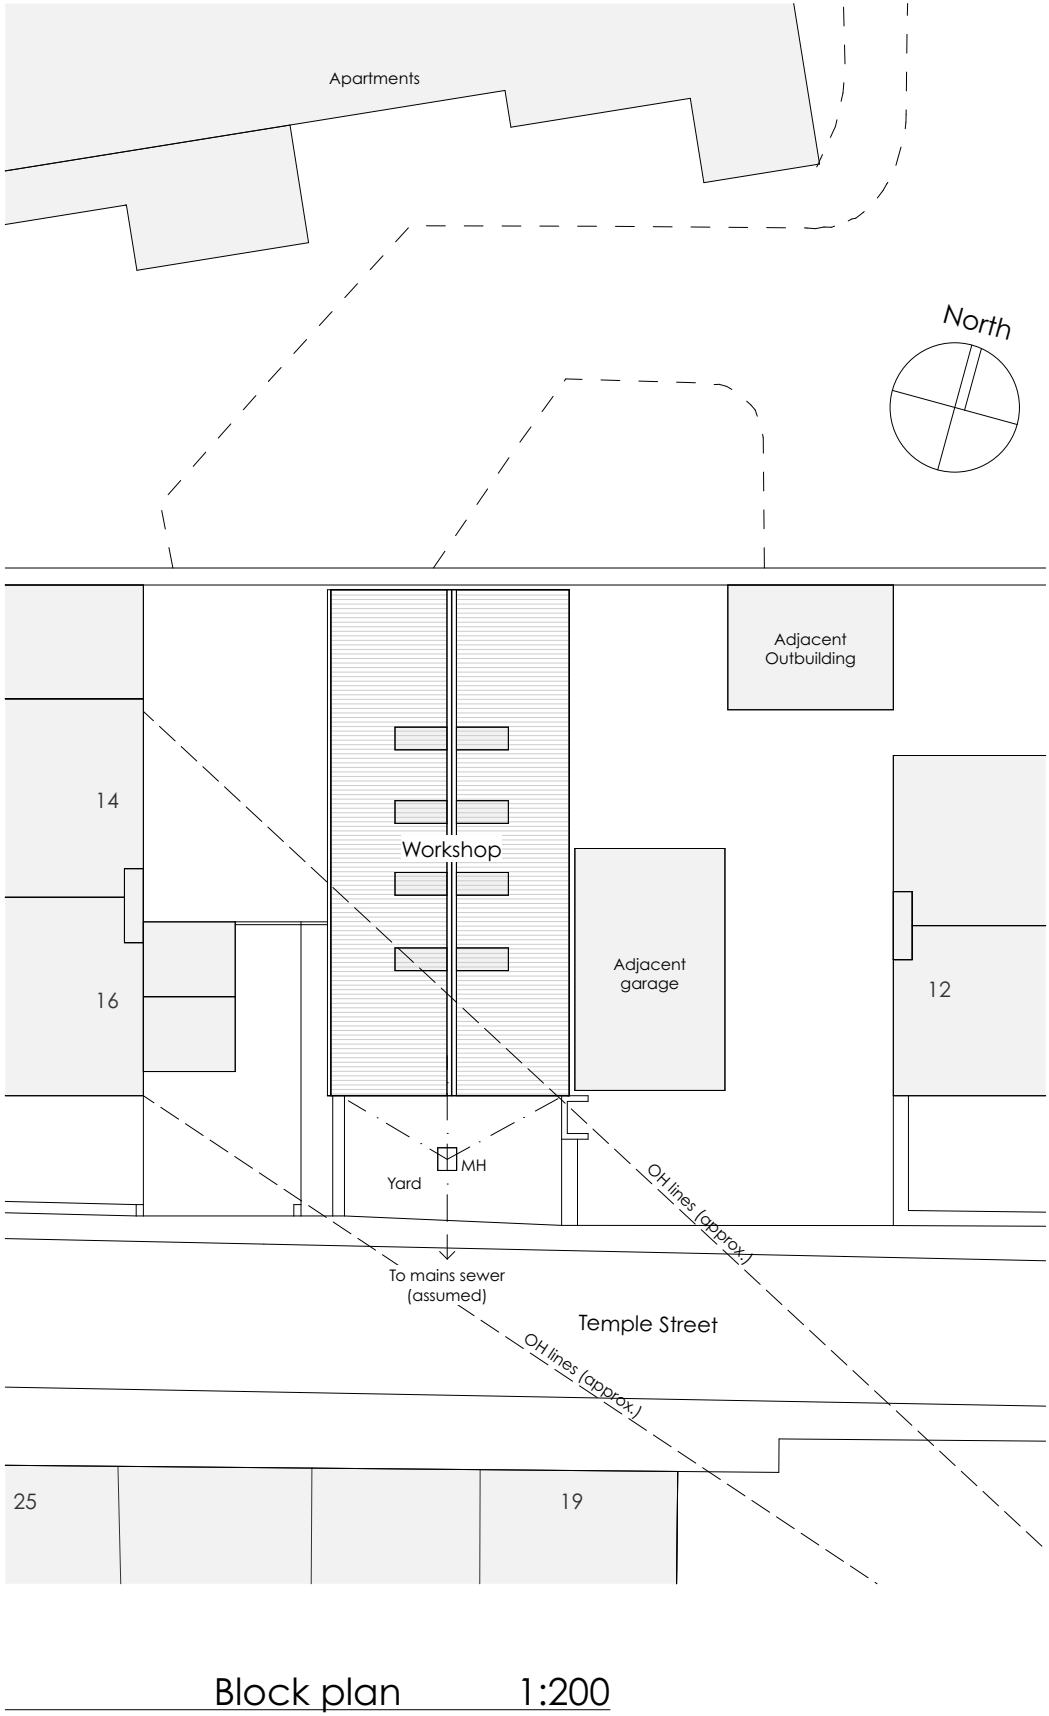
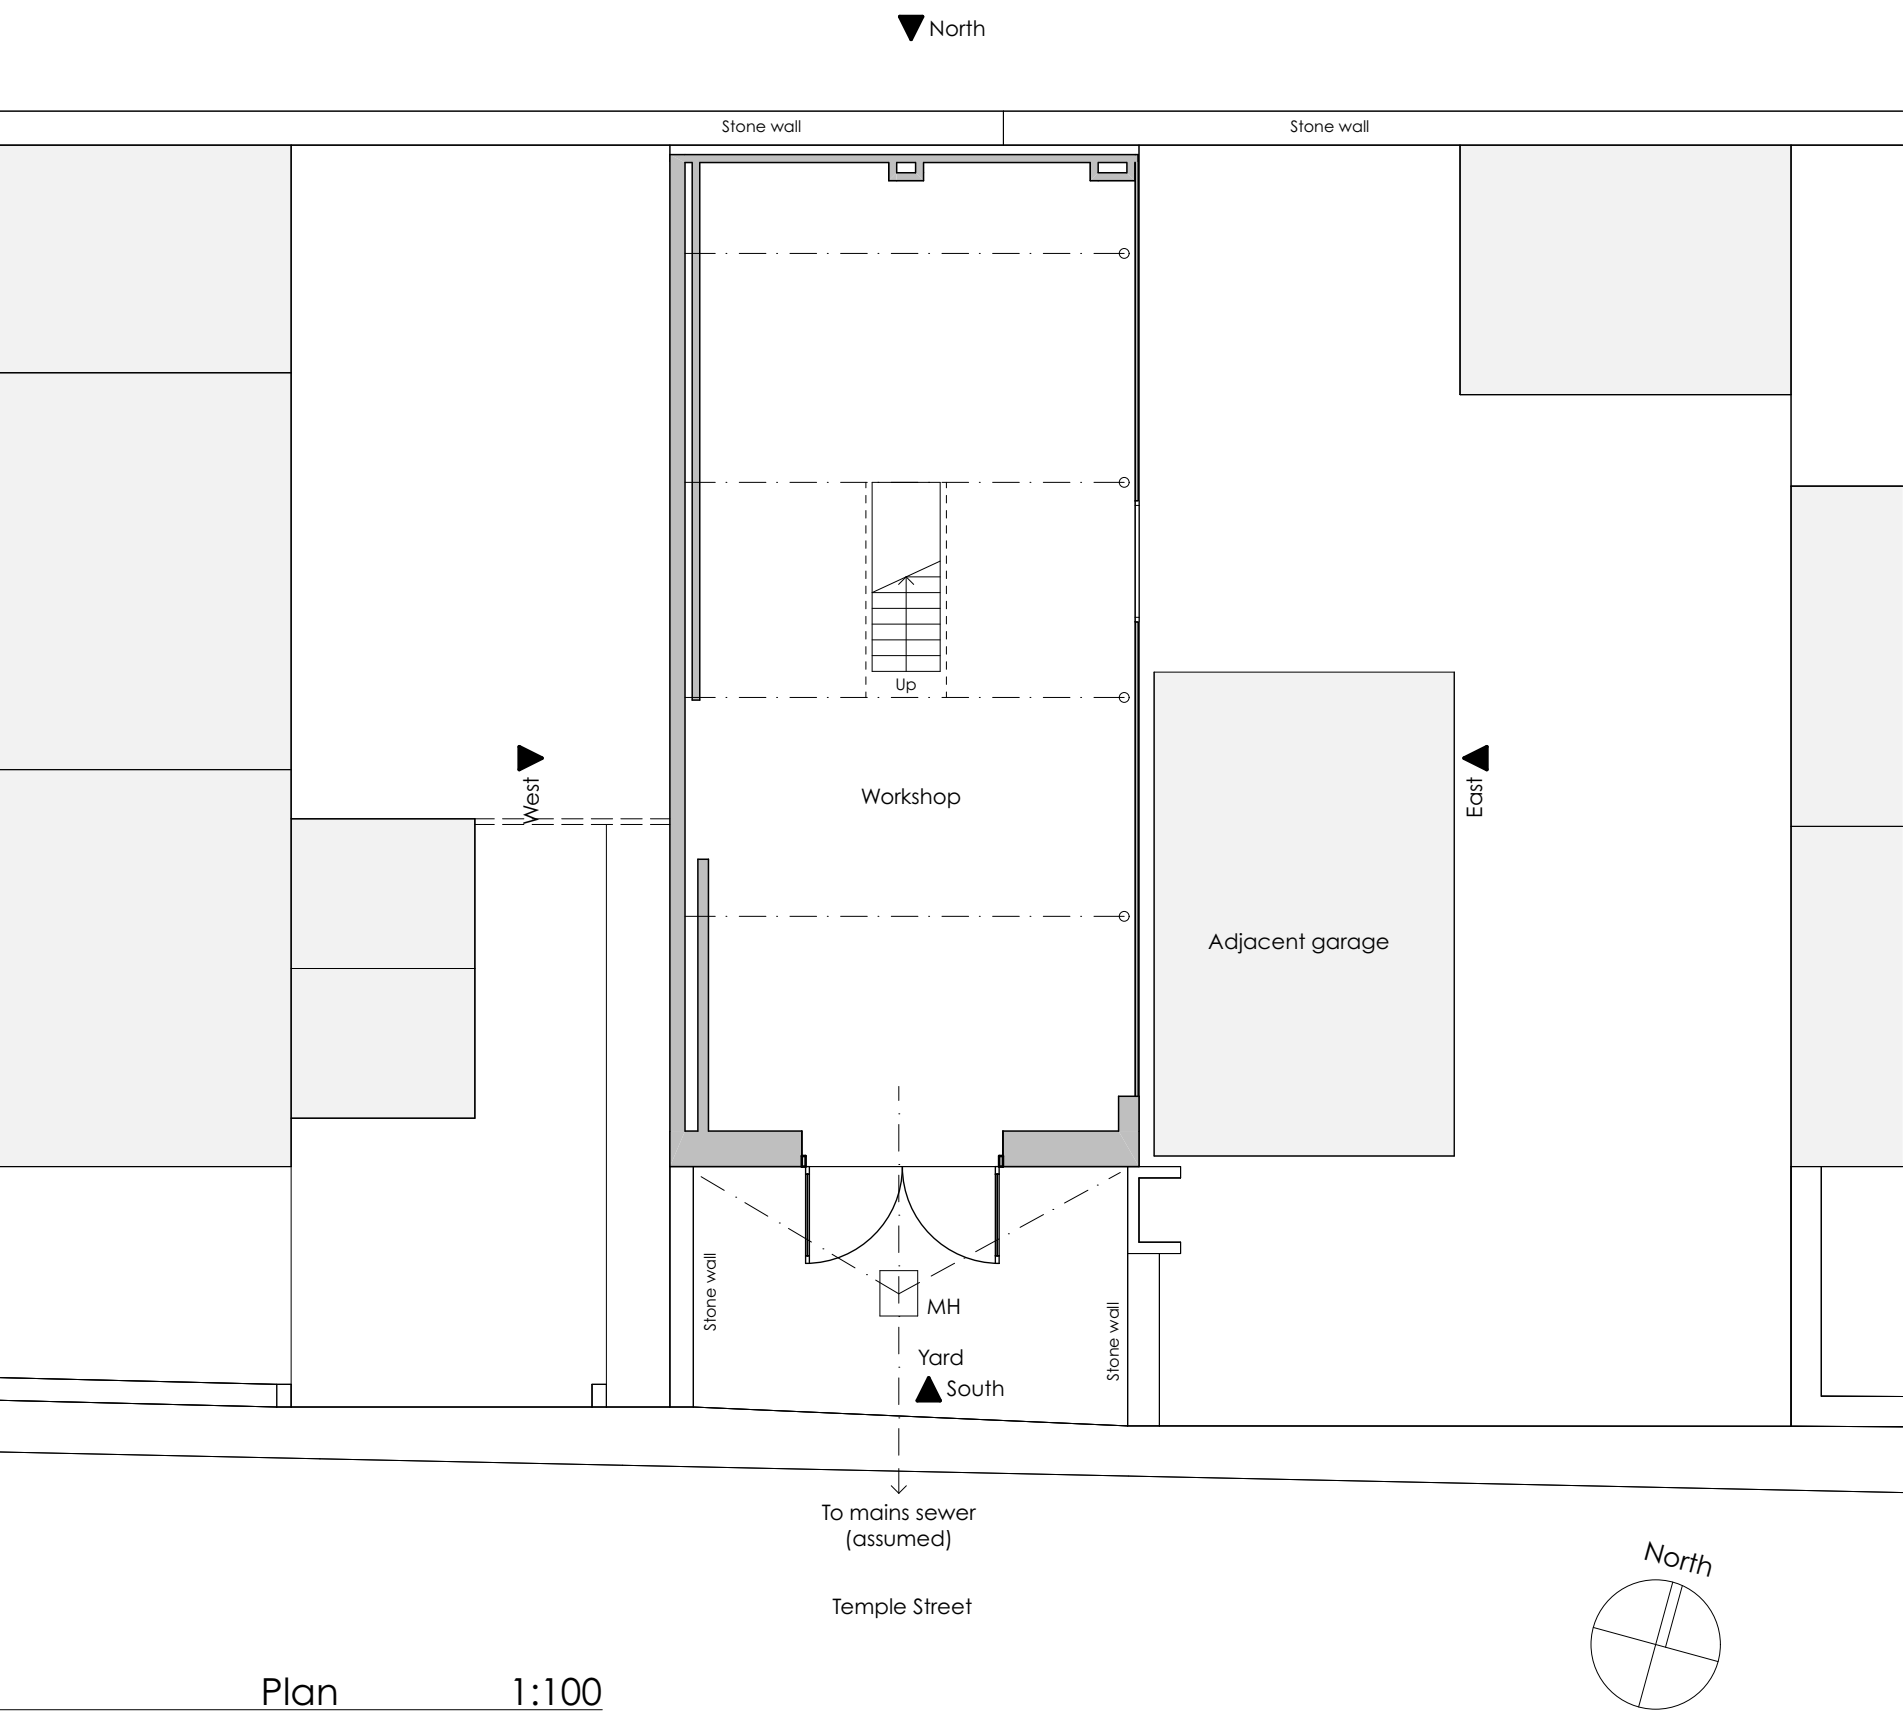
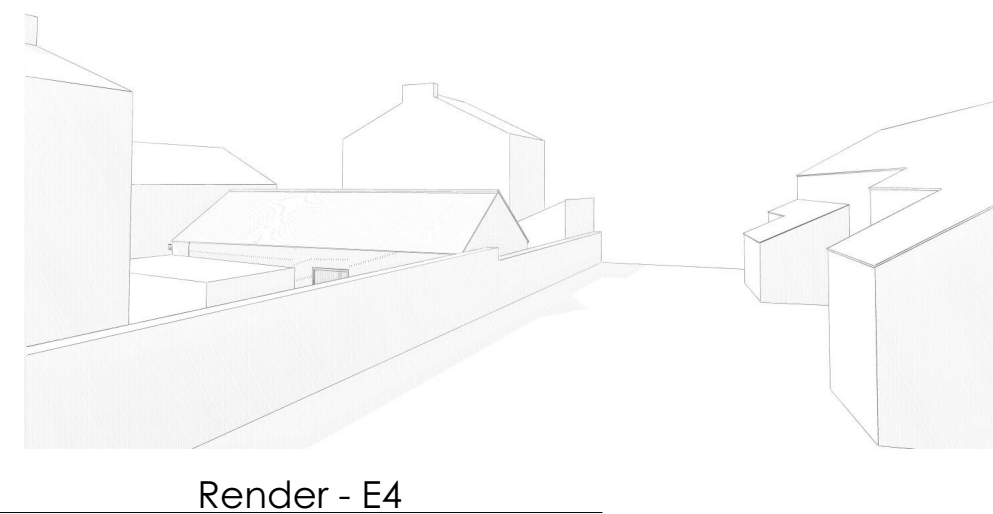
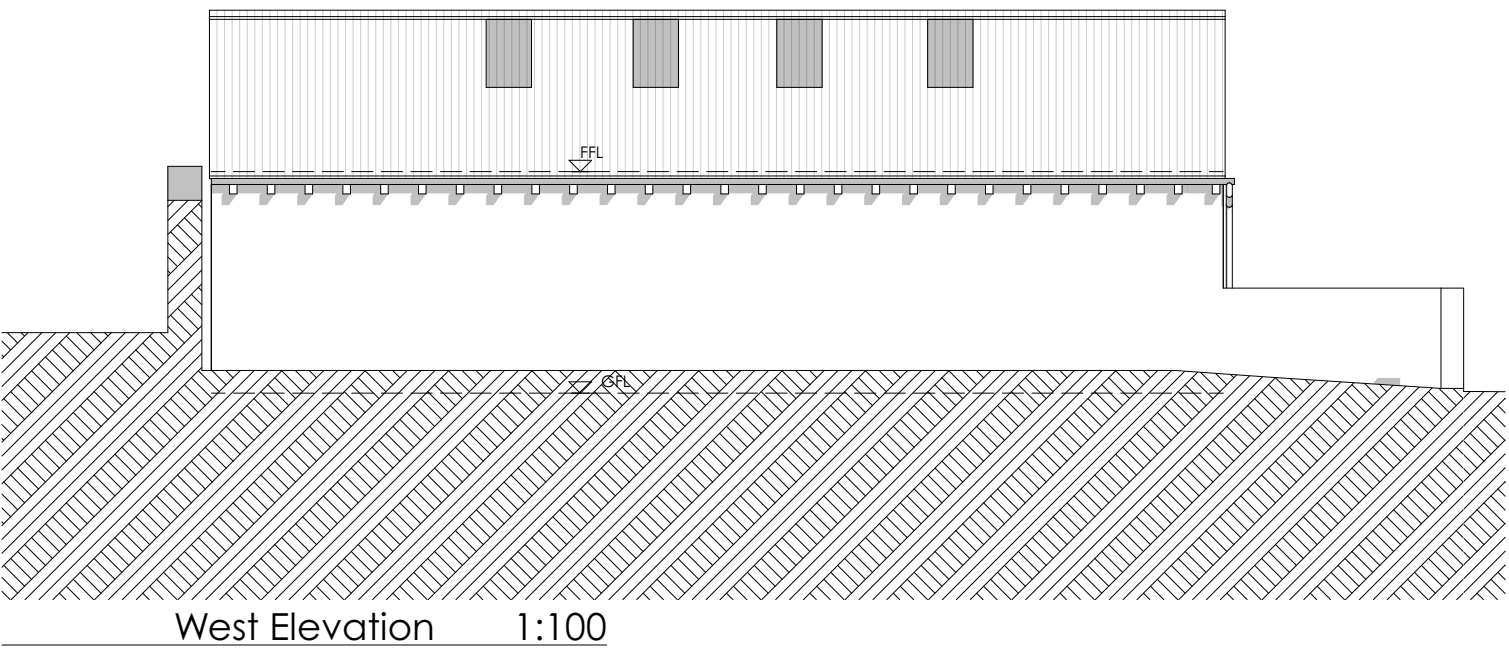
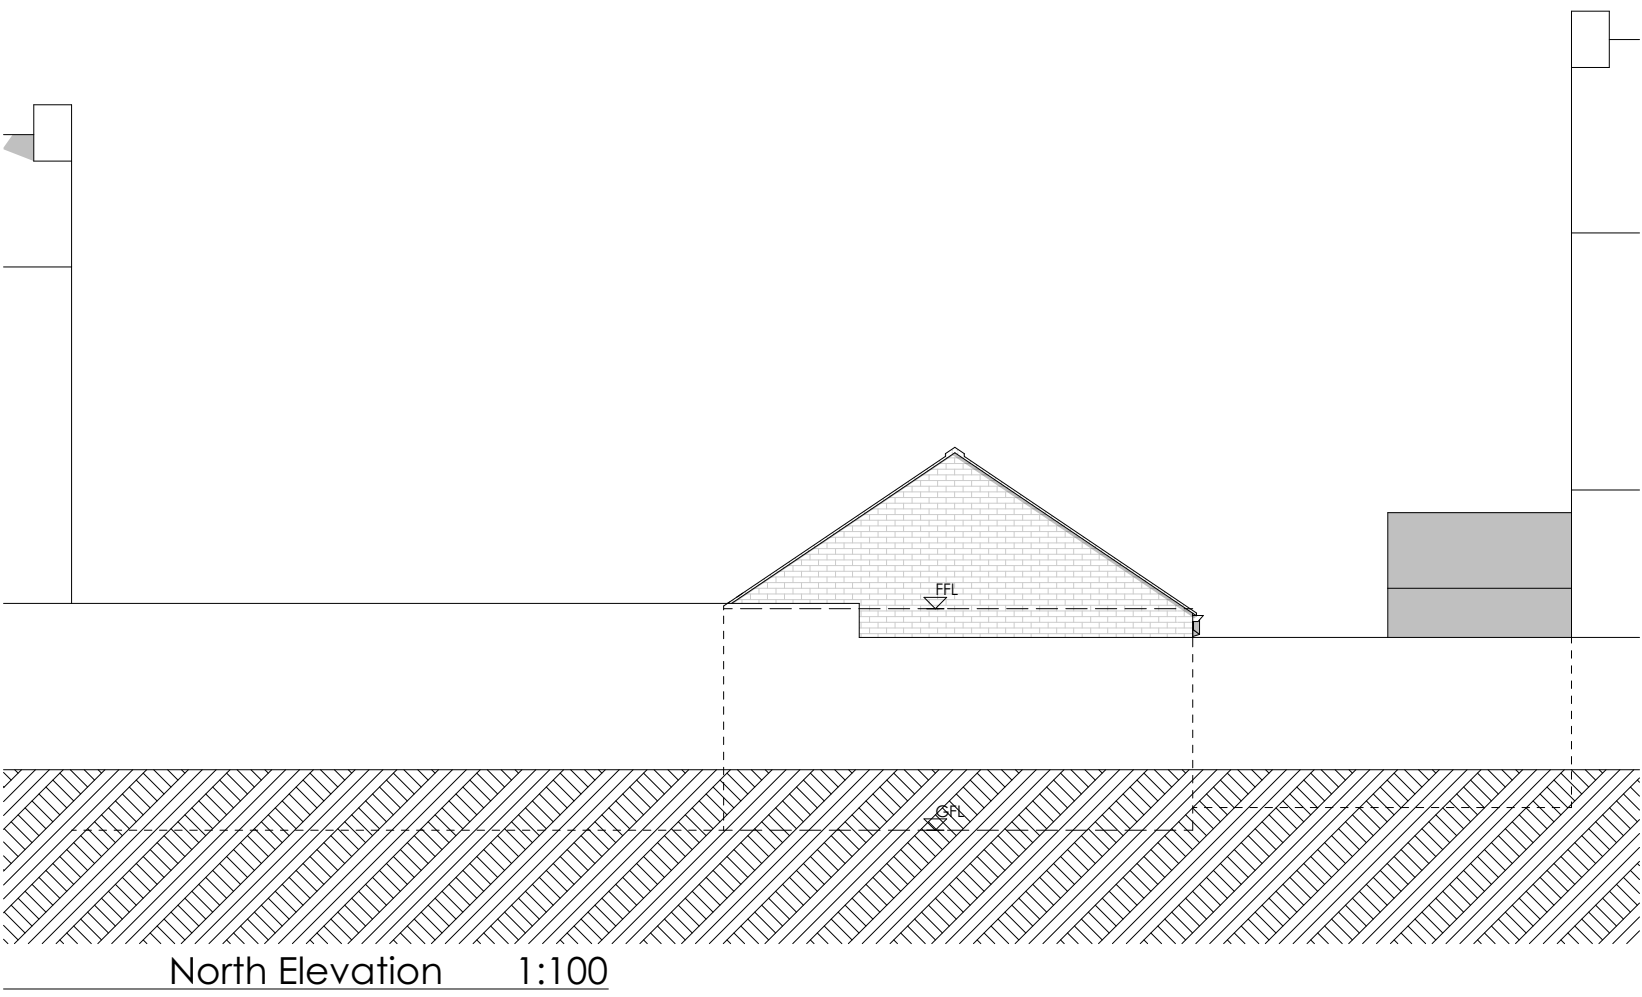
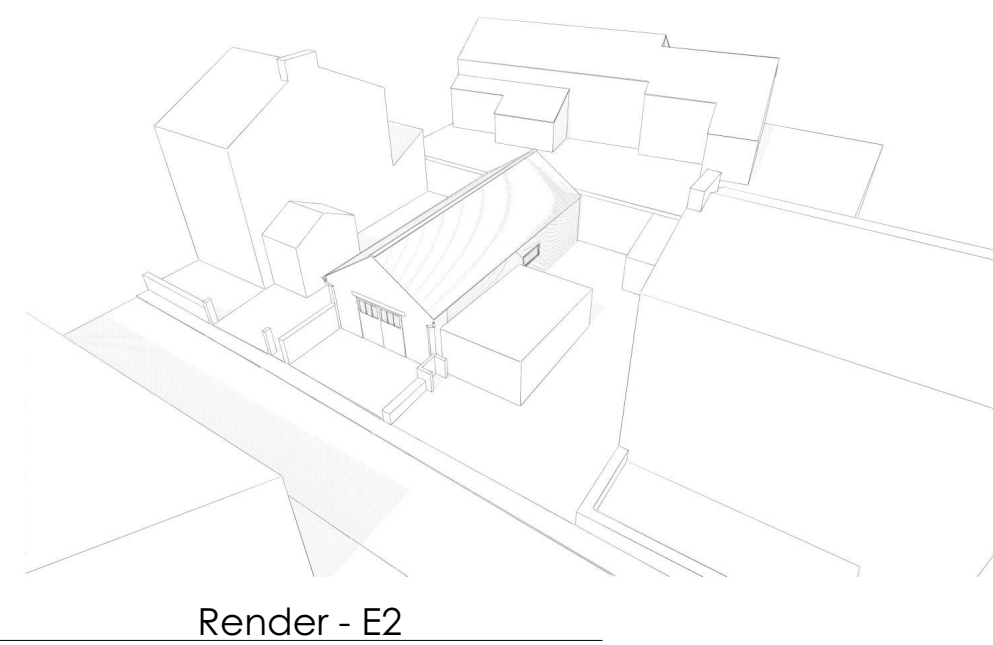


General Notes

THIS DRAWING HAS BEEN PREPARED FROM A HAND MEASURED SURVEY AND IS FOR INFORMATION PURPOSES ONLY. DO NOT SCALE FROM DRAWING. USE FIGURED DIMENSIONS ONLY.

ALL DIMENSIONS MUST BE CHECKED AND VERIFIED ON SITE PRIOR TO COMMENCEMENT OF WORK AND ARCHITECT TO BE NOTIFIED OF ANY DISCREPANCIES.

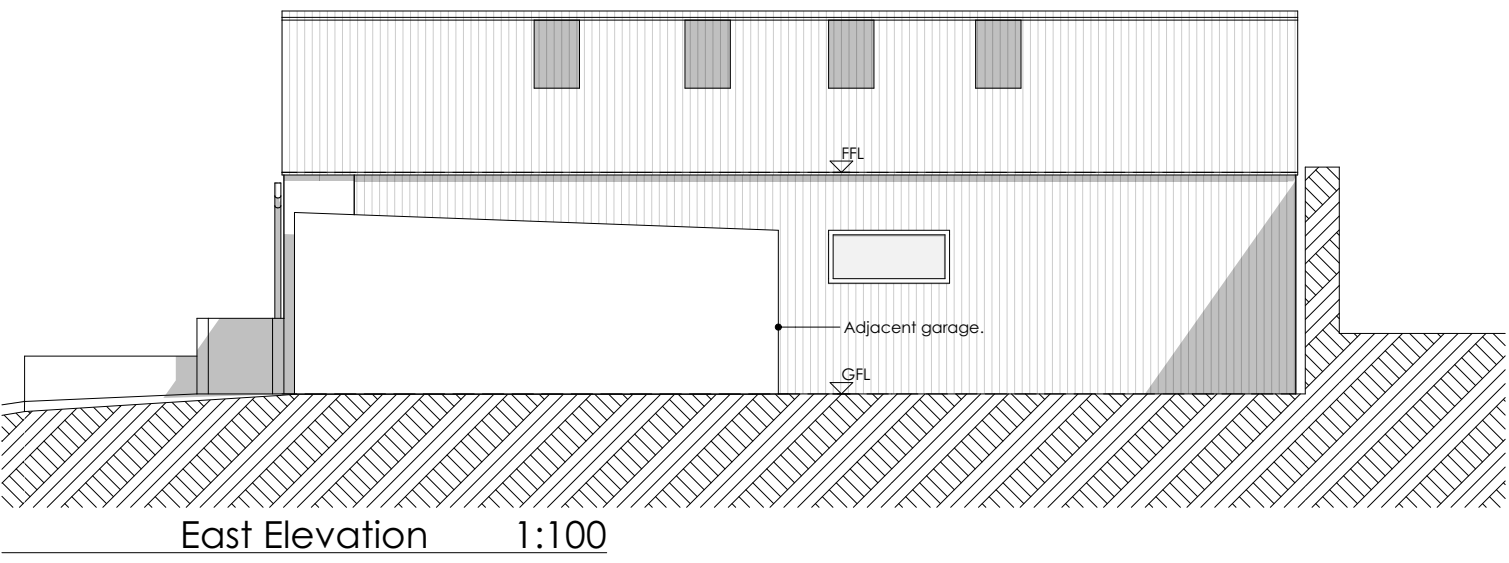

A	Status updated. Renders amended.			28/08/2024
Revision	Description	Issued	Checked	Date

Client:
Mr & Mrs McGowan

Project:
The Workshop,
Temple Street,
Lindley.

Drawing:
Existing Survey

Drawing Status:

PLANNING

Date:	Scale @ A1:	Drawn by:
FEB 26	1:100 / 200 / 1000	AB

Project No:	Drawing No:	Revision:
298	(0-) 01	A

BA Bamford Architectural Ltd.

07725022034
enquiry@bamfordarchitectural.co.uk
bamfordarchitectural.co.uk