

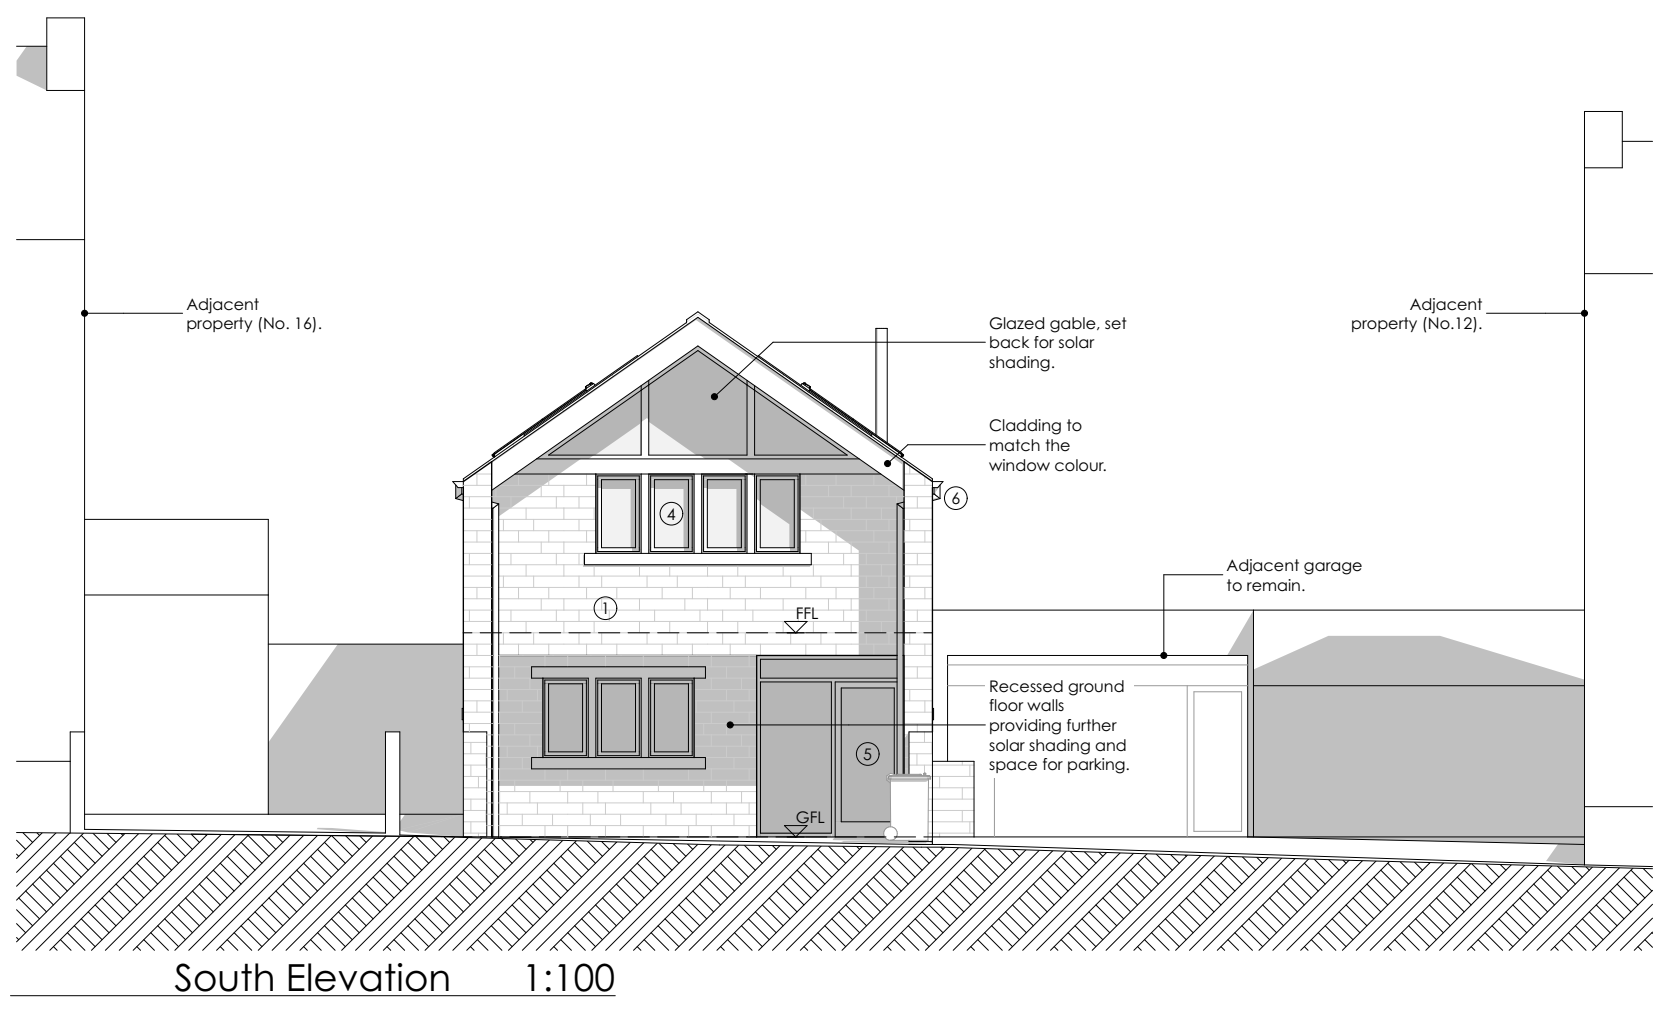
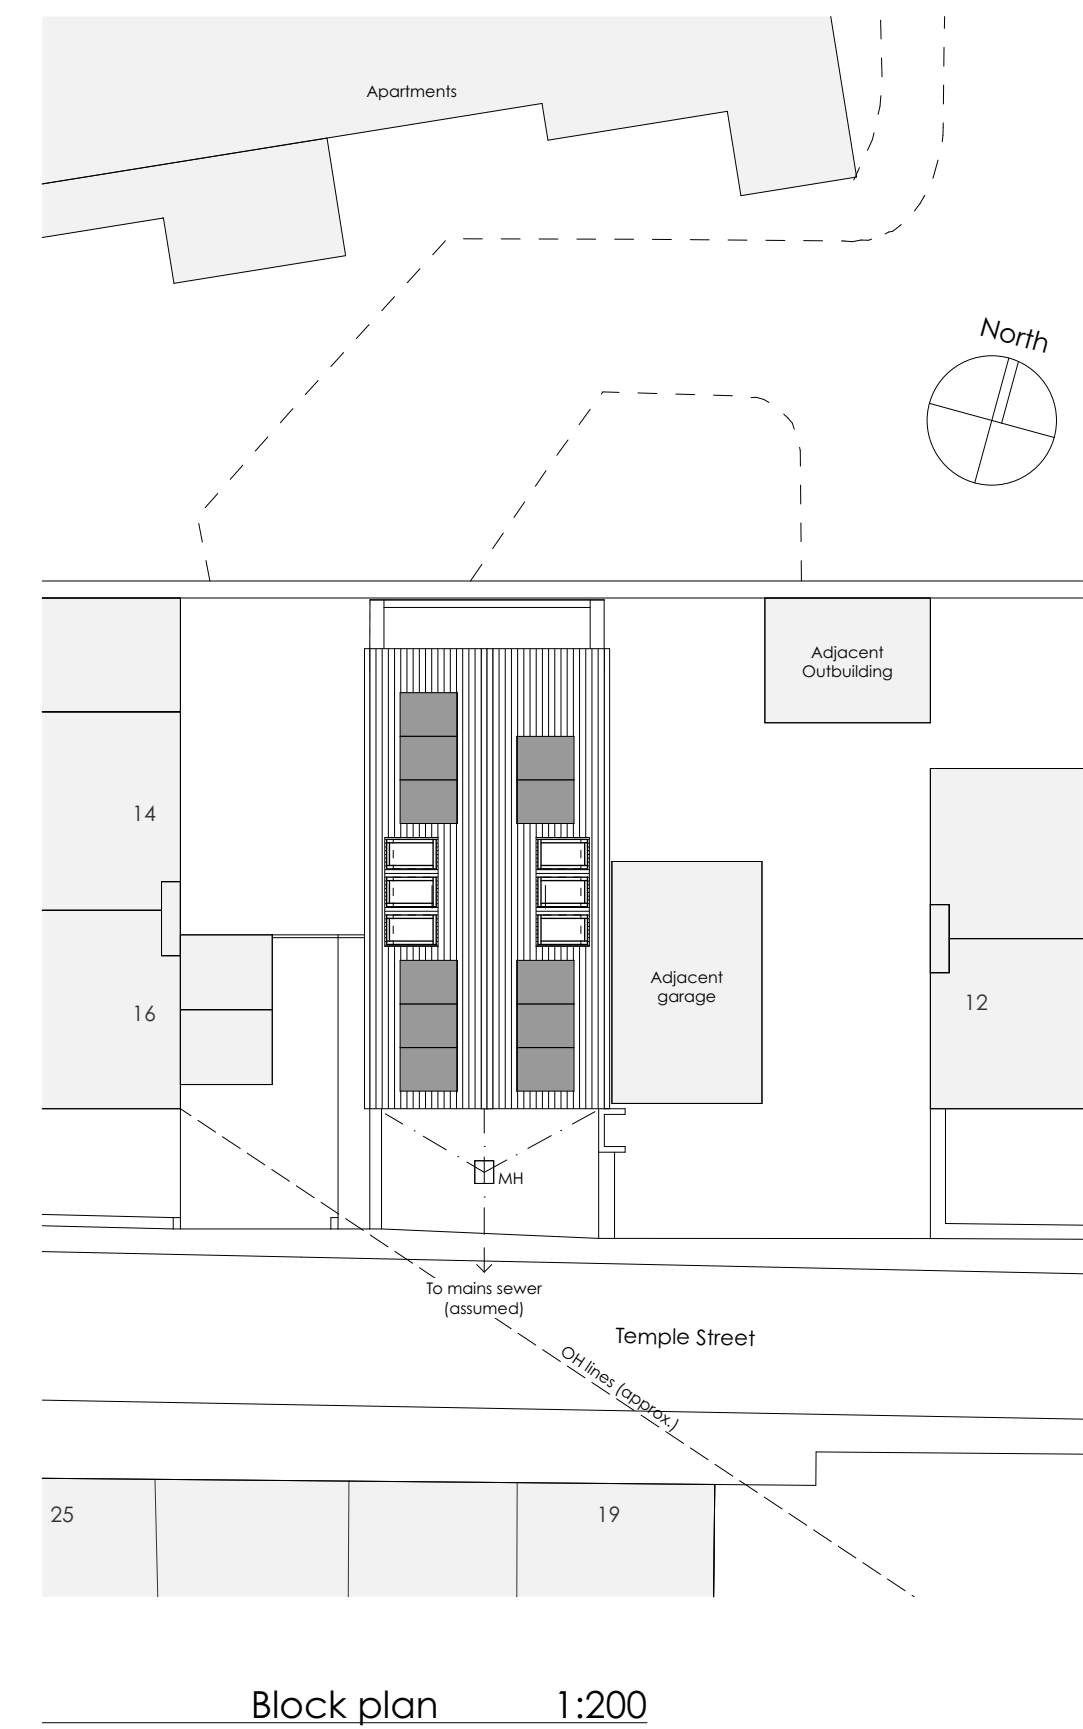
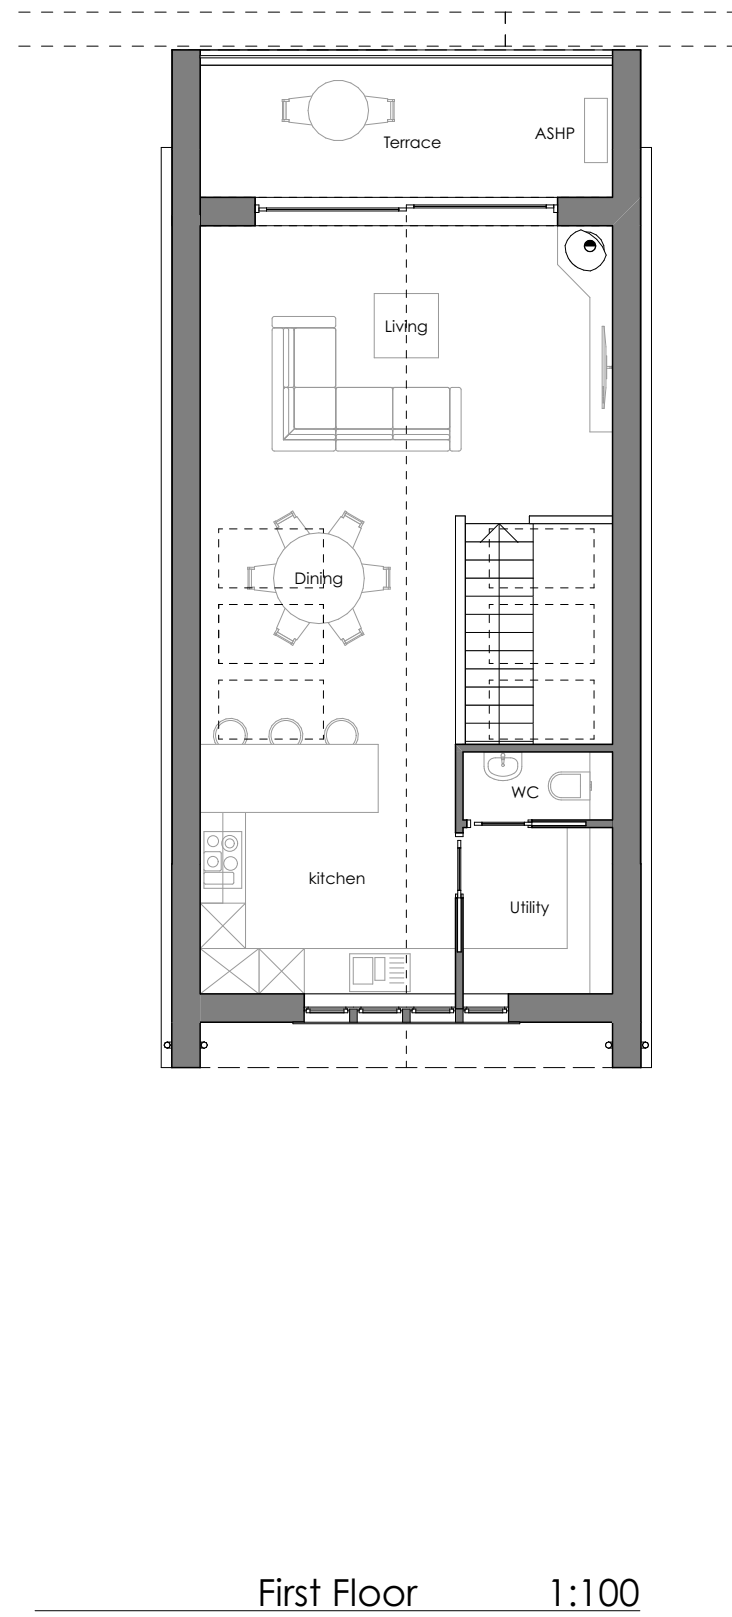
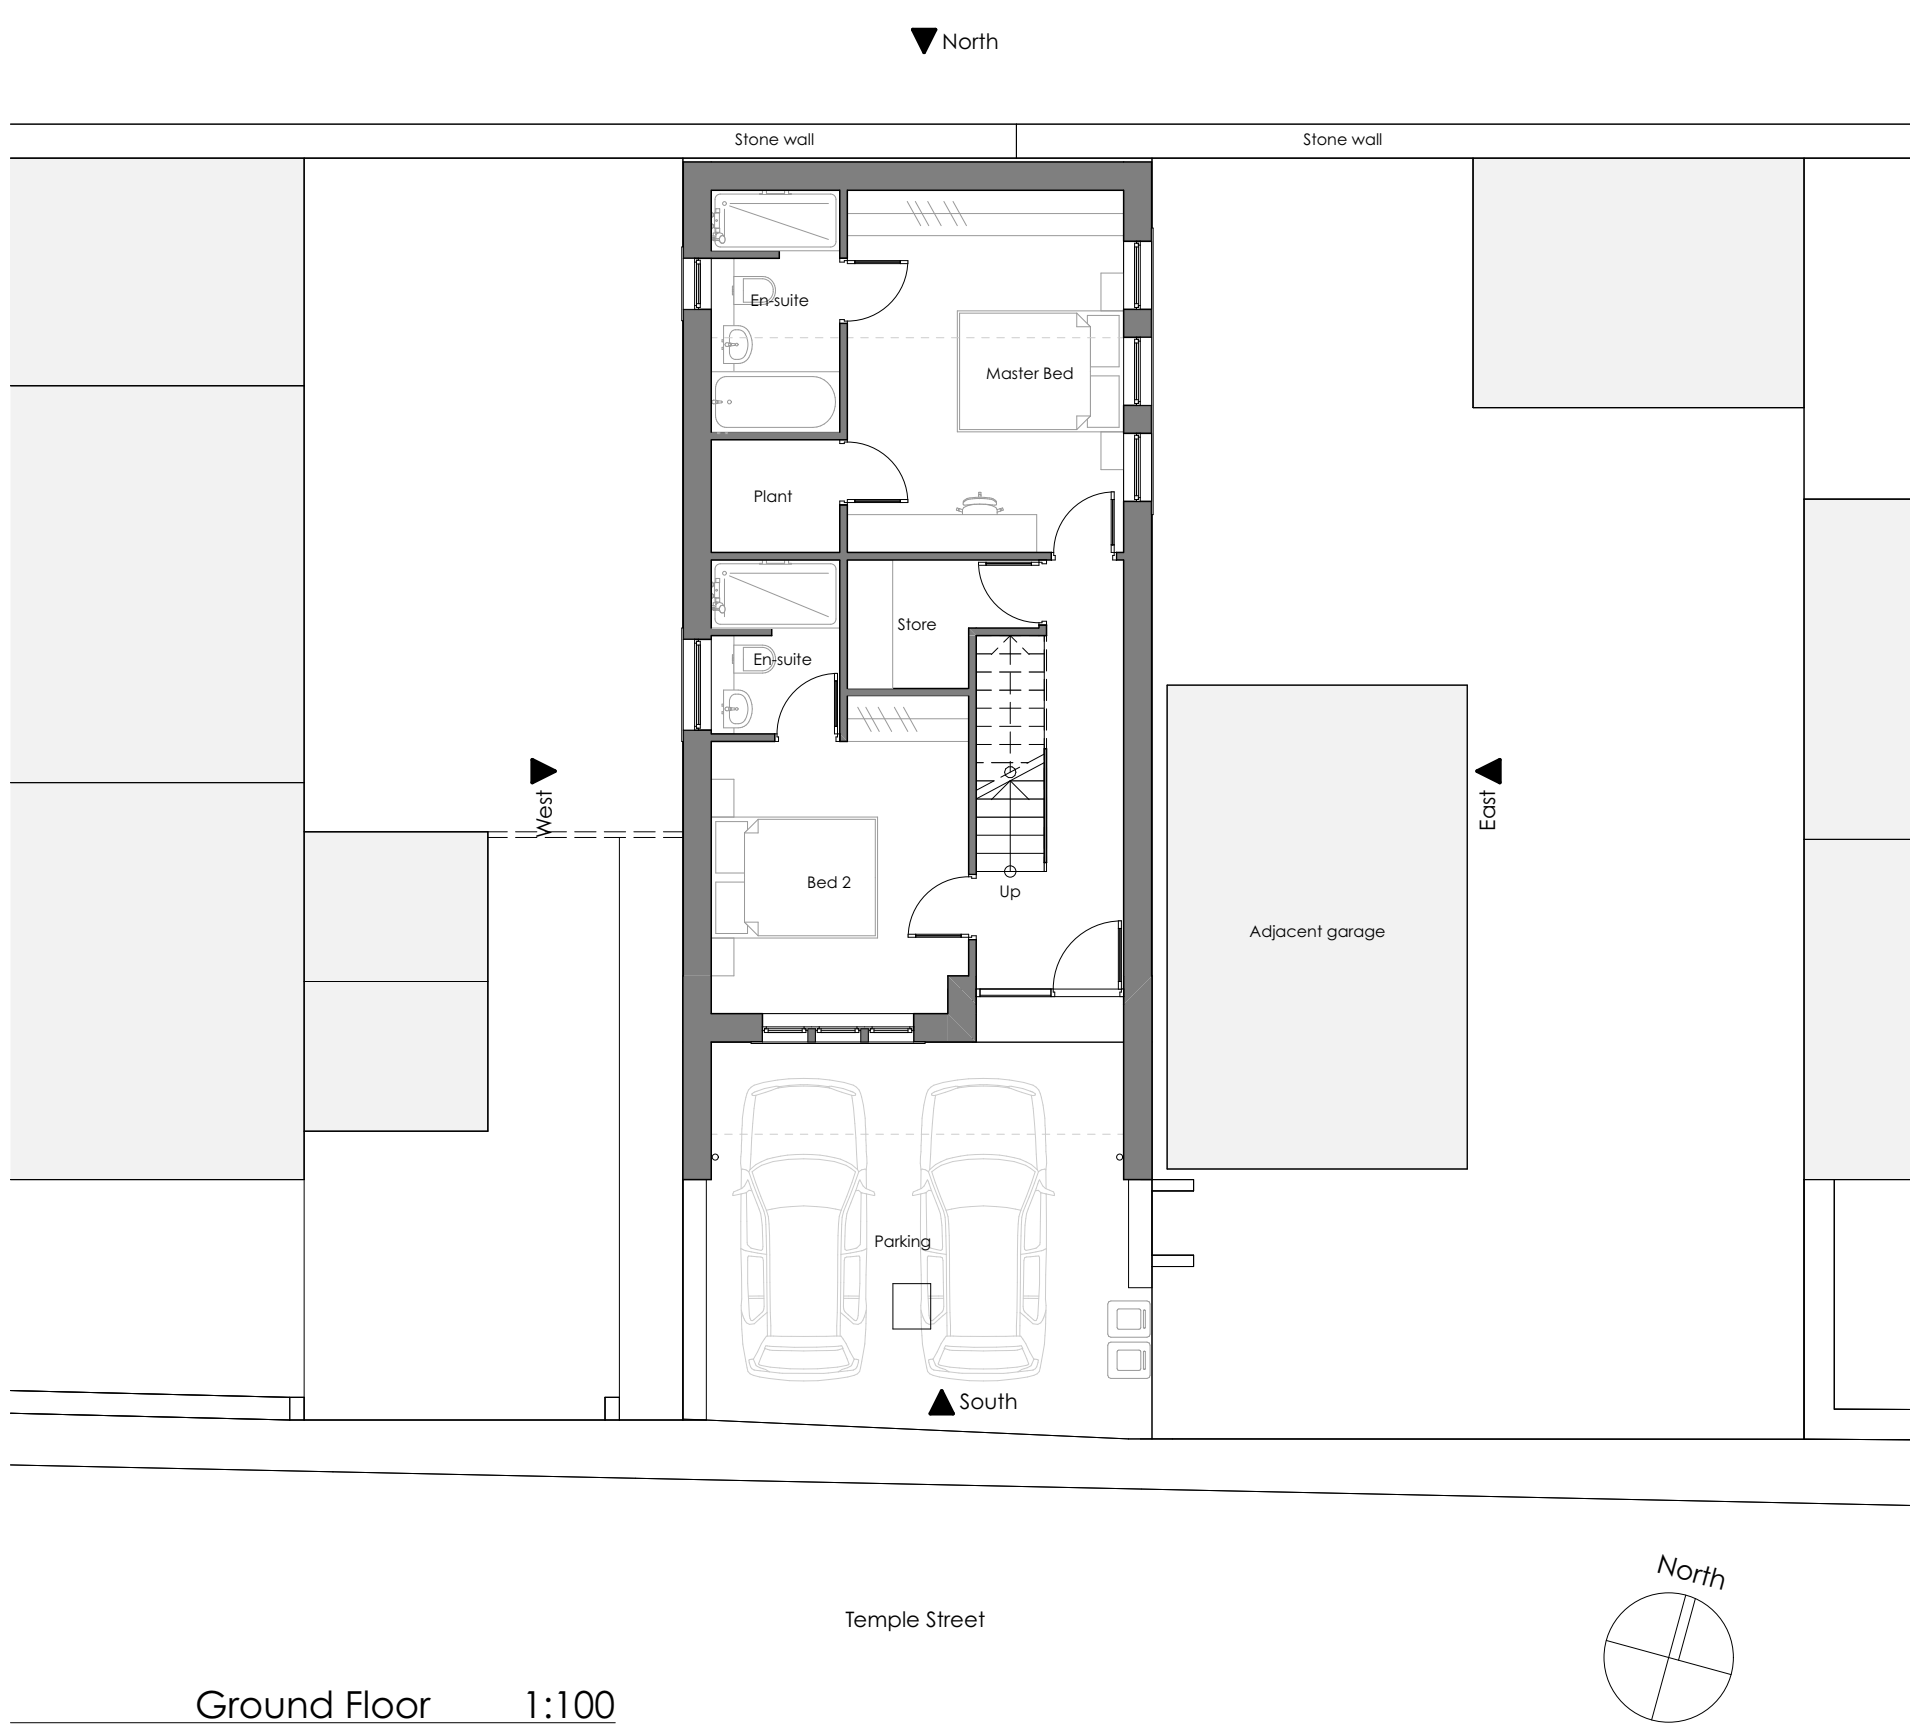
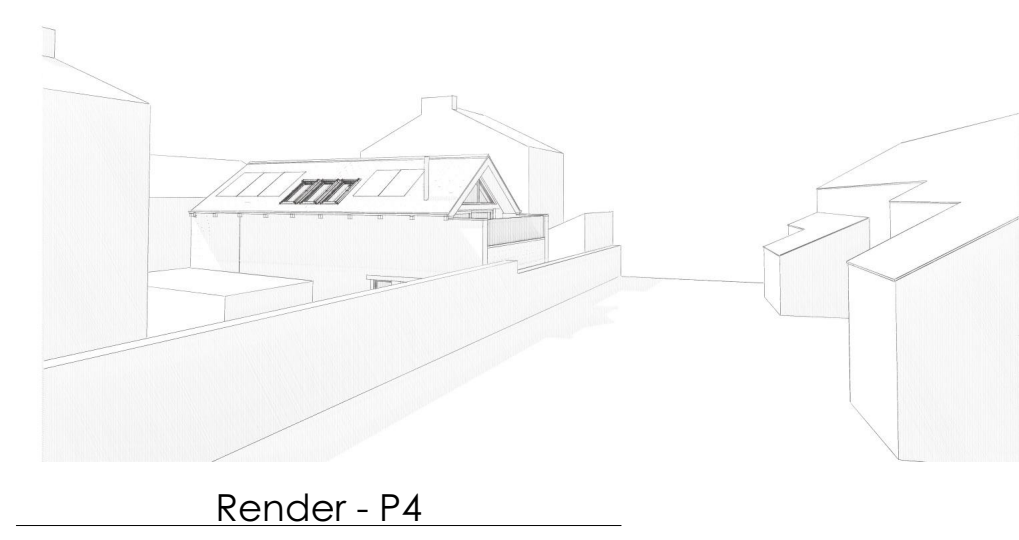
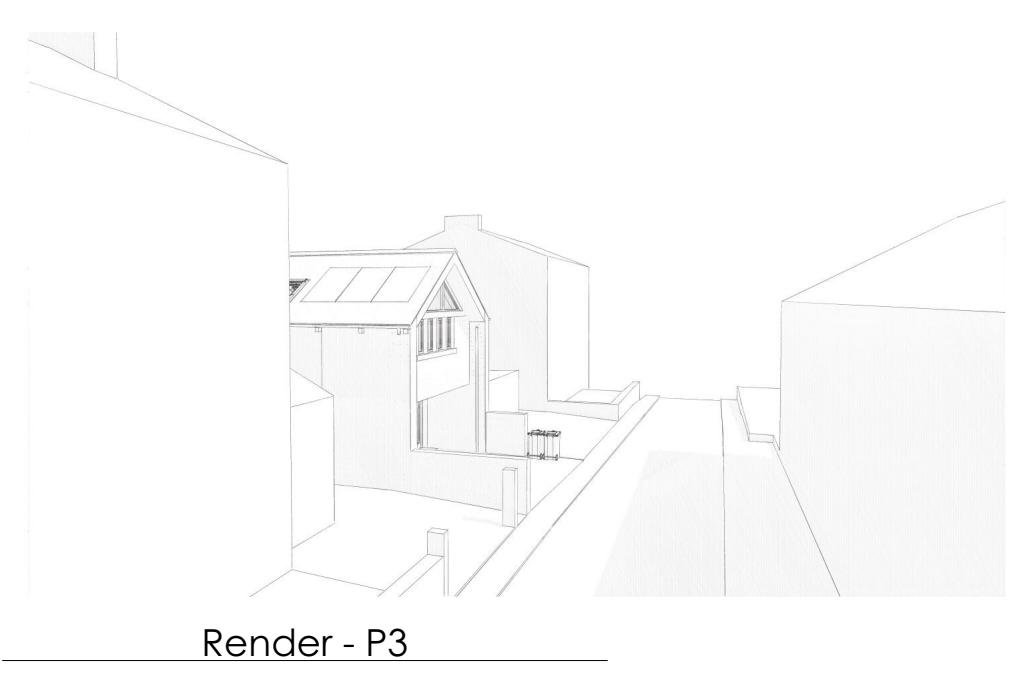
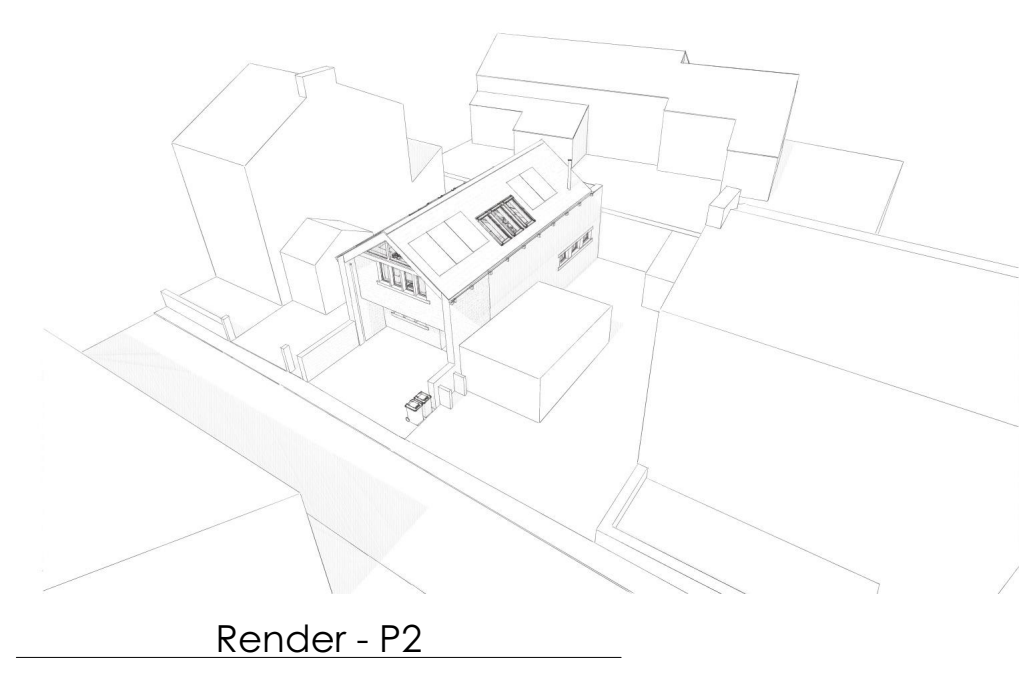
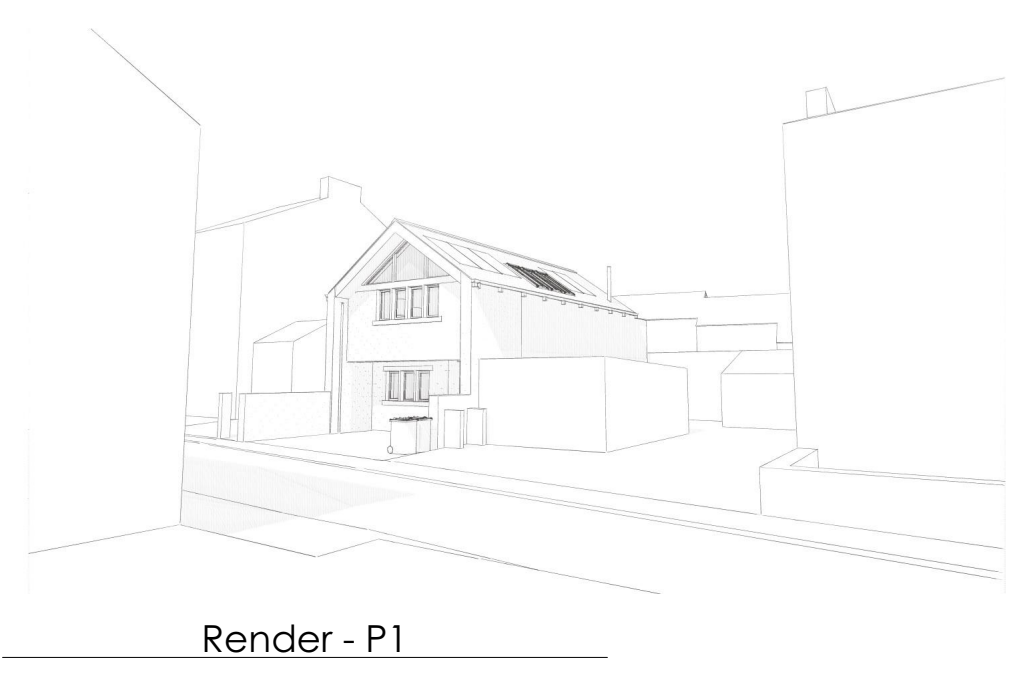
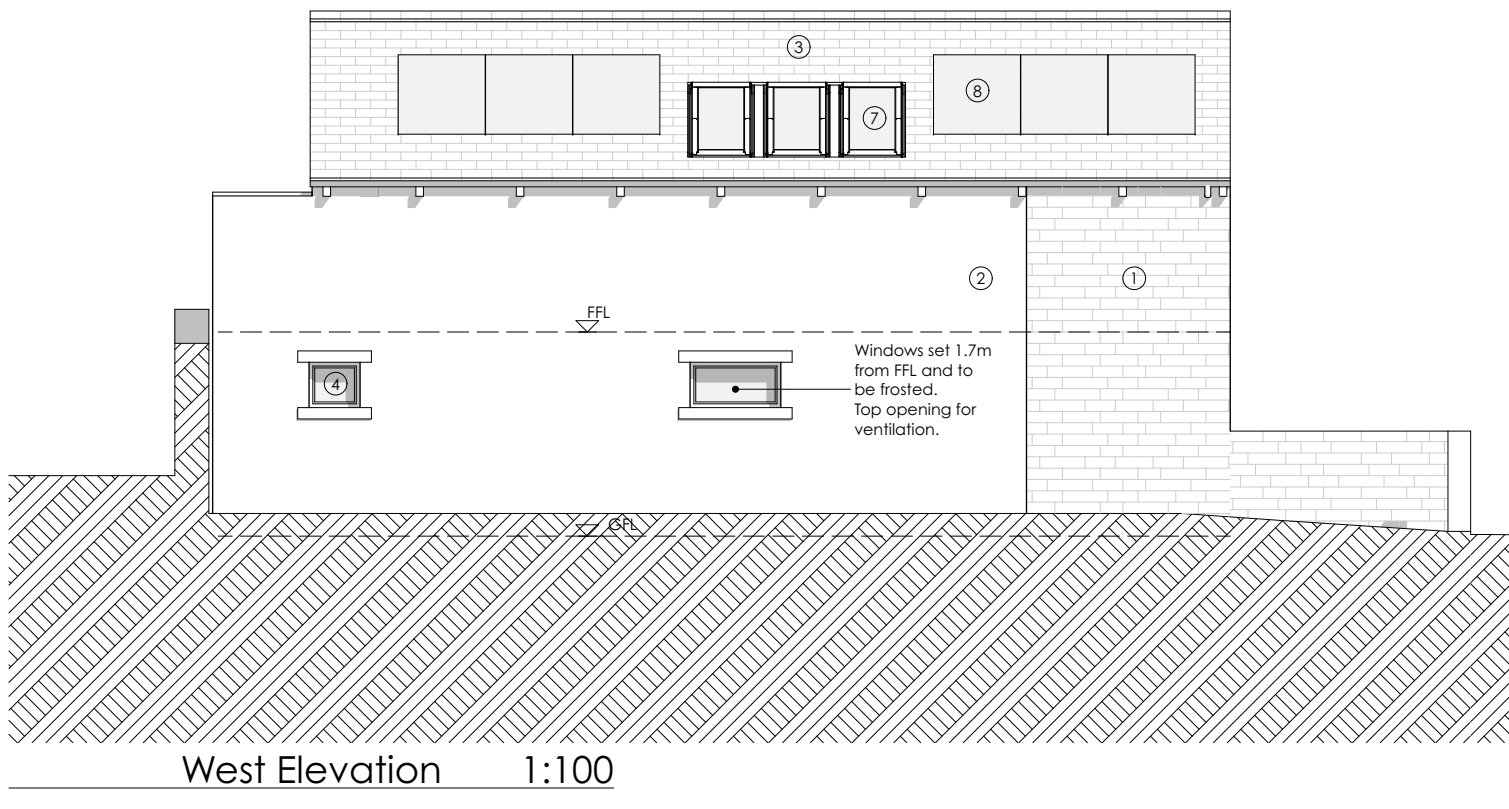


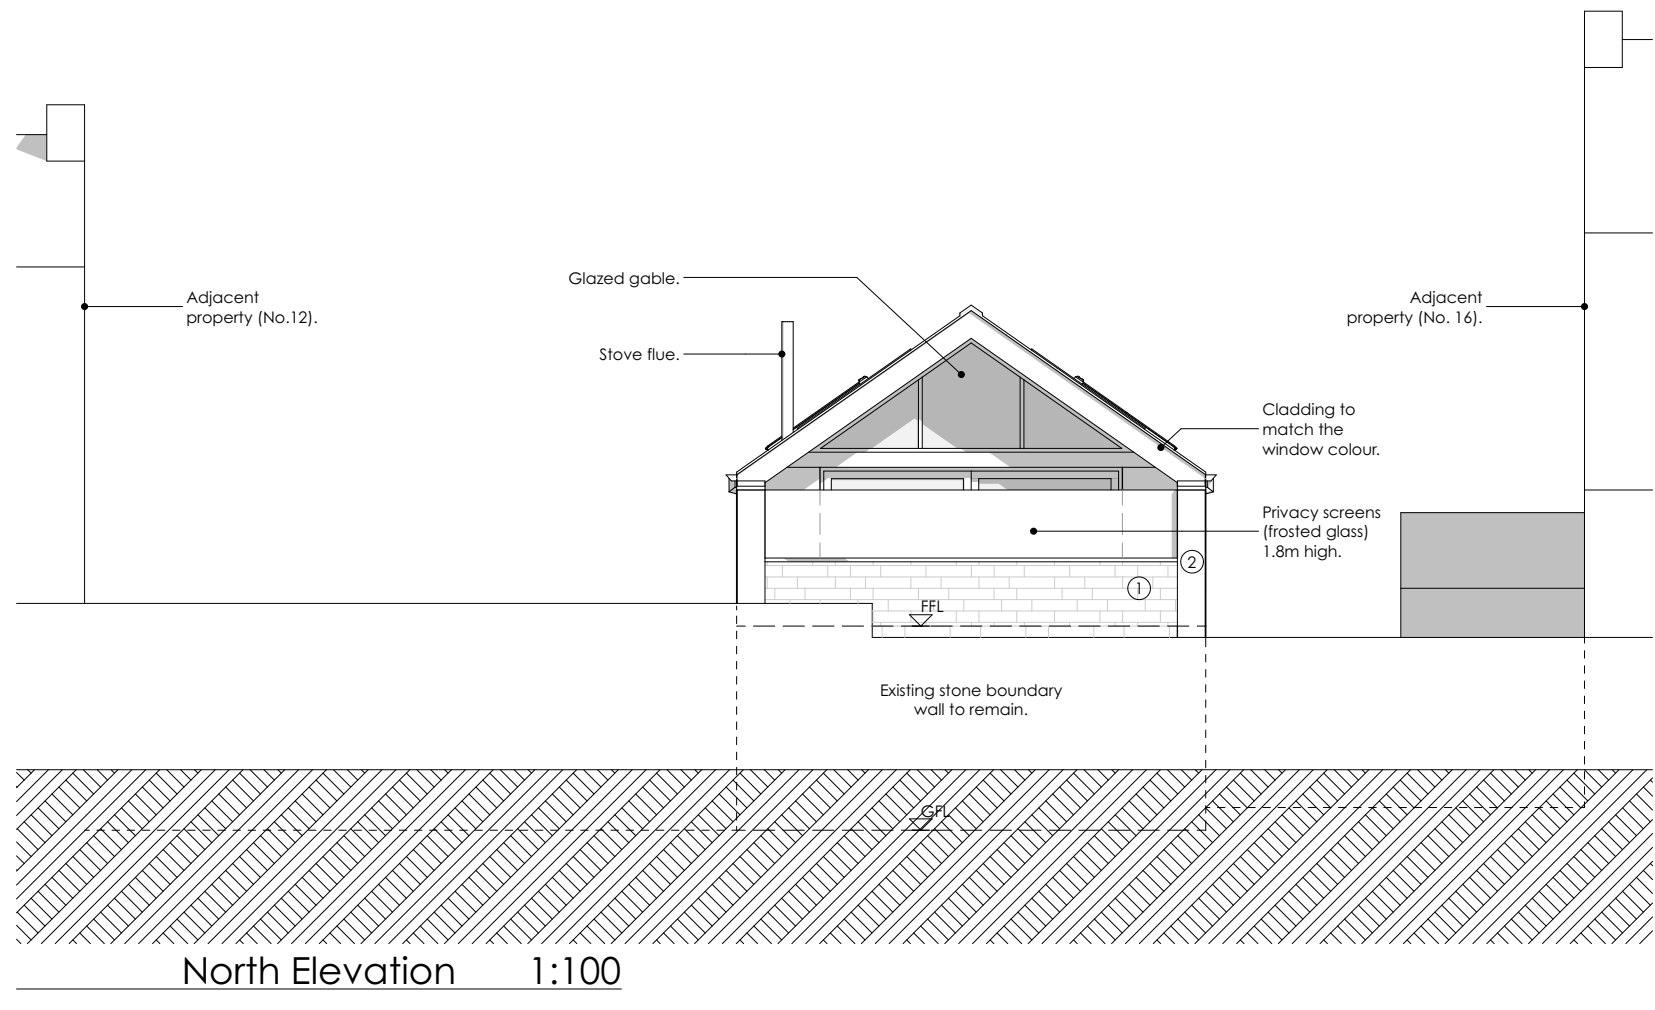

- Materials
- ① Reclaimed natural walling stone.
 - ② Through coloured rendered wall finish.
 - ③ Blue slate roof.
 - ④ Grey windows with natural stone heads, cills and mullions.
 - ⑤ Grey doors.
 - ⑥ Black rain water goods.
 - ⑦ Grey framed rooflights.
 - ⑧ Inset Solar Panel.

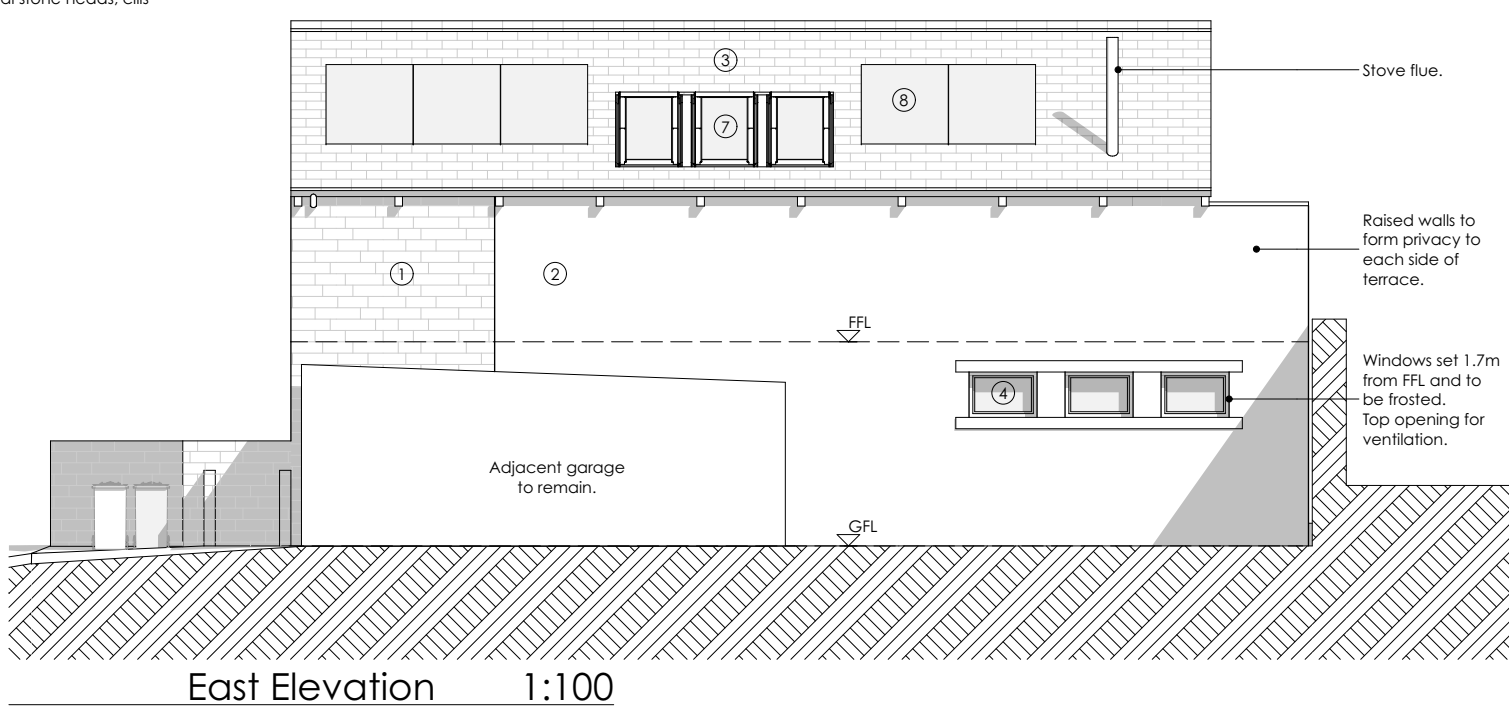

General Notes

THIS DRAWING HAS BEEN PREPARED FROM A HAND MEASURED SURVEY AND IS FOR INFORMATION PURPOSES ONLY. DO NOT SCALE FROM DRAWING. USE FIGURED DIMENSIONS ONLY.

ALL DIMENSIONS MUST BE CHECKED AND VERIFIED ON SITE PRIOR TO COMMENCEMENT OF WORK AND ARCHITECT TO BE NOTIFIED OF ANY DISCREPANCIES.

Revision	Description	Issued	Checked	Date
Client: Mr & Mrs McGowan				
Project: The Workshop, Temple Street, Lindley.				
Drawing: Scheme As Proposed				
Drawing Status: PLANNING				
Date: FEB 26	Scale @ A1: 1:100	Drawn by: AB		
Project No: 298	Drawing No: (0-) 02	Revision:		

BA

Bamford Architectural Ltd.
07725022034
enquiry@bamfordarchitectural.co.uk
bamfordarchitectural.co.uk