
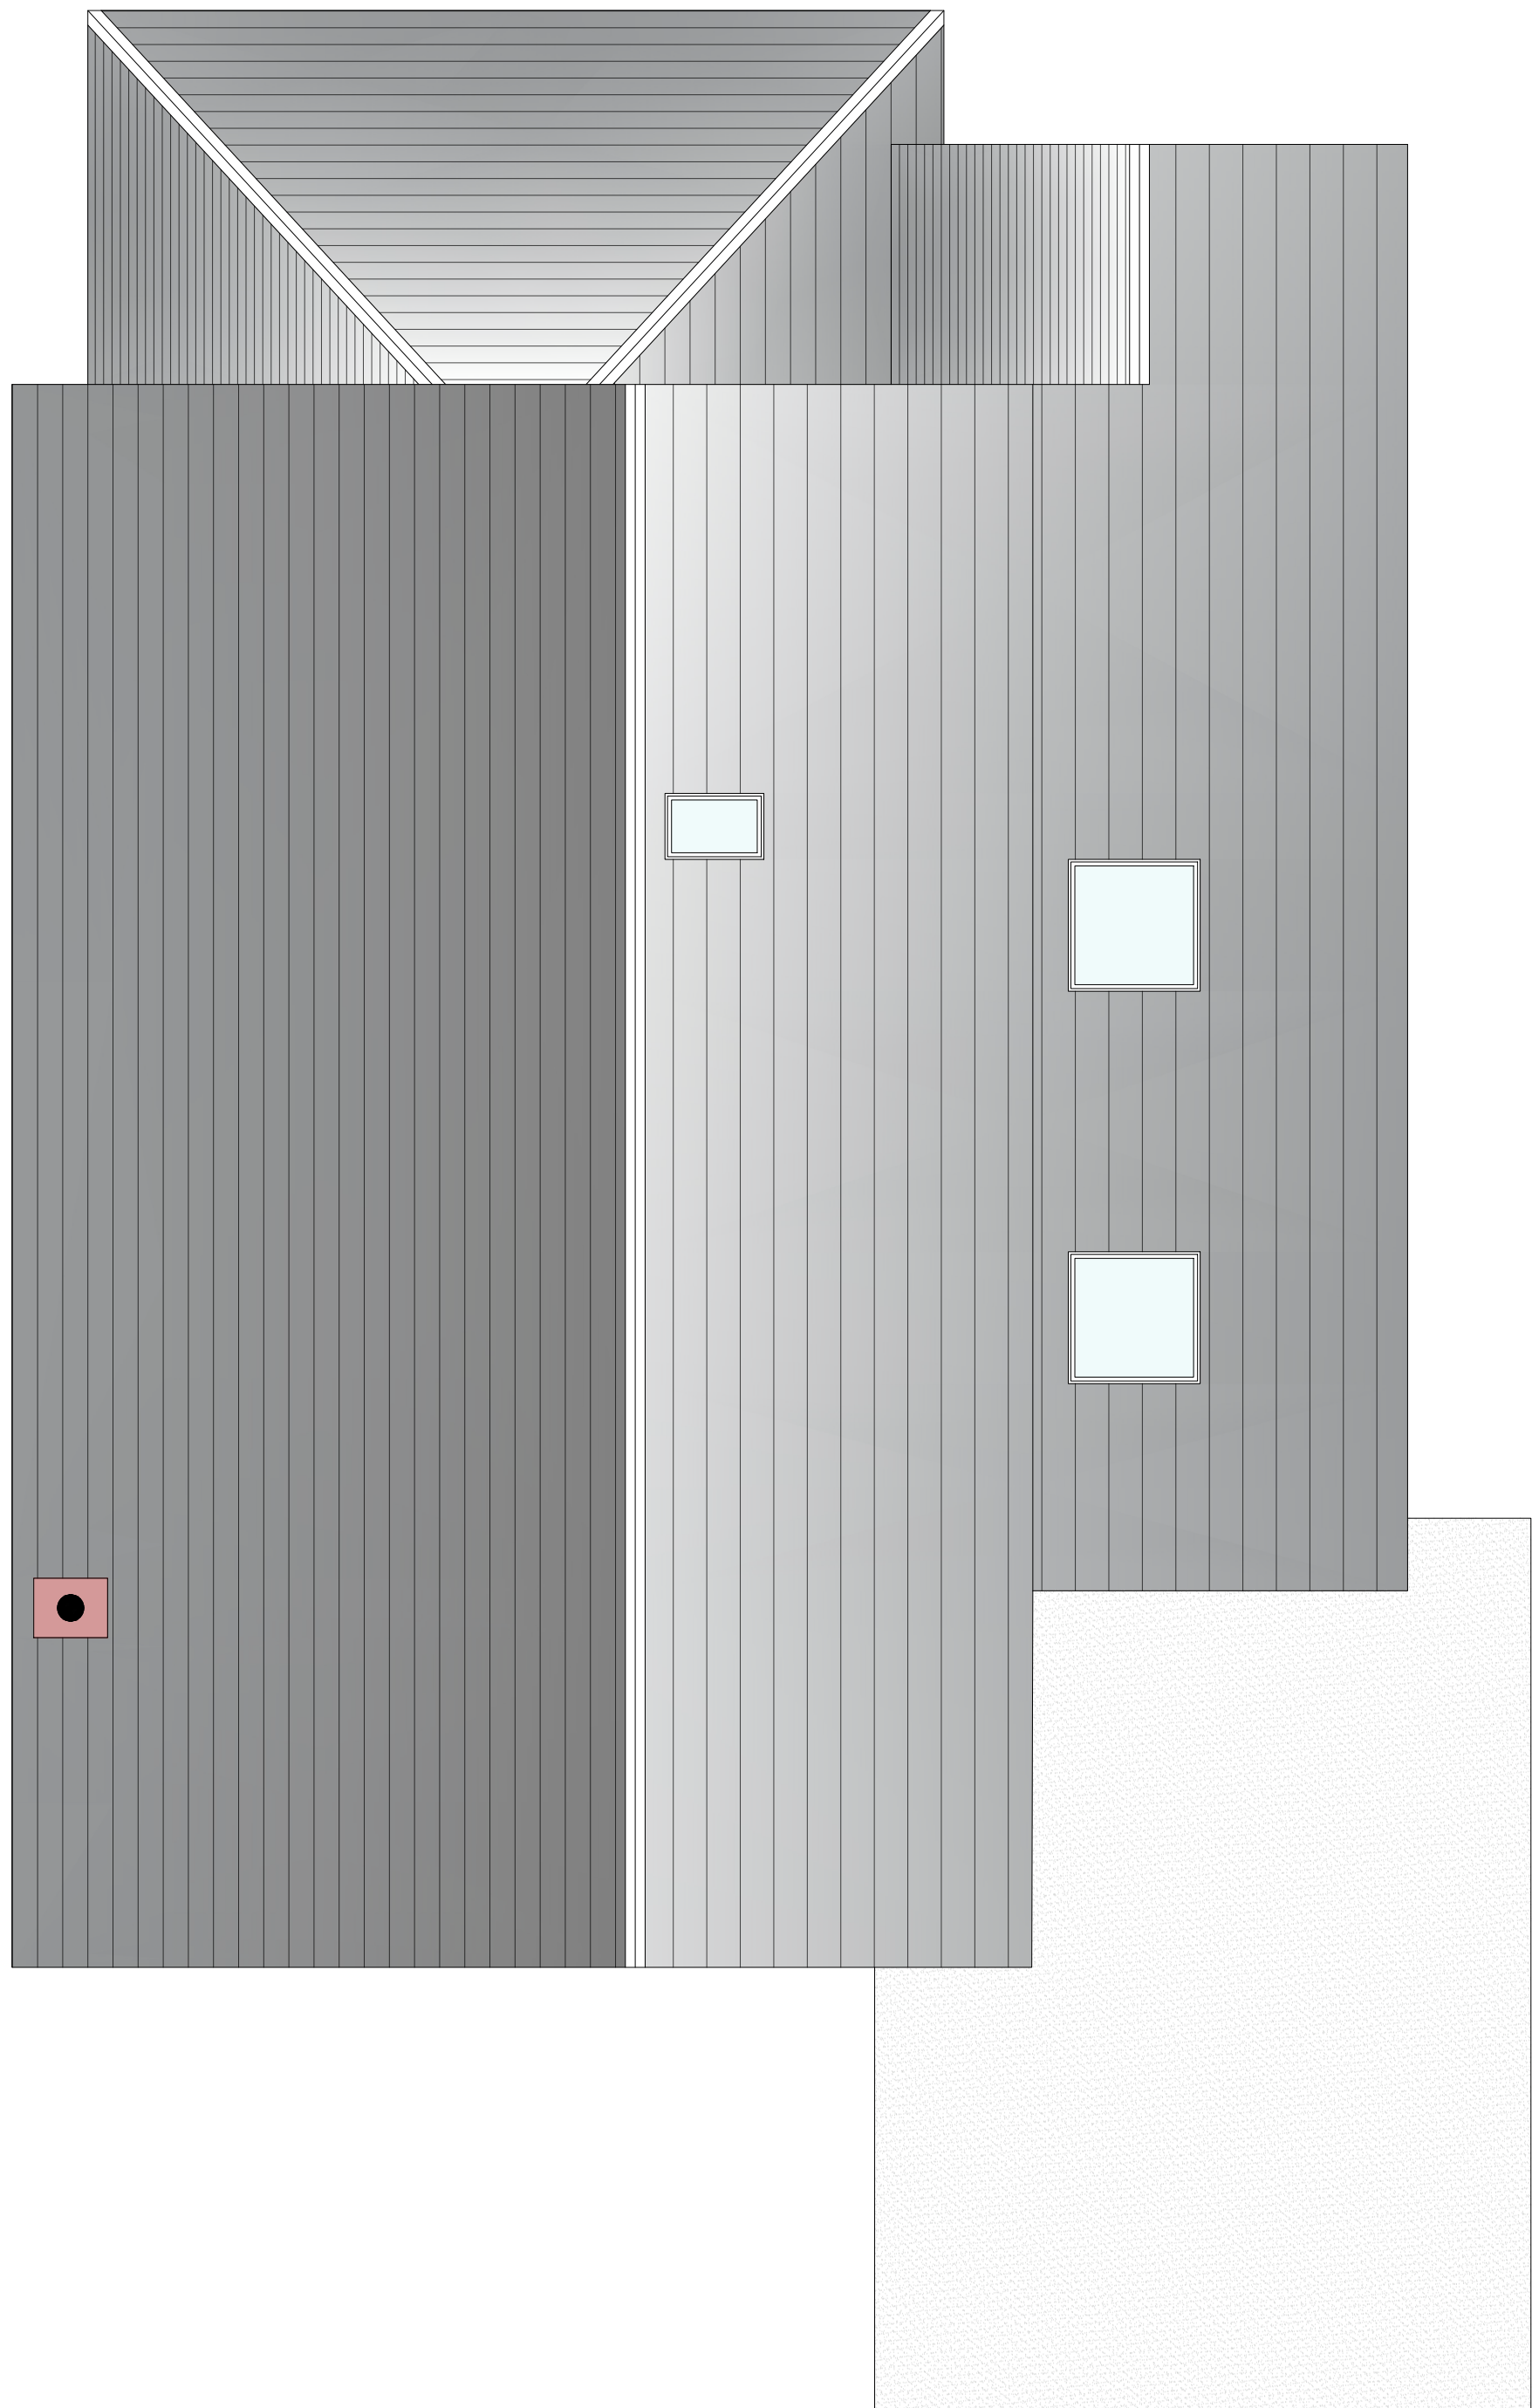


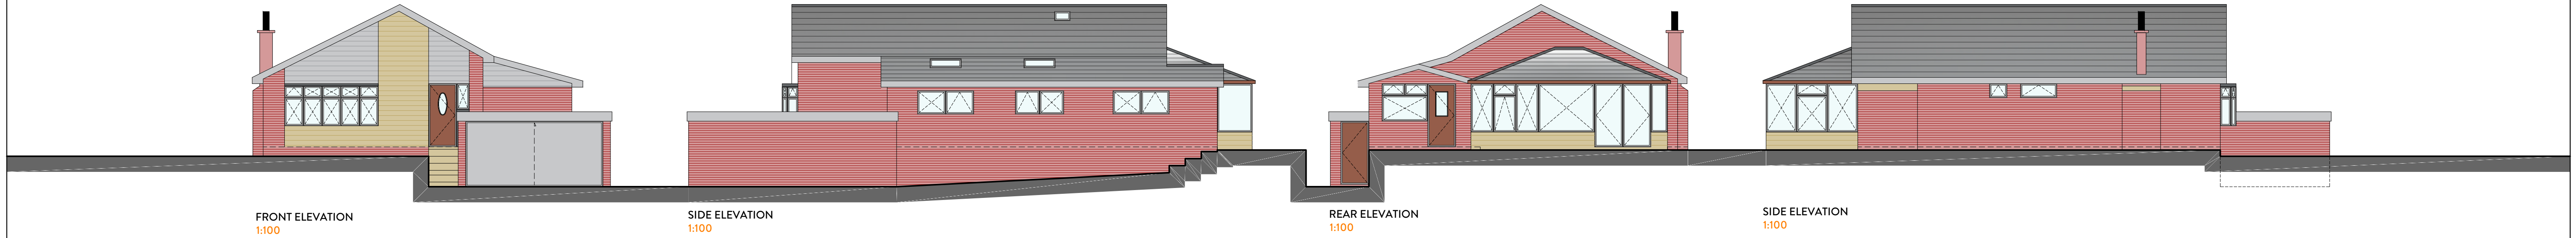

REVISION	DESCRIPTION	DATE	NOTES

STATUS PLANNING DRAWING		PROJECT TITLE 8, SWALLOW HILL, BATLEY	
DRAWING TITLE EXISTING GA		DRAWING TITLE EXISTING GA	
SCALE 1:50/1:100	DRAWN EC	CHECKED JH	PROJECT REFERENCE ODS_25-1073
PAPER SIZE A1	DWG NUMBER (EX)001	DATE 04/06/26	REVISION 1
CLIENT ANDREW BINNS		CLIENT ANDREW BINNS	