




EXISTING ELEVATION ON 'A' - 'A'

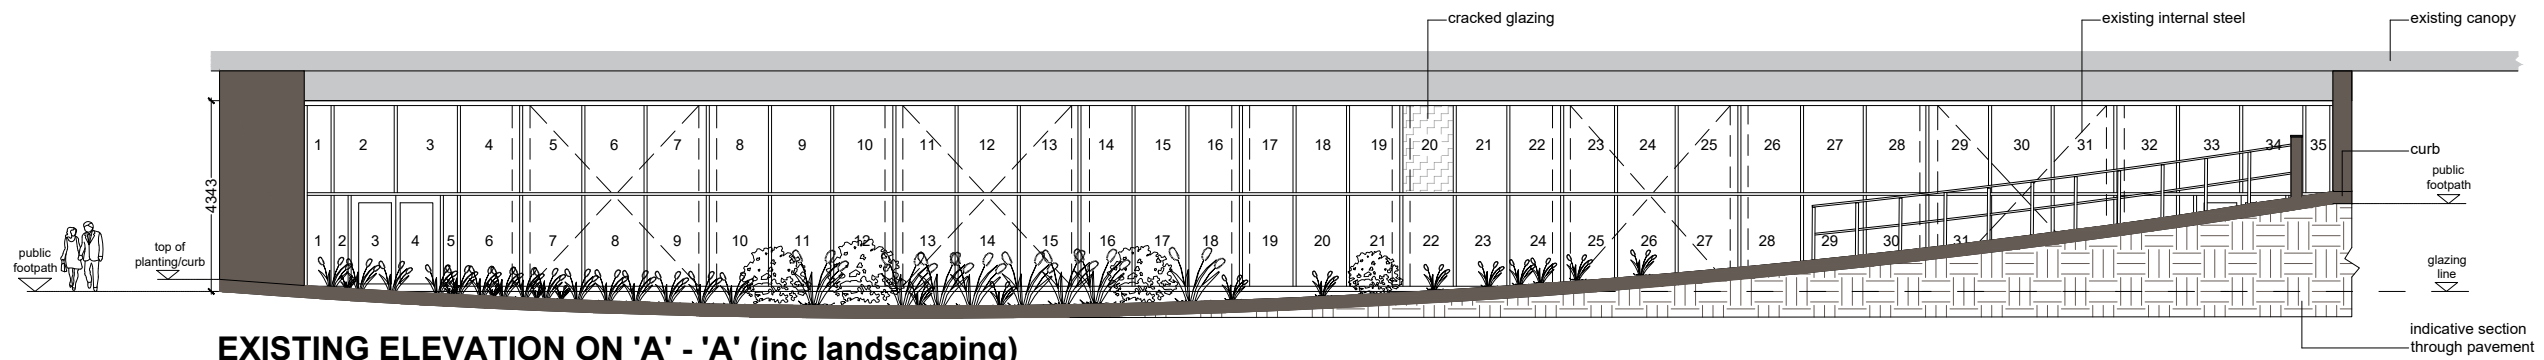


EXISTING ELEVATION ON 'A' - 'A' (inc landscaping)

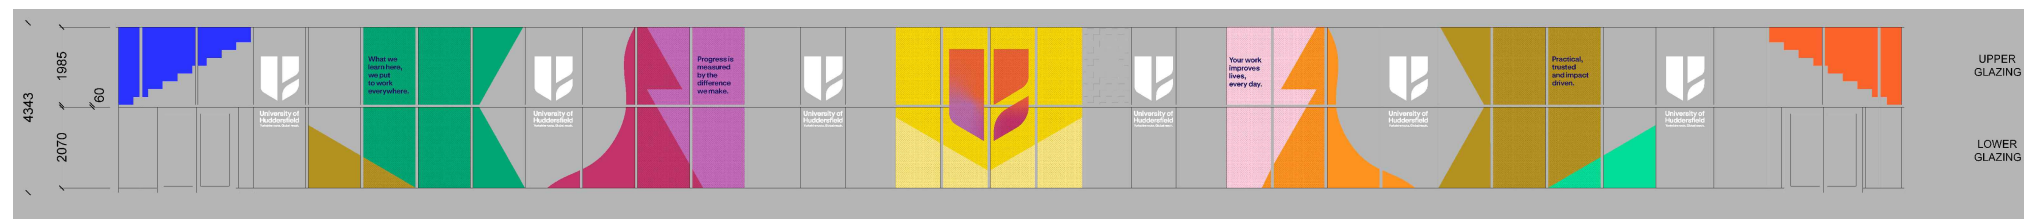

PROPOSED GRAPHICS ELEVATION ON 'A' - 'A' (refer to pdf document for design detail)

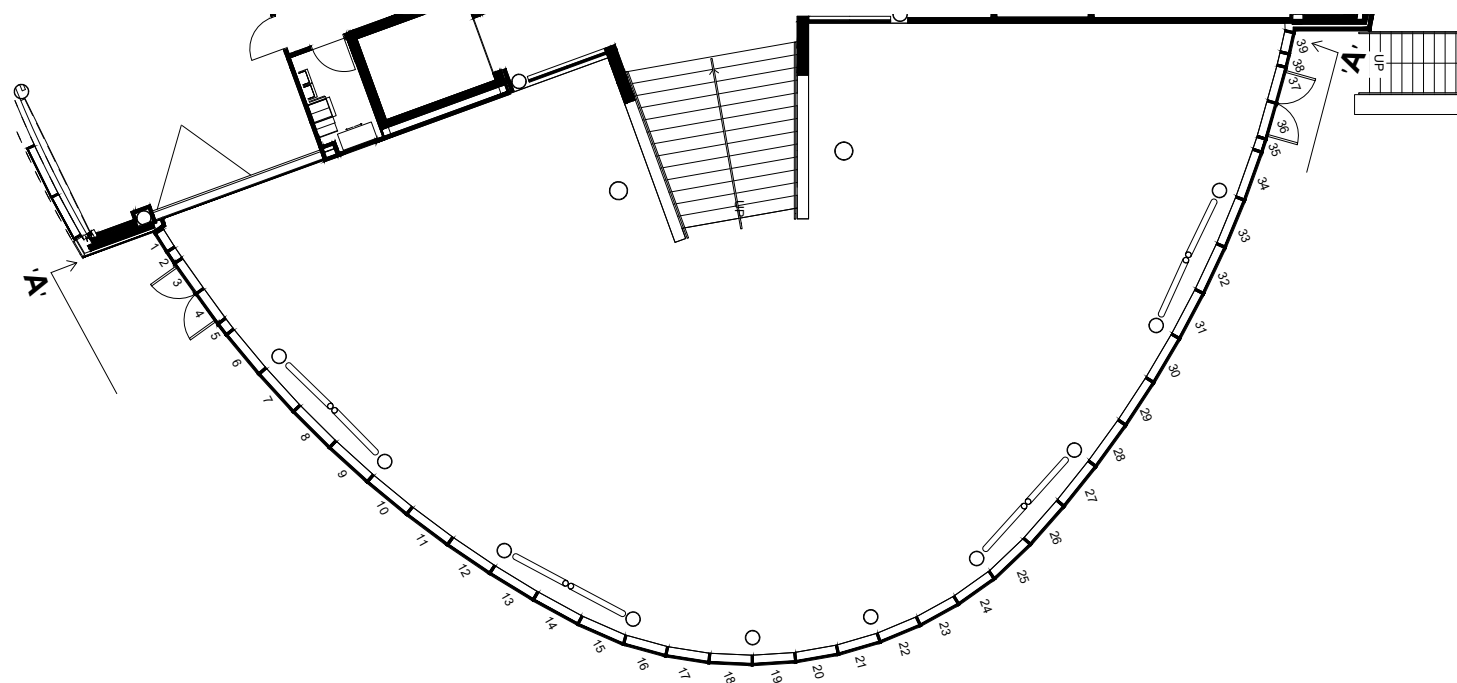

OASTLER BUILDING PLAN SCALE 1:100

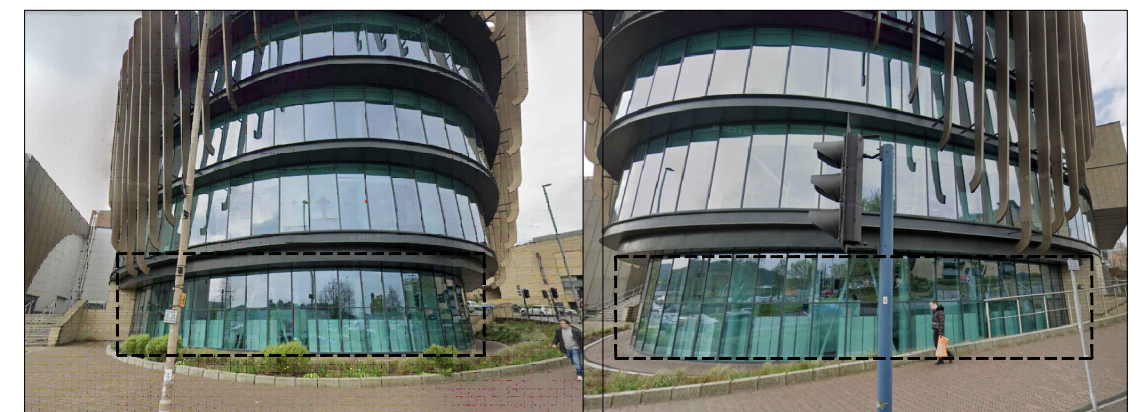

pic 1, pic 2 - VIEW ON EXISTING GLAZING / QUEENSGATE

University of HUDDERSFIELD Inspiring global professionals Estates & Facilities Queensgate Huddersfield HD1 3DH Tel 01484 472351 Fax 01484 472481	Building OASTLER BUILDING		Copyright Information	
	Title SIDE ELEVATION QUEENSGATE (ROUNDBABOUT) PROPOSED GRAPHICS	Drawing Number OA-00	Drawn By AJS	Checked By MW
			Approved By	
			Date 25.08.26	Scale A1 @ NTS