



EXISTING ELEVATION ON 'A' - 'A'

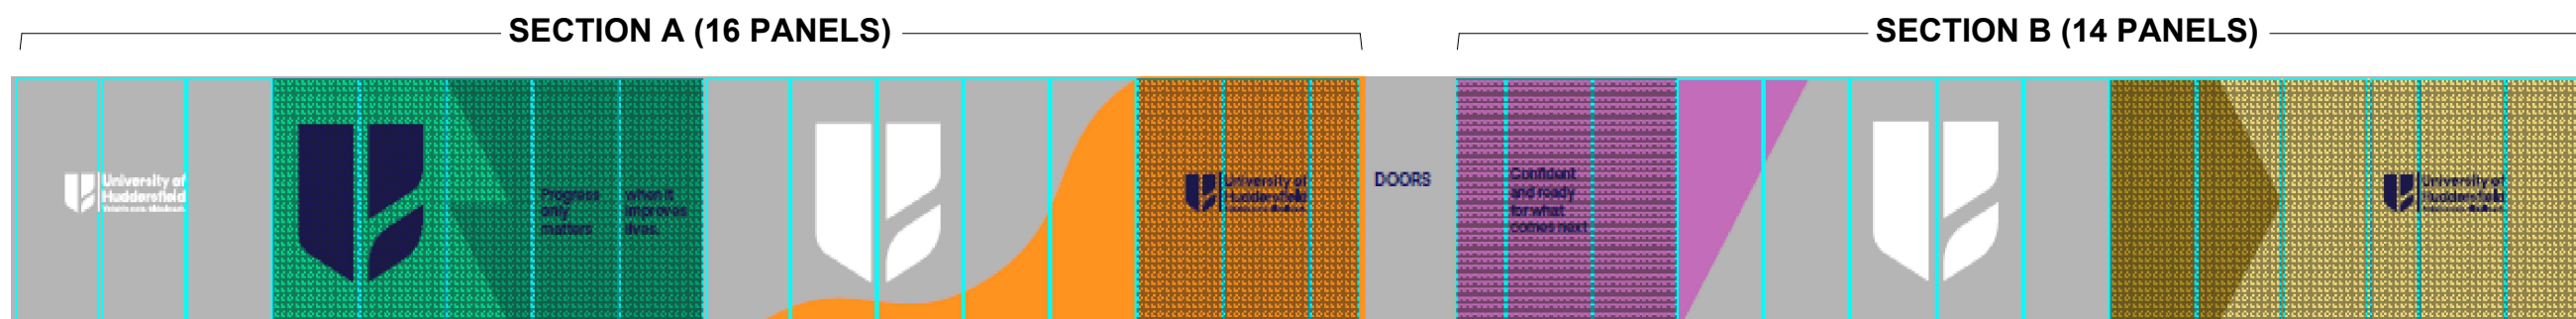


PROPOSED GRAPHICS ELEVATION ON 'A' - 'A' (refer to pdf document for design detail)

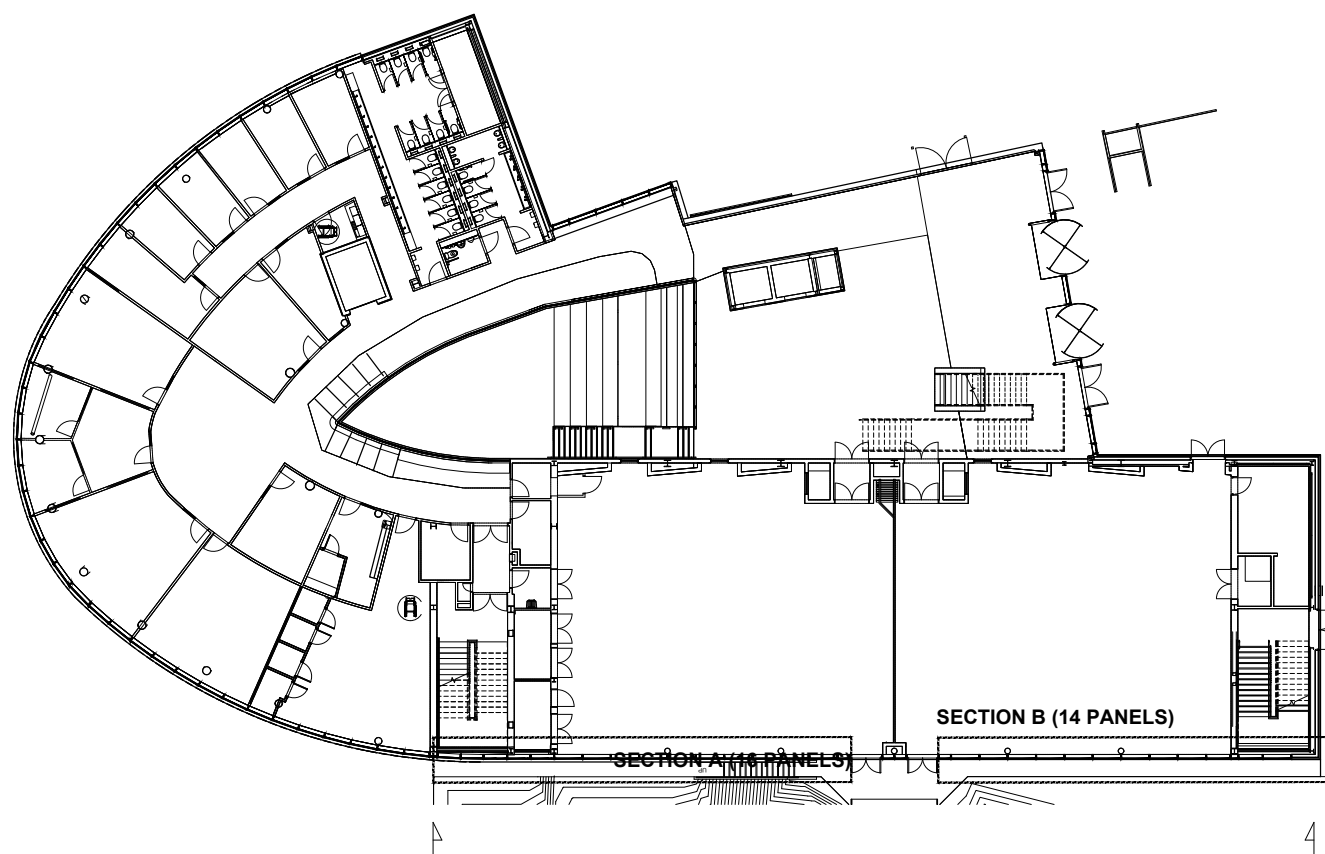

OASTLER PLAN VIEW SCALE: 1:200

VIEW A-A

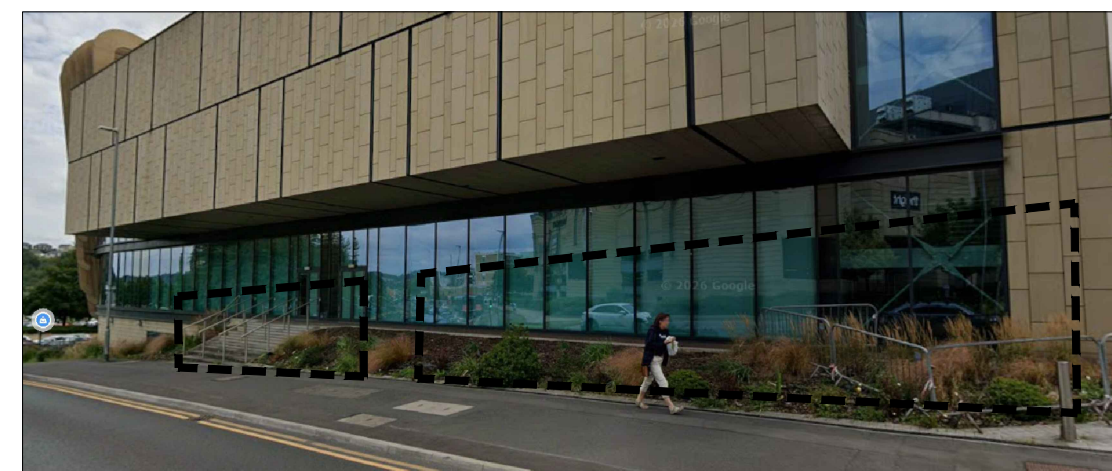

pic 1. VIEW ON EXISTING GLAZING / QUEENSGATE

University of HUDDERSFIELD Inspiring global professionals Estates & Facilities Queensgate Huddersfield HD1 3DH Tel 01484 472351 Fax 01484 472481	Building OASTLER BUILDING		Copyright Information	
	Drawn By AJS	Checked By MW	Approved By	
	Drawing Number OA-01		Building	Drawing Revision
	Date 24.08.26		Scale A1 @ NTS	