


Location Plan

Site Address: The Scotland Inn, 1115, Bradford Road, Birstall, Batley, WF17 9HZ

Date Produced: 03-Sep-2026

Scale: 1:1250 @A3

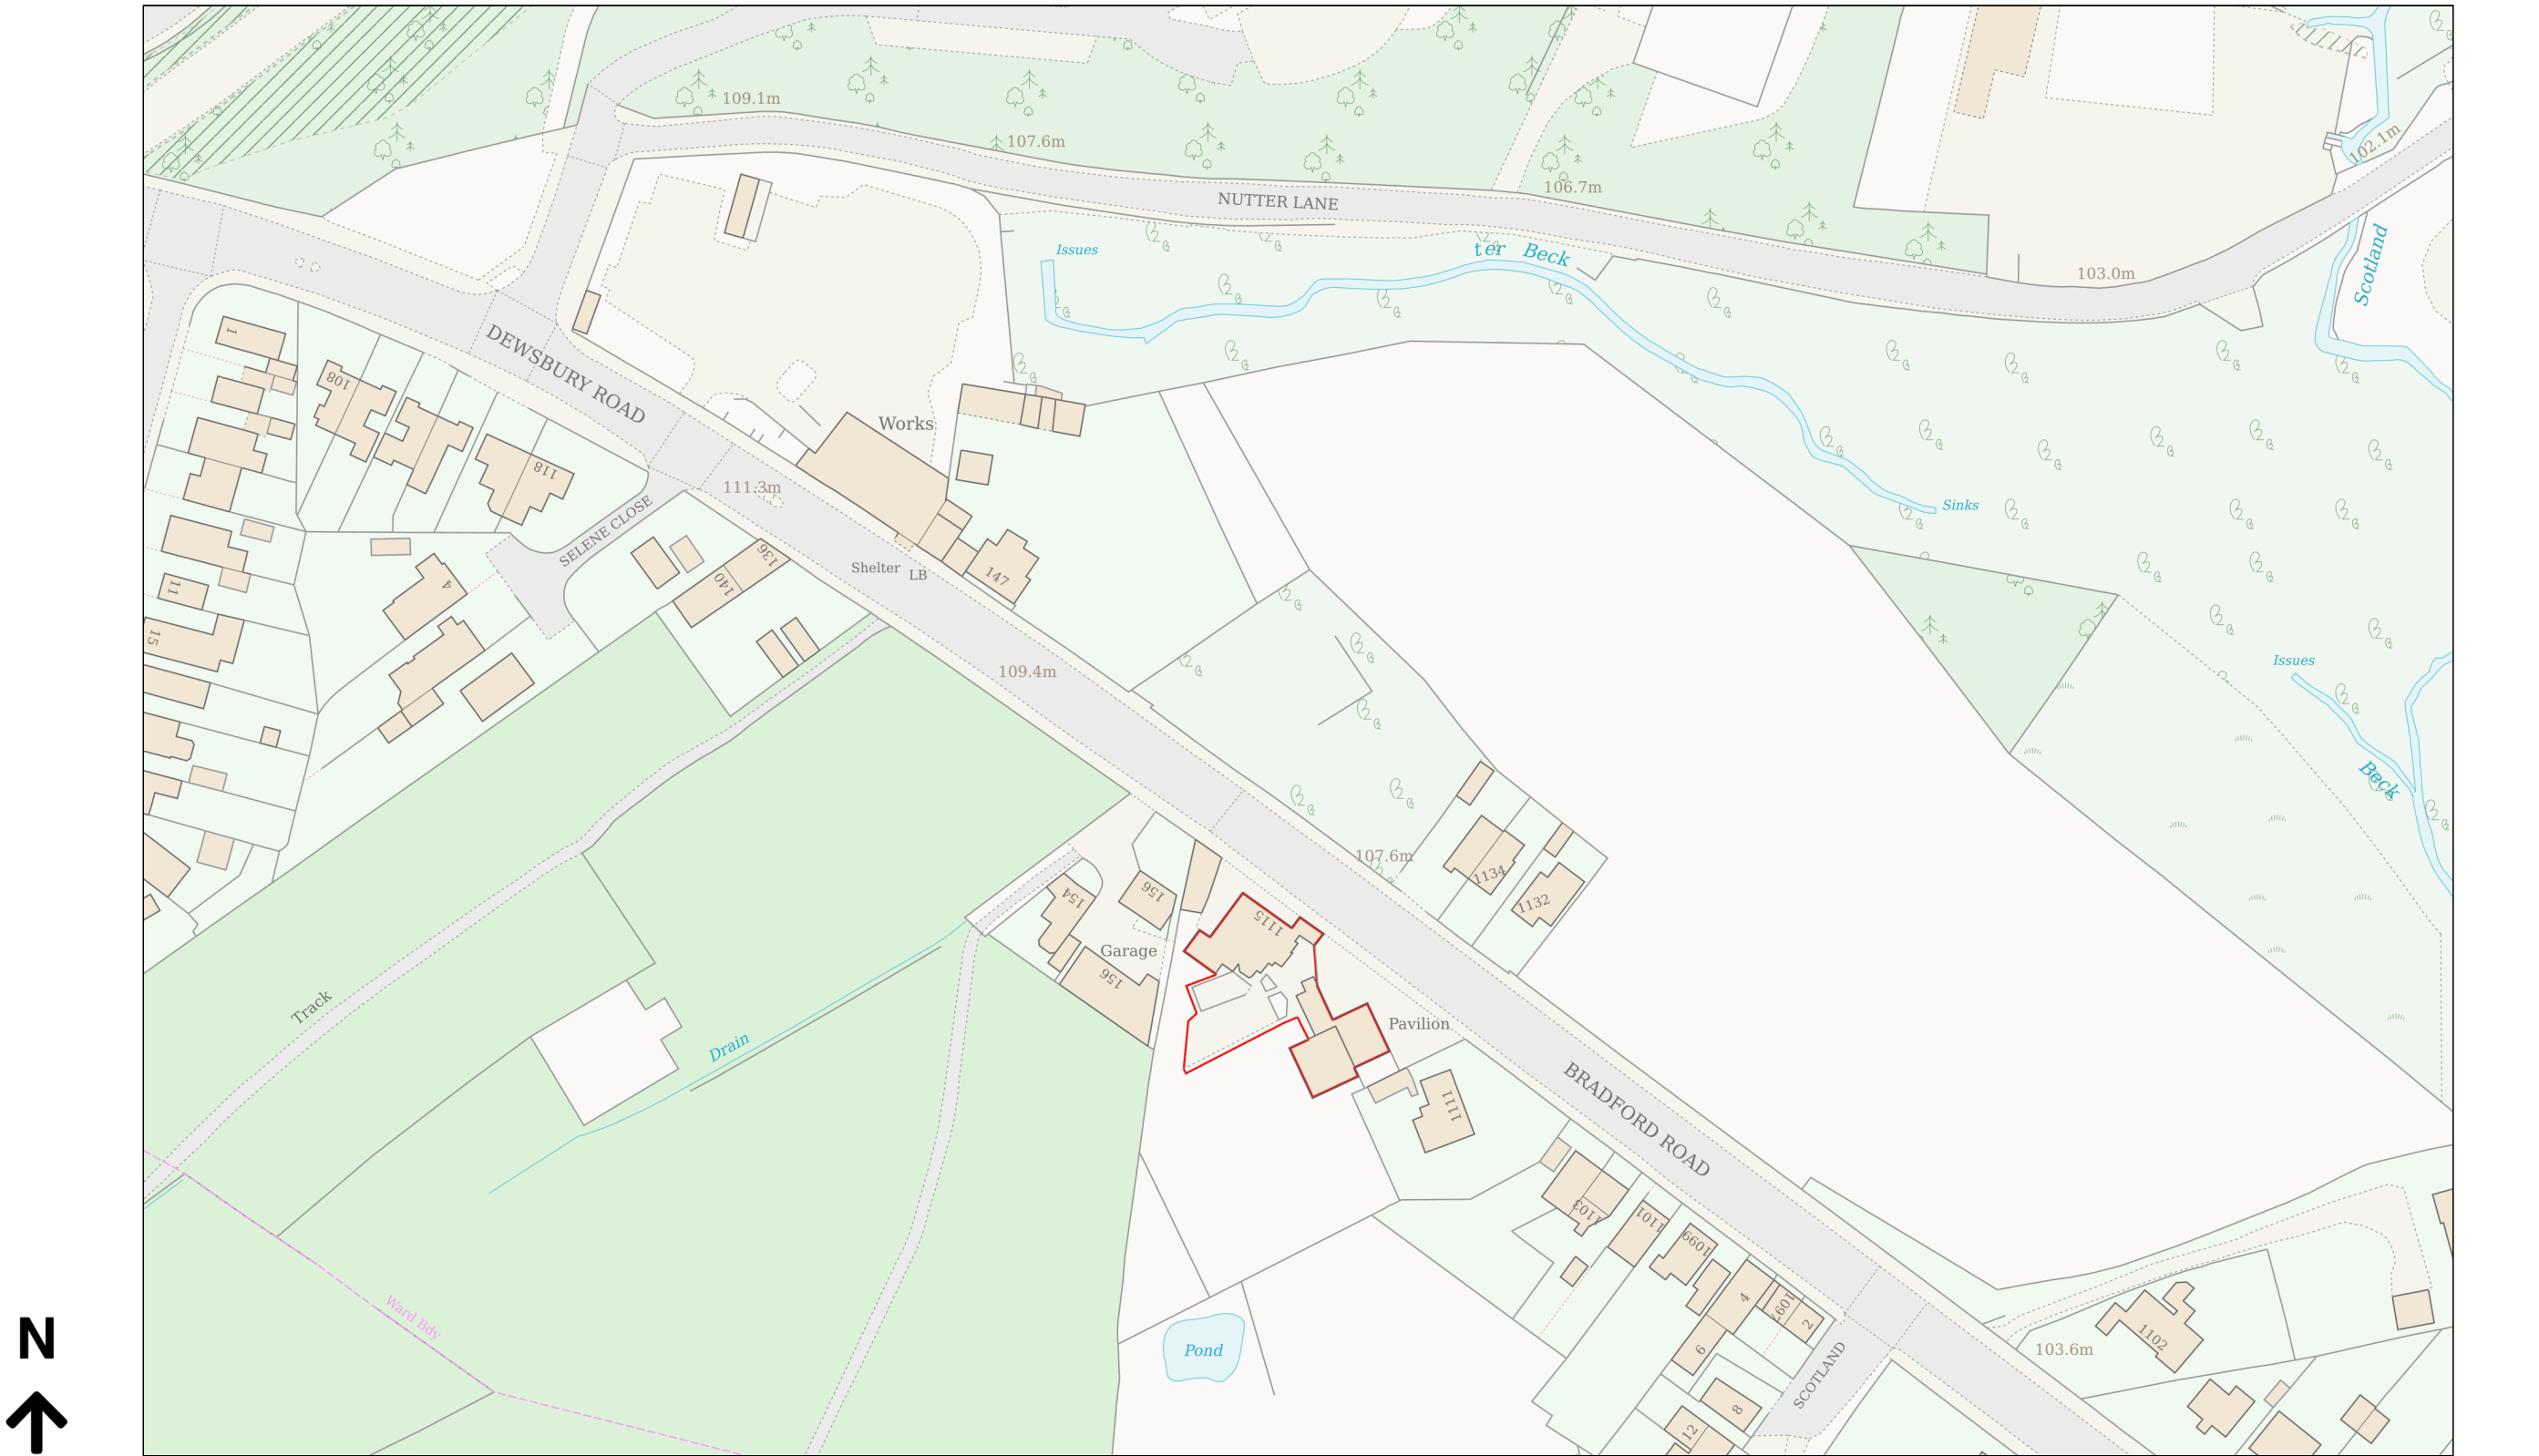

Planning Portal Reference: PP-15167317v1

