

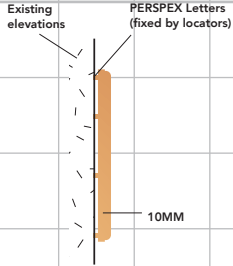
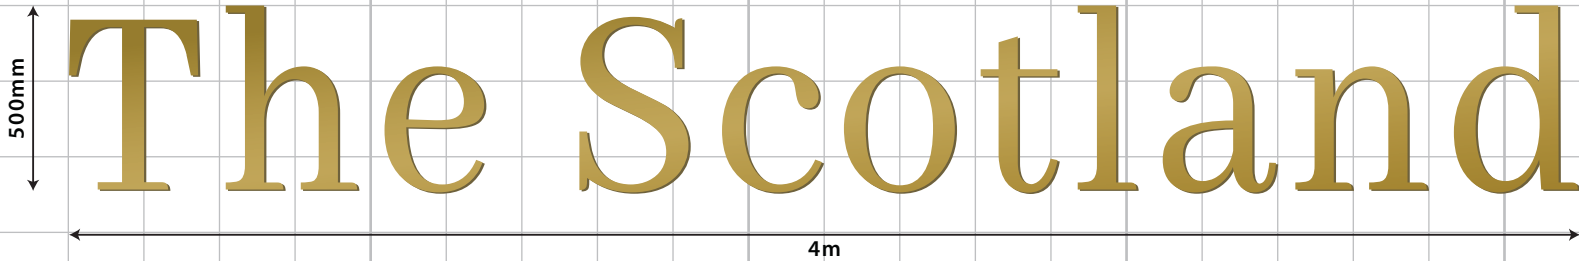



A ONE X NEW SET OF INDIVIDUAL LETTERS. ONE X NEW TROUGH LIGHT
SIZE. 4m x 500mm. H.A.G. 3m.

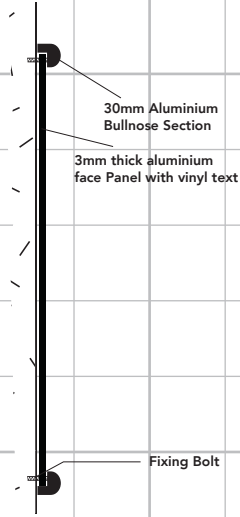



B TWO X NEW AMENITY BOARDS
SIZE. 1.1m x 800mm. H.A.G. 1/1.5m.

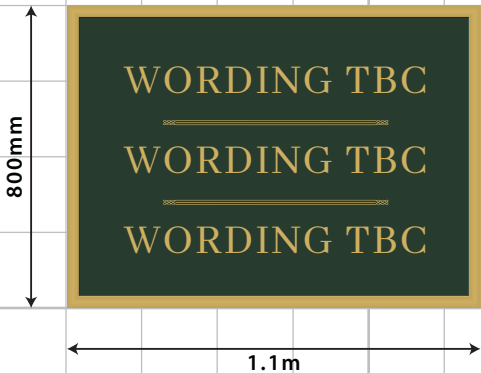


C FOUR X NEW POSTER CASES
SIZE. 0.66m x 914mm. H.A.G. 1/1.2m.

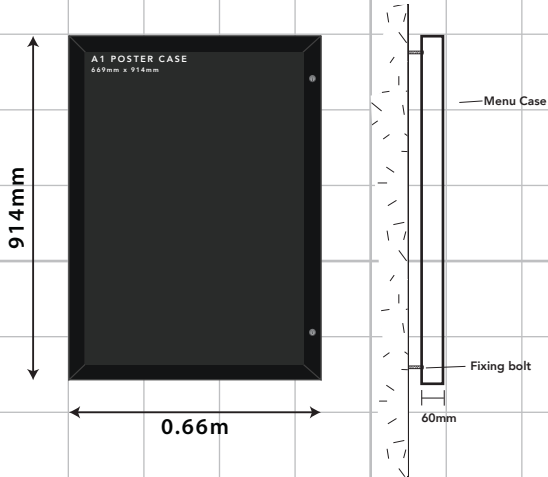


D ONE X NEW TALL AMENITY BOARDS
SIZE. 0.8m x 2000mm. H.A.G. 0.5m.

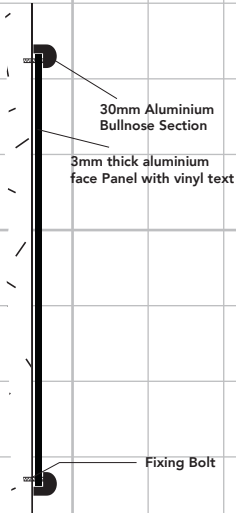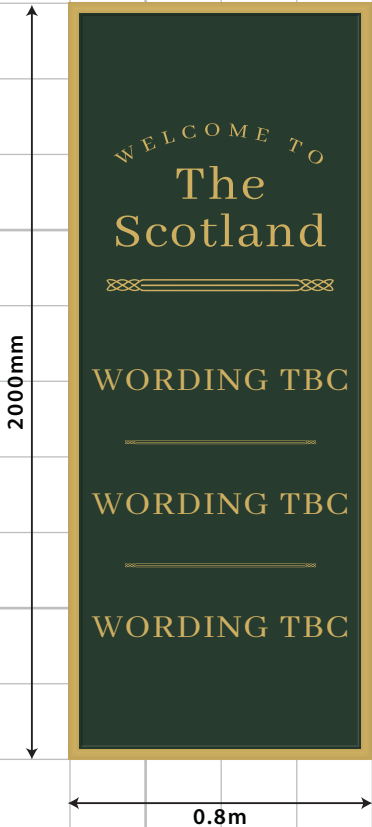


E ONE X NEW LARGE AMENITY BOARD WITH NEW TROUGH LIGHT
SIZE. 2.5m x 1200mm. H.A.G. 1m.

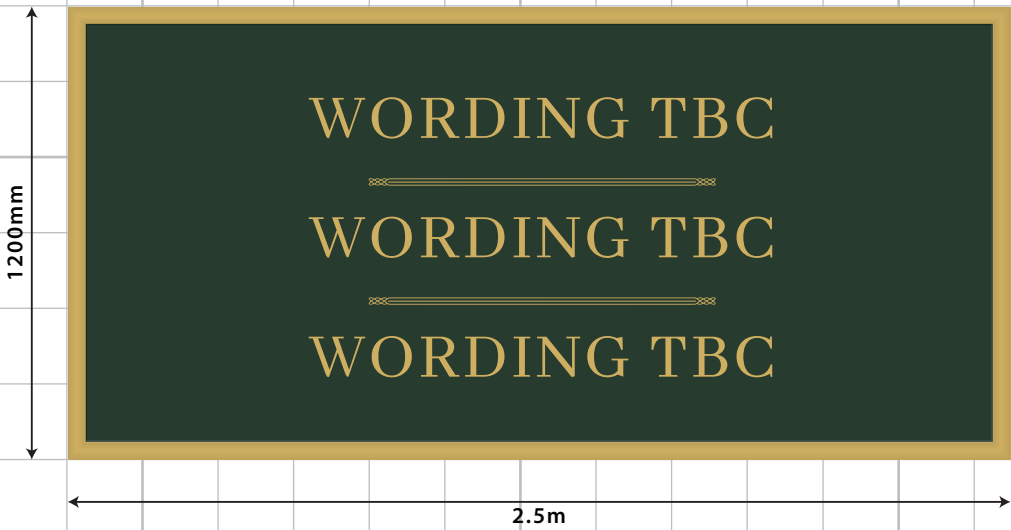

F ONE X NEW LANTERN
SIZE. 0.28m x 650mm. H.A.G. 2.5m.

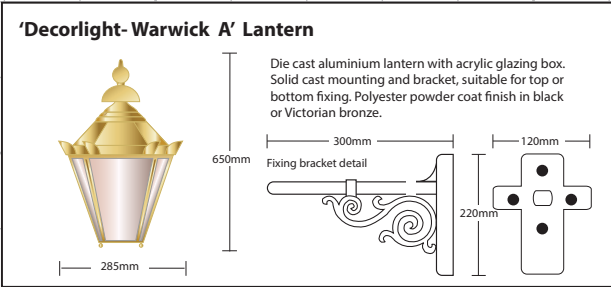

G SIX X NEW HIGH LEVEL
30W FLOODLIGHTS
SIZE. 0.23m x 168mm. H.A.G. 5.5/8m.

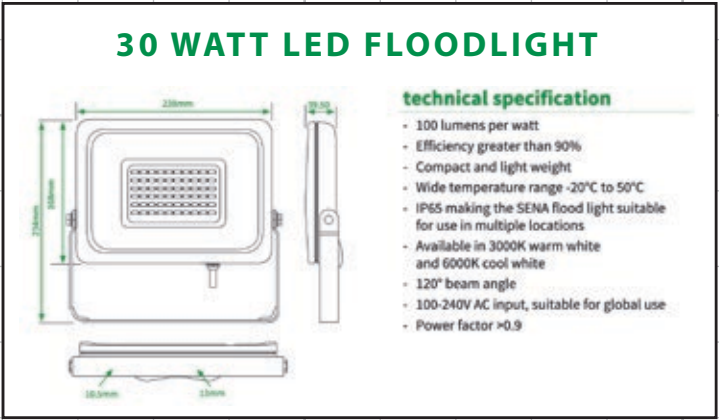


H FOUR X NEW LOW LEVEL 10W FLOODLIGHTS
SIZE. 0.11m x 128mm. H.A.G. 2.5/m.





I ONE X PARKING DISCLAIMER
SIZE. 0.6m x 500mm. H.A.G. 1.5m.




SIGNAGE
COLOURS

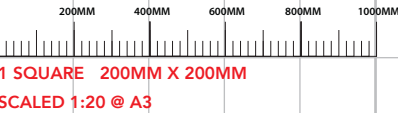

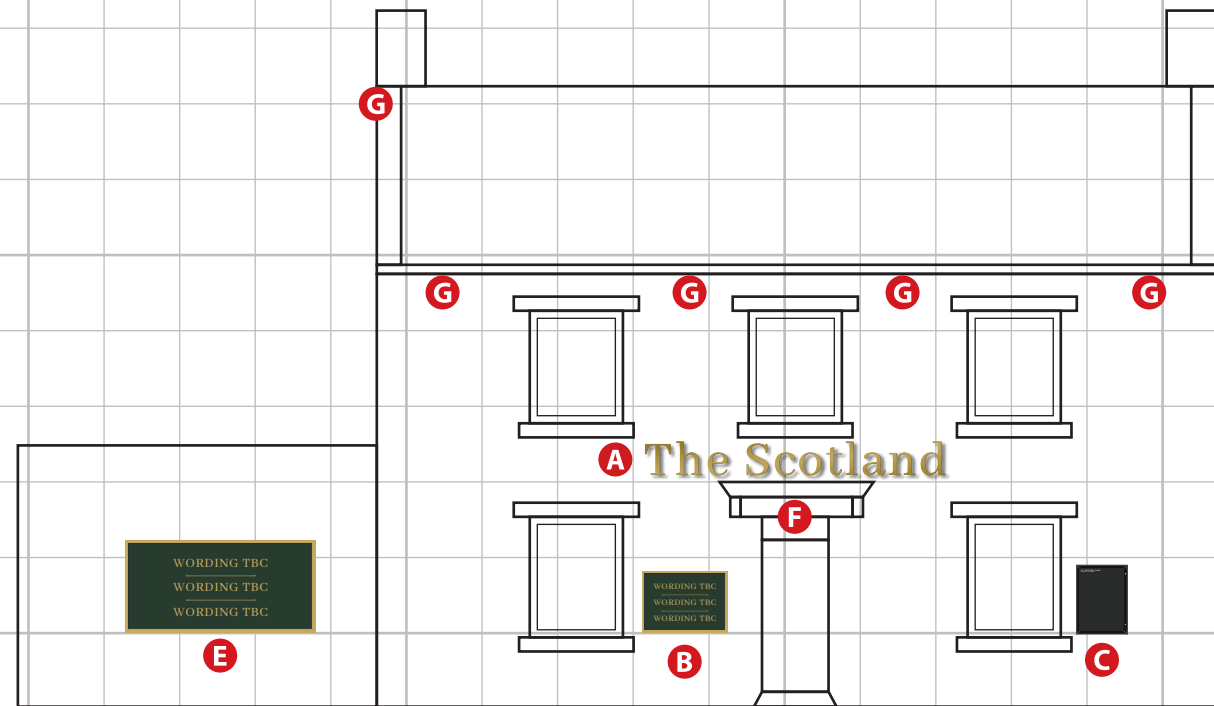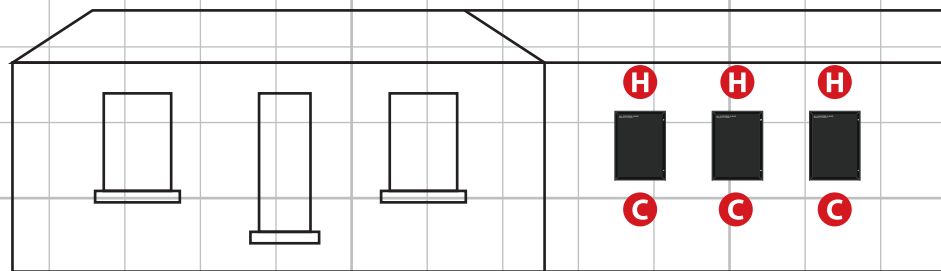

1M 2M 3M 4M 5M
1 SQUARE 1M X 1M
SCALED 1:100 @ A3

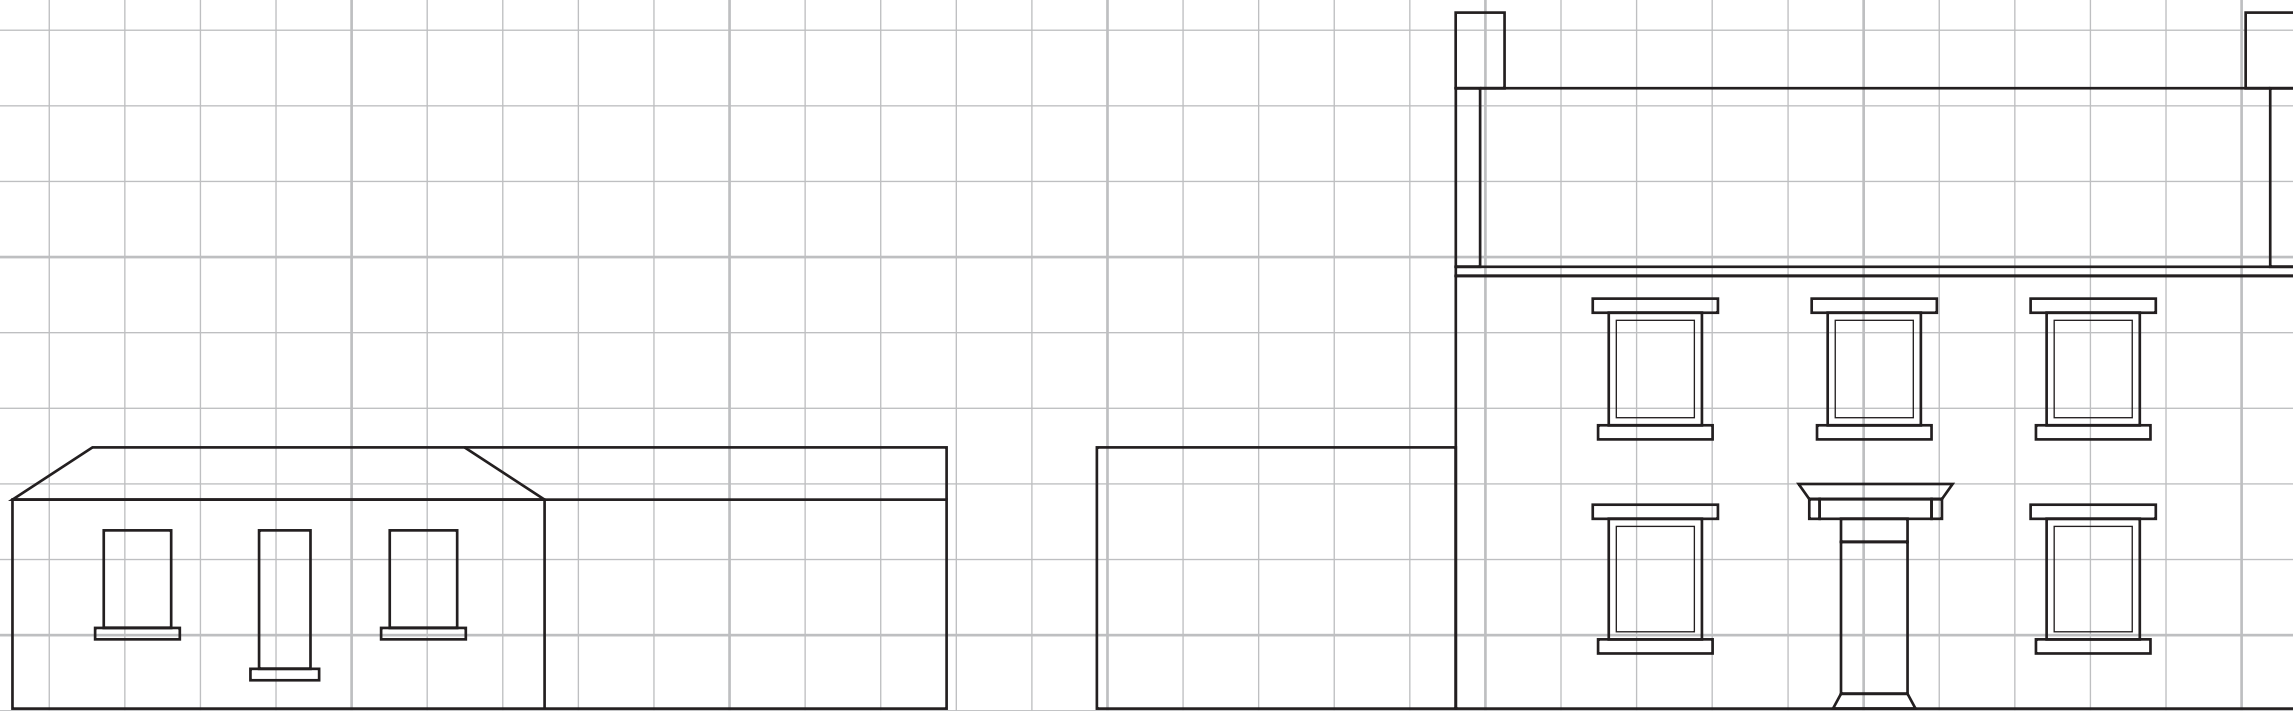

1M 2M 3M 4M 5M
1 SQUARE 1M X 1M
SCALED 1:100 @ A3



BUILDING
COLOURS

WHITE
WINDOWS

BS 10 B 15
SILLS

RAL 6009
TRANSOM DOORS

BLACK
PLINTH

