

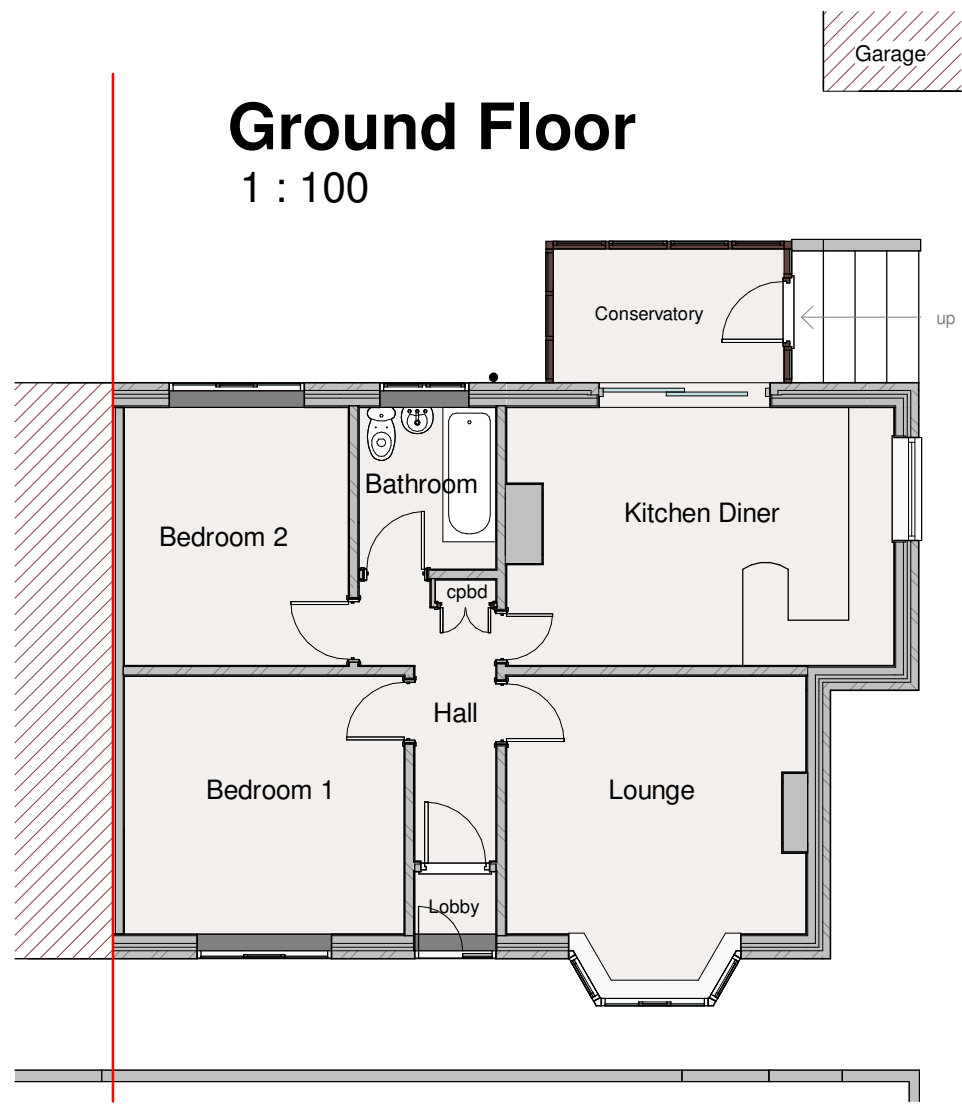
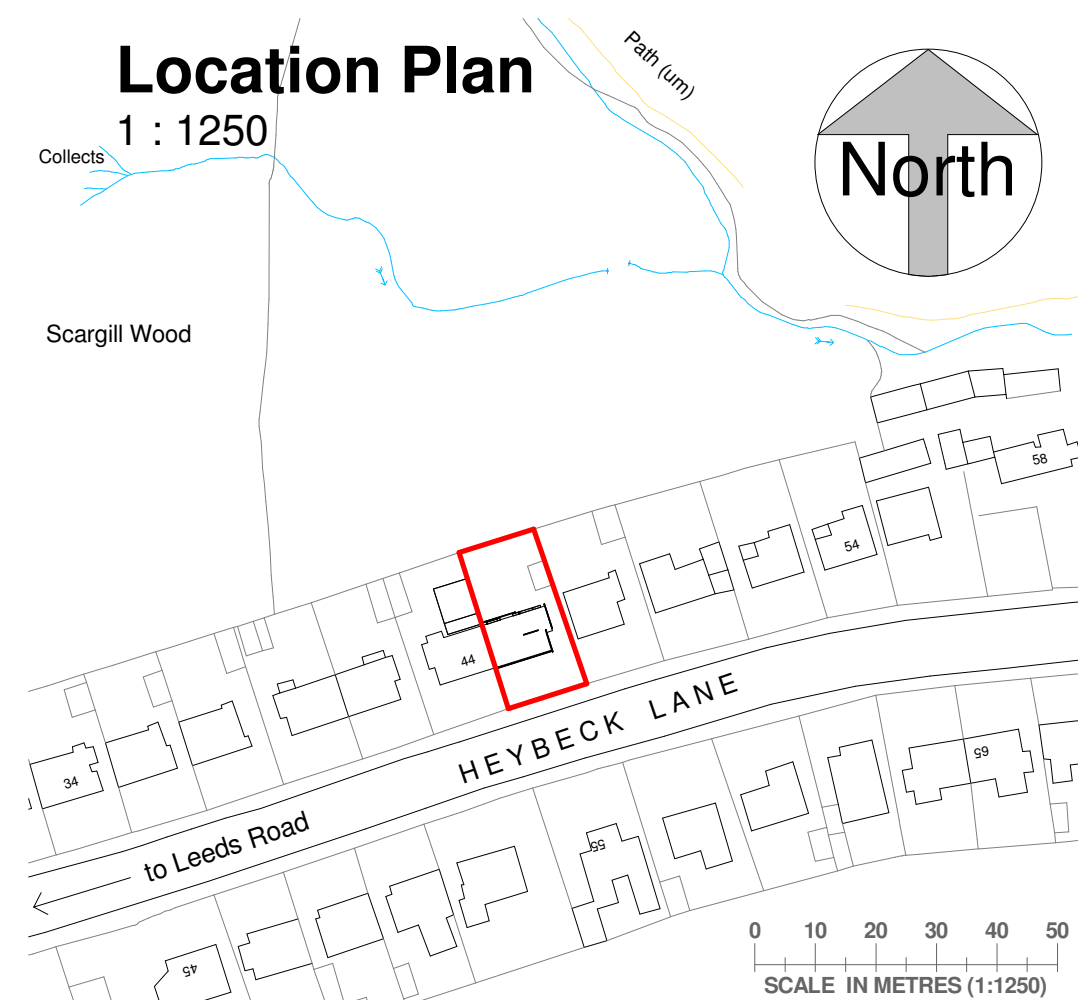
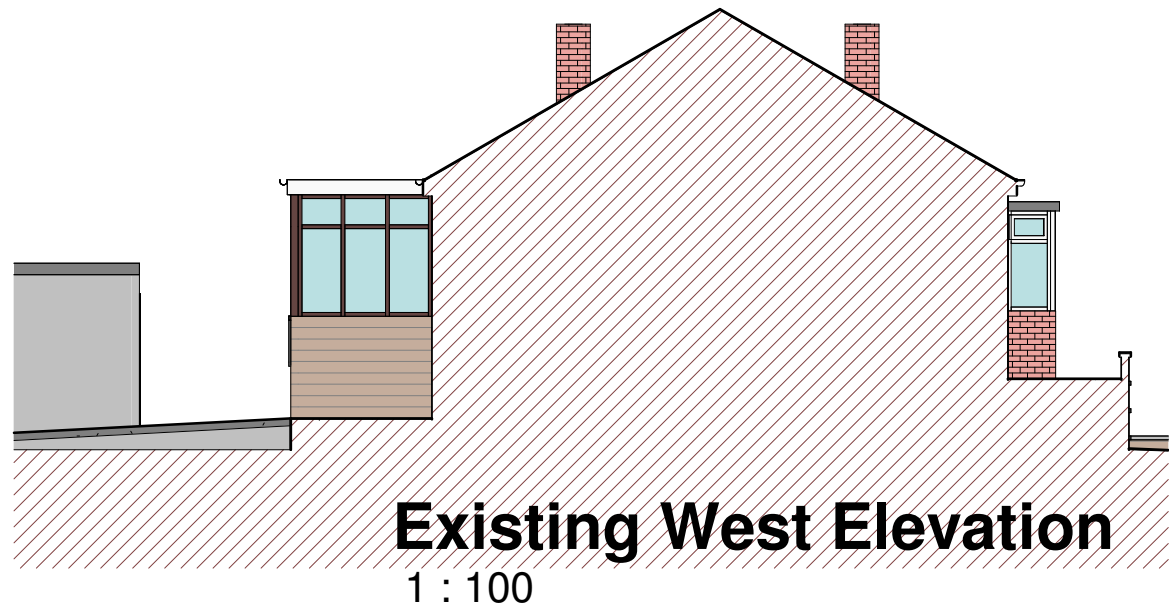


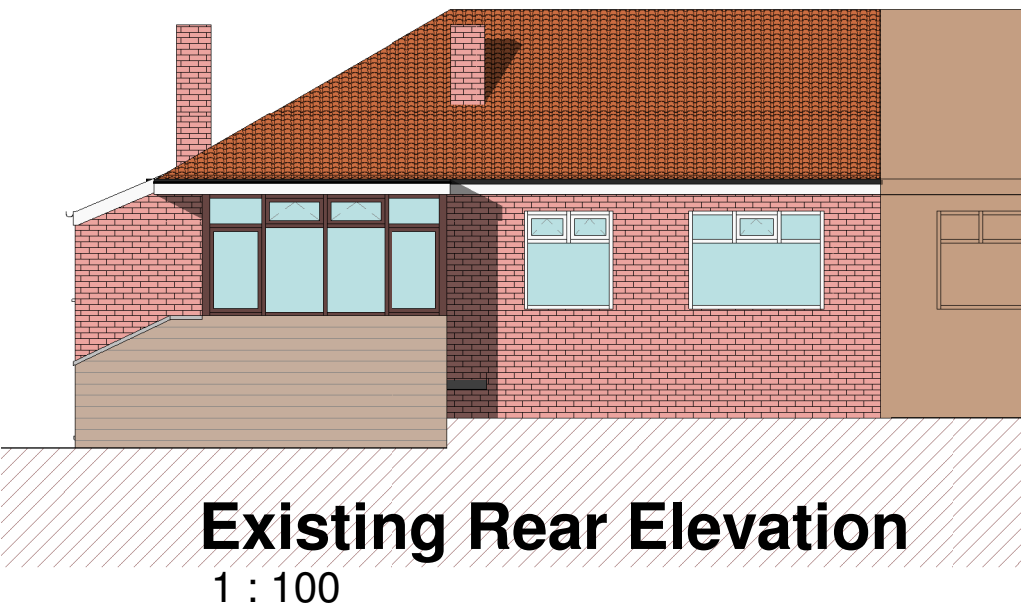

- MATERIALS**
- Walls - Red facing brick
 - Roof - Concrete pantile
 - Windows - White uPVC double-glazed units
 - Doors - White uPVC units
 - Rainwater Goods - White uPVC fascias with black plastic gutters & downpipes

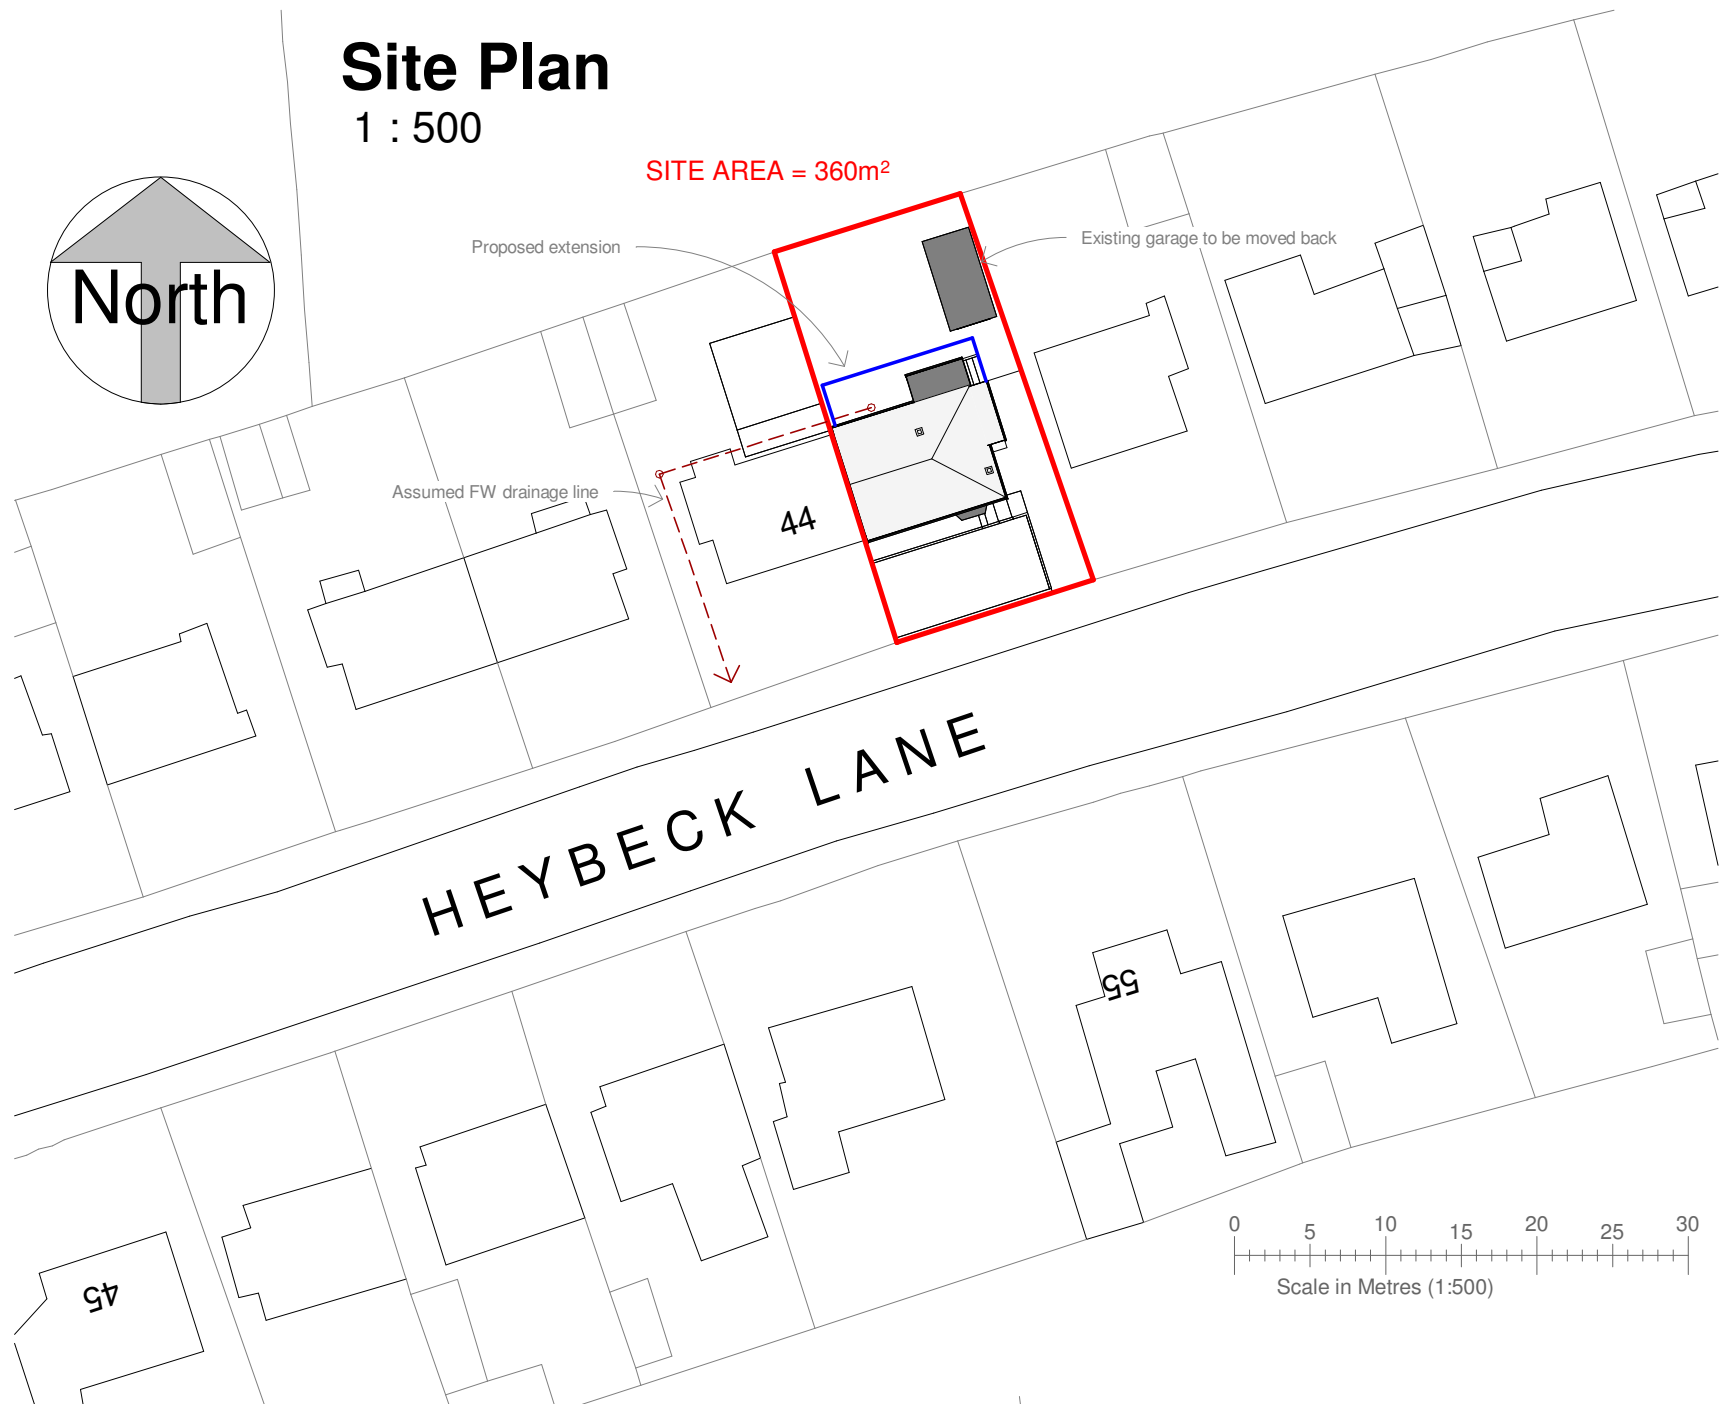

A 20/08/26 First issue [AB]

Revision	Description
1	As indicated

Location
Mr P Hull
46 Heybeck Lane
Woodkirk
WF12 7QY

Title
Existing Information

Scale
As indicated @A2

Drawing No.
S26544 / P01

Revision
A

hello@spokelimited.co.uk tel: 0113 335 0975

SPOKE
ARCHITECTURAL DESIGN

This drawing is copyright and shall not be reproduced without permission of Spoke Architectural Limited. Do not scale from this drawing, use figured dimensions only. It is the Contractors responsibility to check all dimensions on site.

This drawing is to be read in conjunction with all Structural Engineers' drawings.

It is the Contractors responsibility to ensure compliance with Building Regulations.

This drawing is to be read in conjunction with all Spoke's relevant drawings and schedules.