


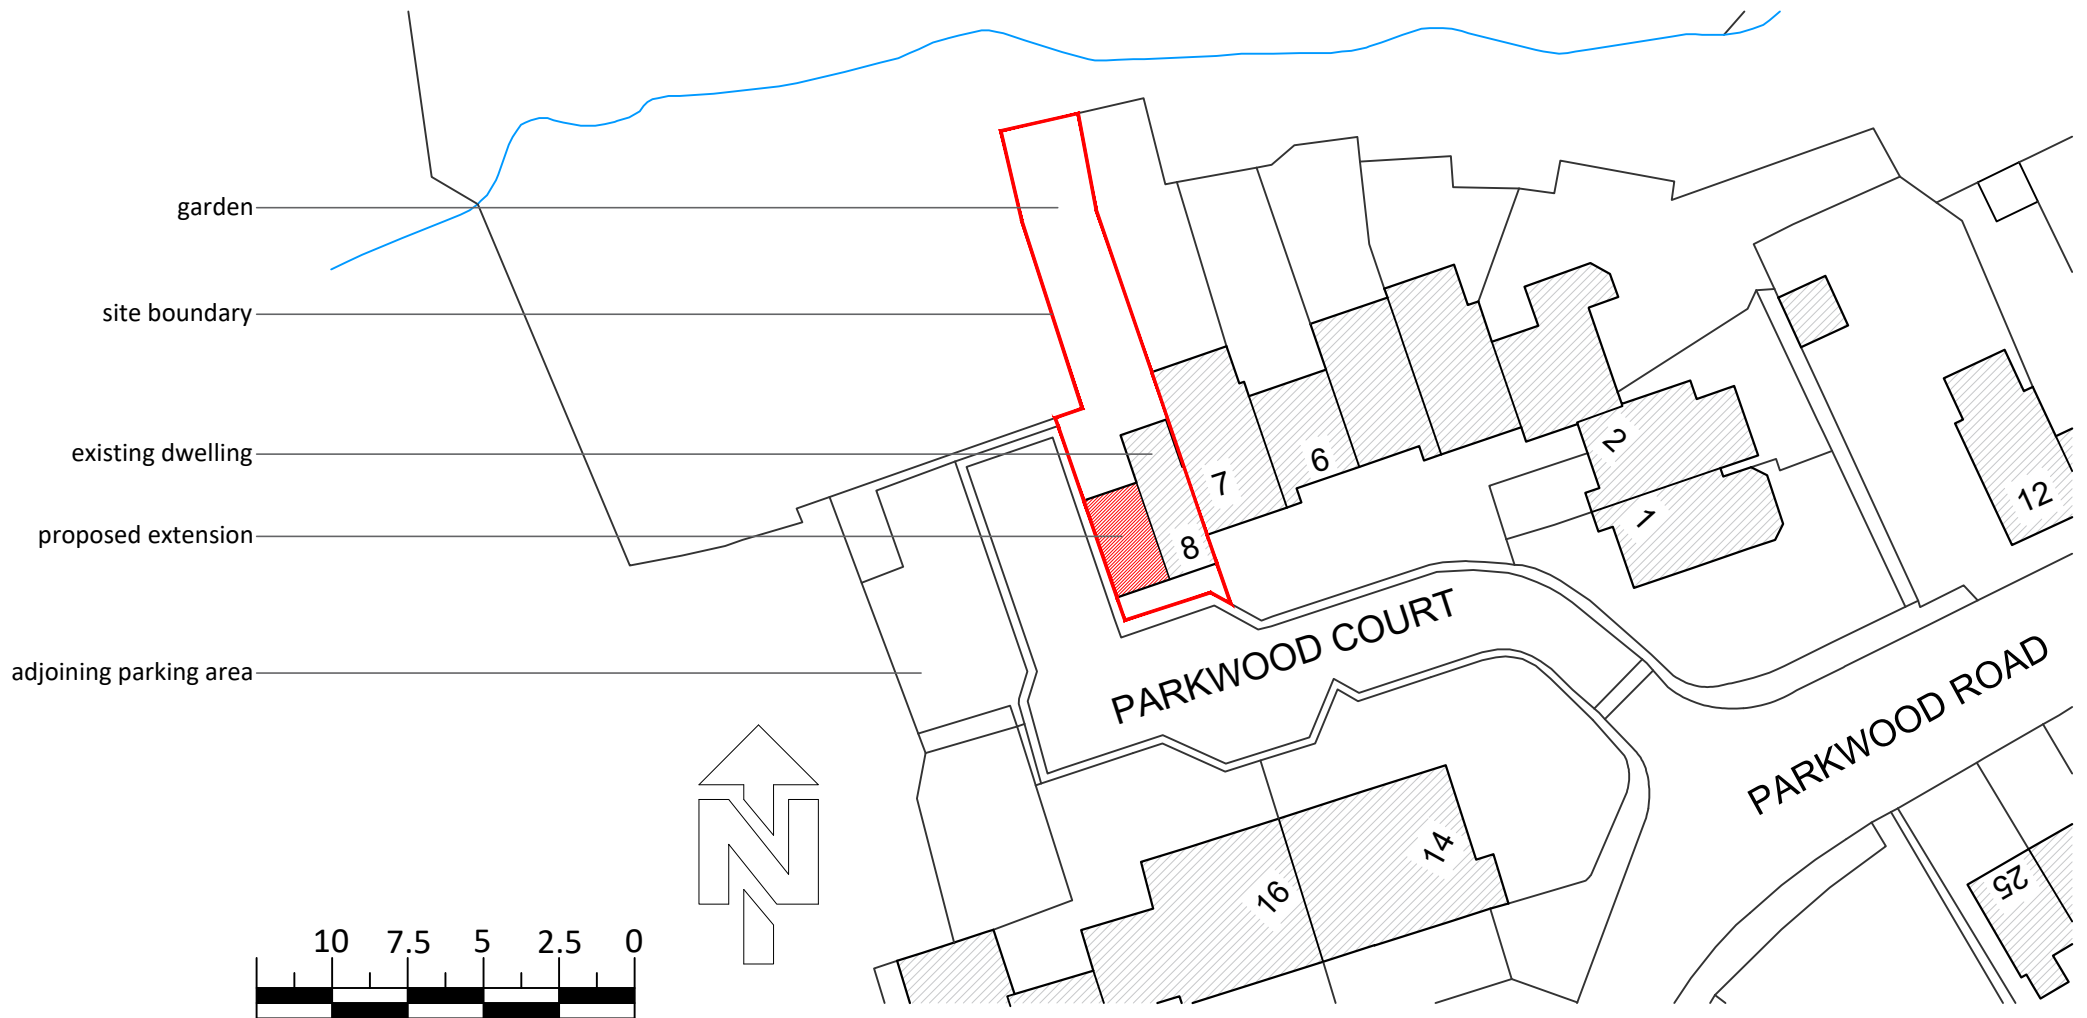

SITE/BLOCK PLAN 1:250