




EXISTING PLANS
AND ELEVATIONS

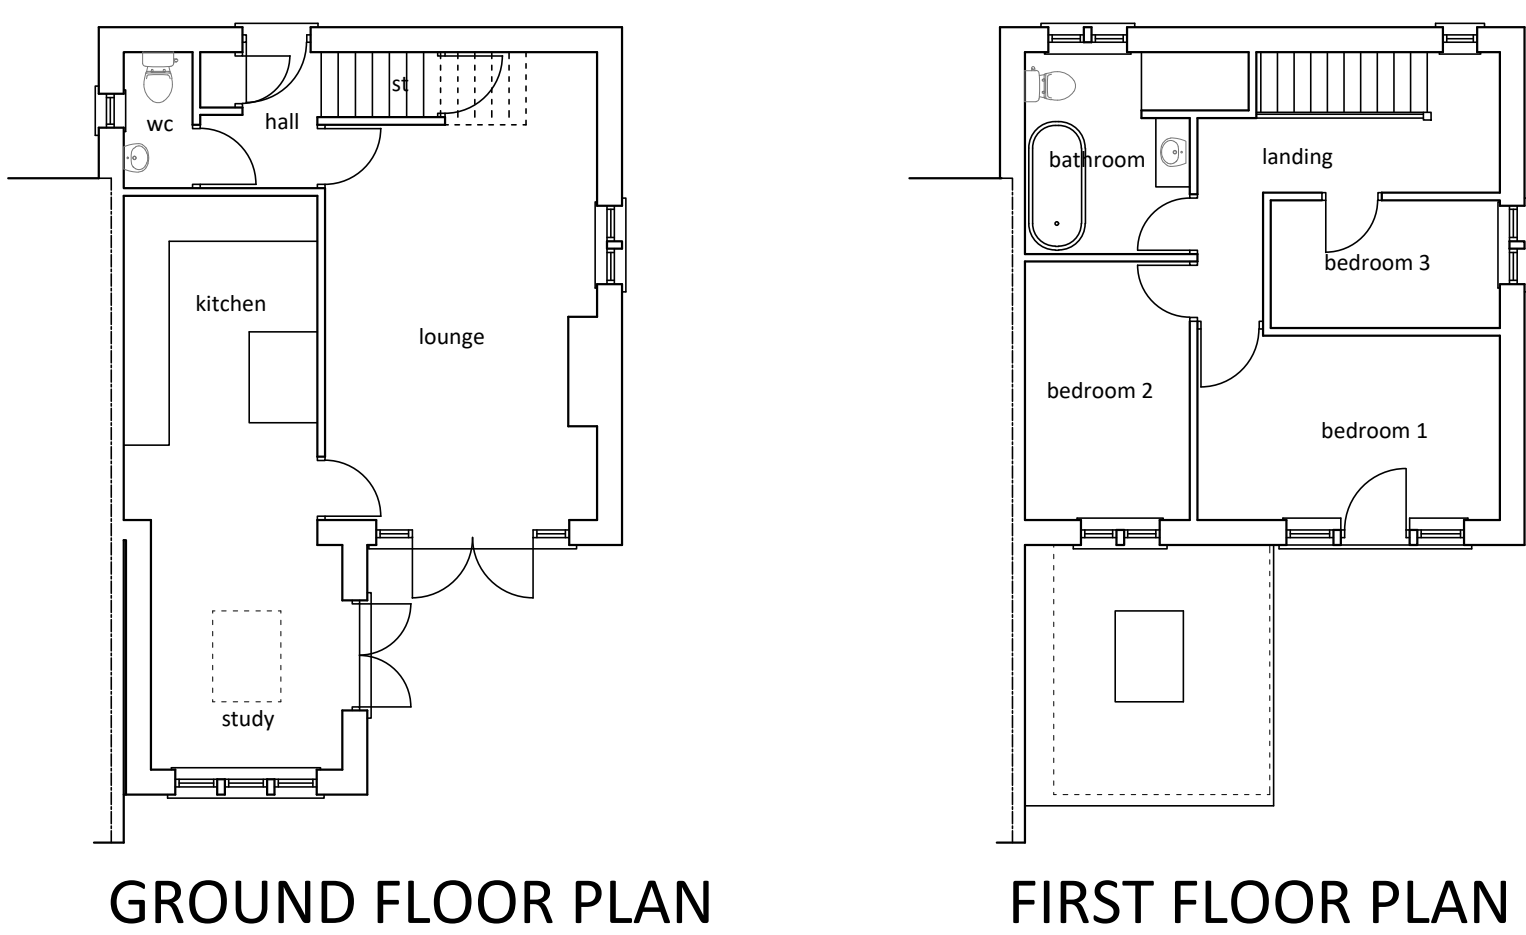

MATERIALS
Walls - Natural stone walling.
Roof - Concrete tiles.
Windows - Brown UPVC double/single glazed windows.
Doors - Brown UPVC and Composite.

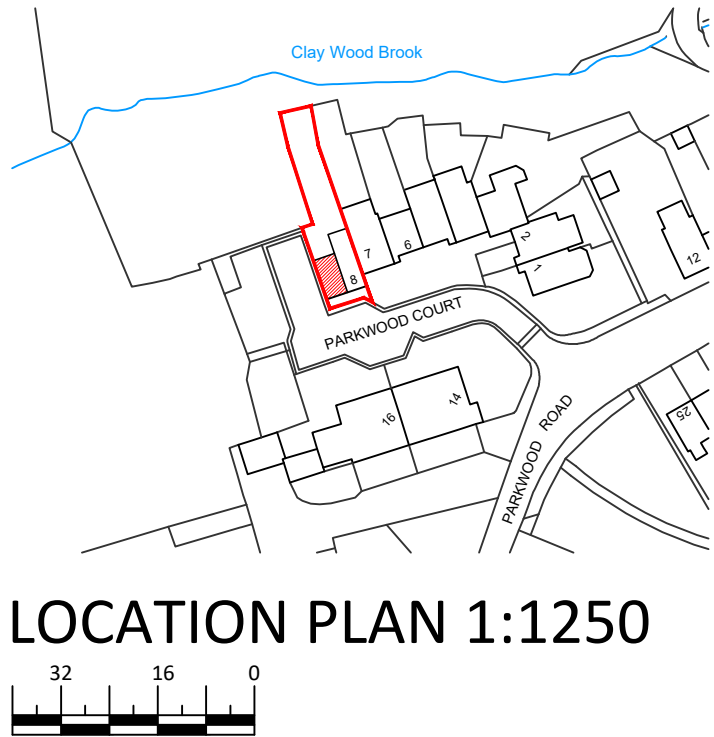

PROPOSED PLANS
AND ELEVATIONS

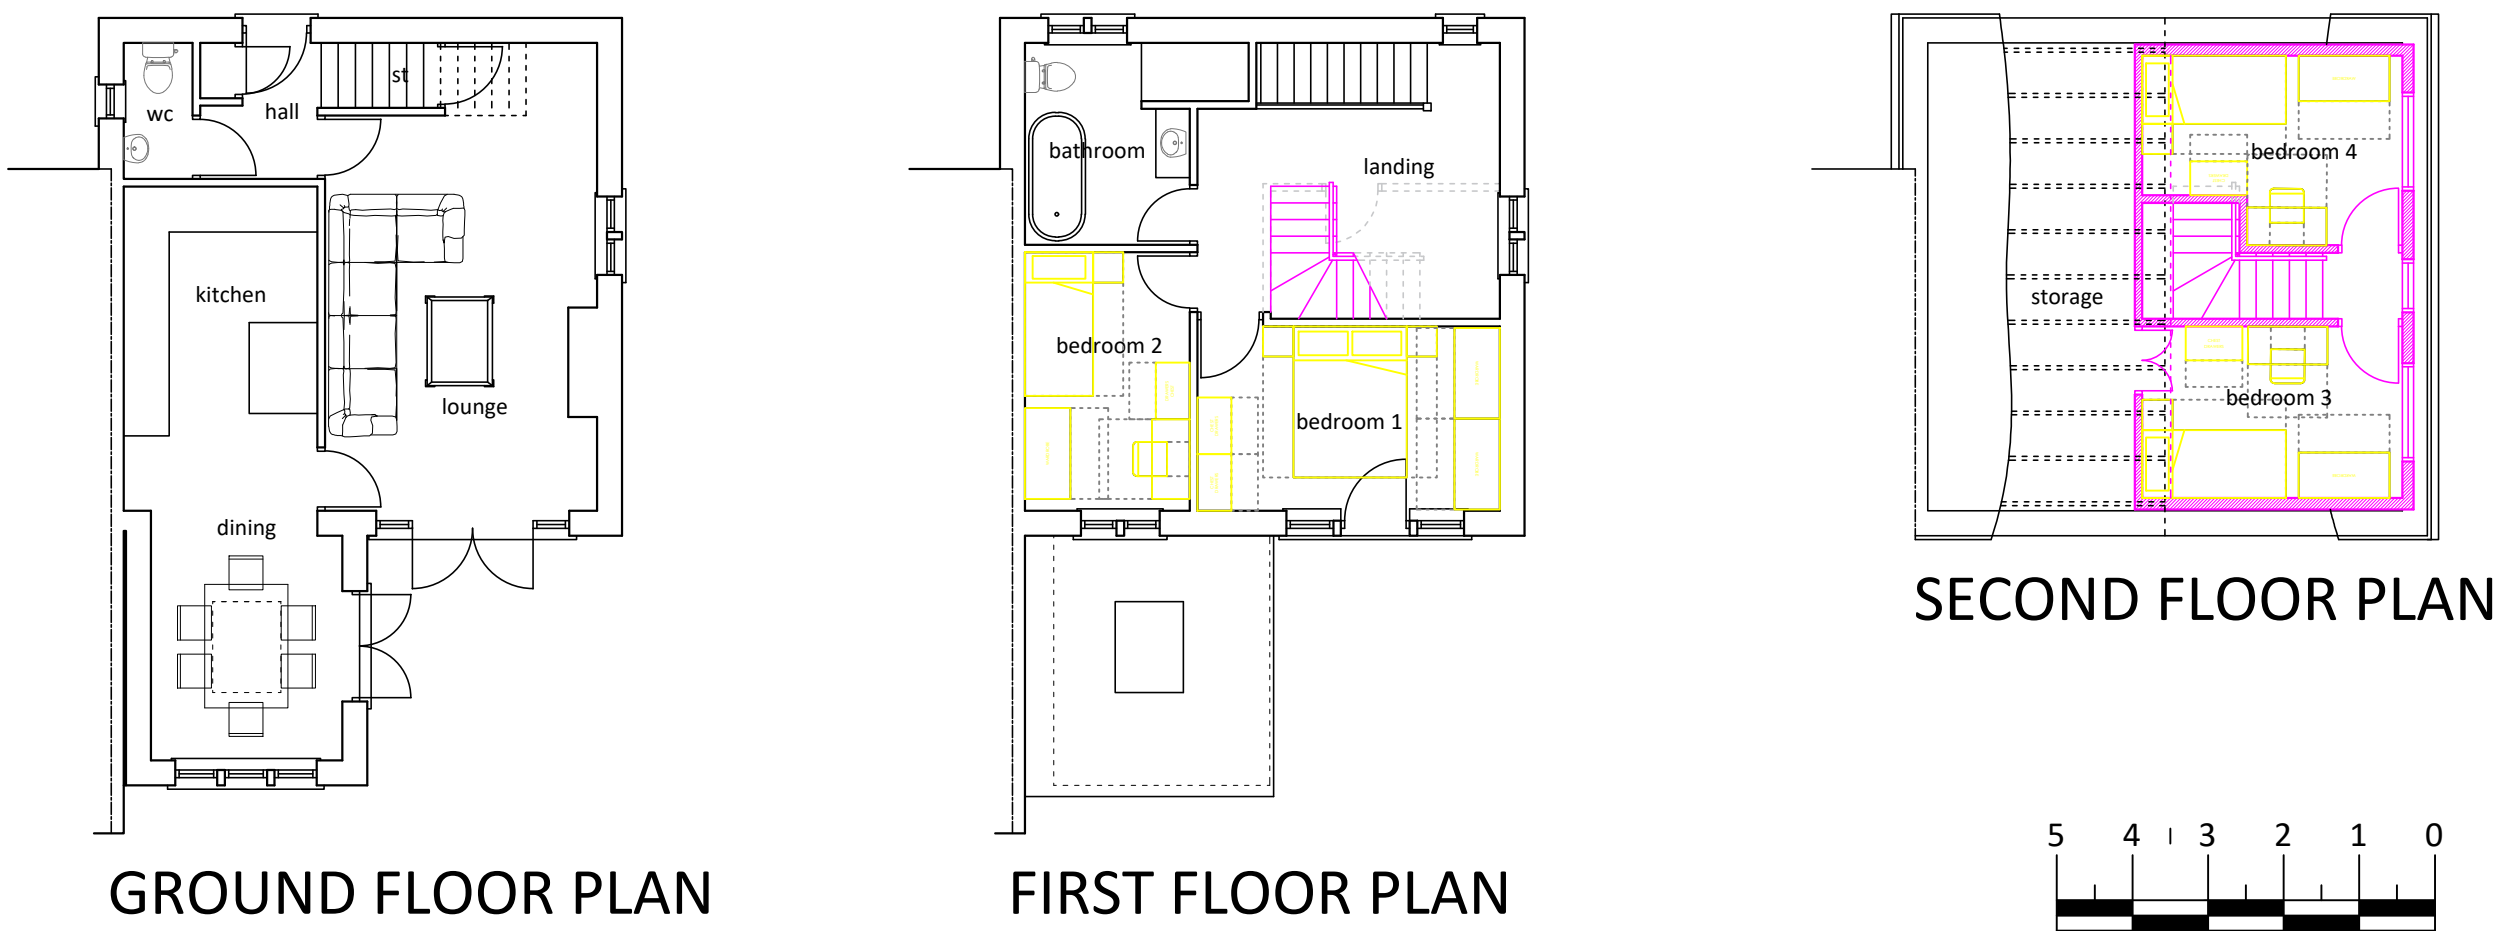

MATERIALS
Walls - Anthracite horizontal UPVC boarding.
Roof - Single ply roofing membrane.
Windows - Anthracite grey UPVC doubleglazed windows.

