


REVISIONS

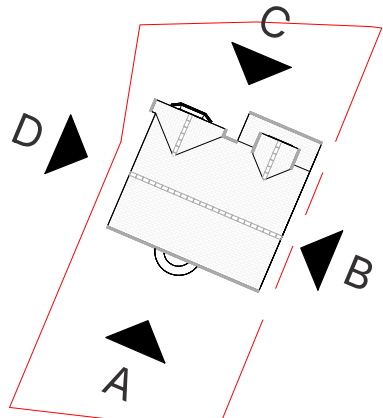

Key Plan

1 : 500



Holmfirth | HD9 1QB
0754 835 3975
www.studiogarchitectural.co.uk

PROJECT
112a HAWTHORNE WAY
SHELLEY

TITLE
EXISTING ELEVATIONS

SCALE
As indicated @ A1

DATE
01/2026

DRAWN
GZ

REVIEWED

SGA REF
24-020

NUMBER
22-001

REVISION

STATUS
PLANNING




South Elevation - A

1 : 50



East Elevation - B

1 : 50

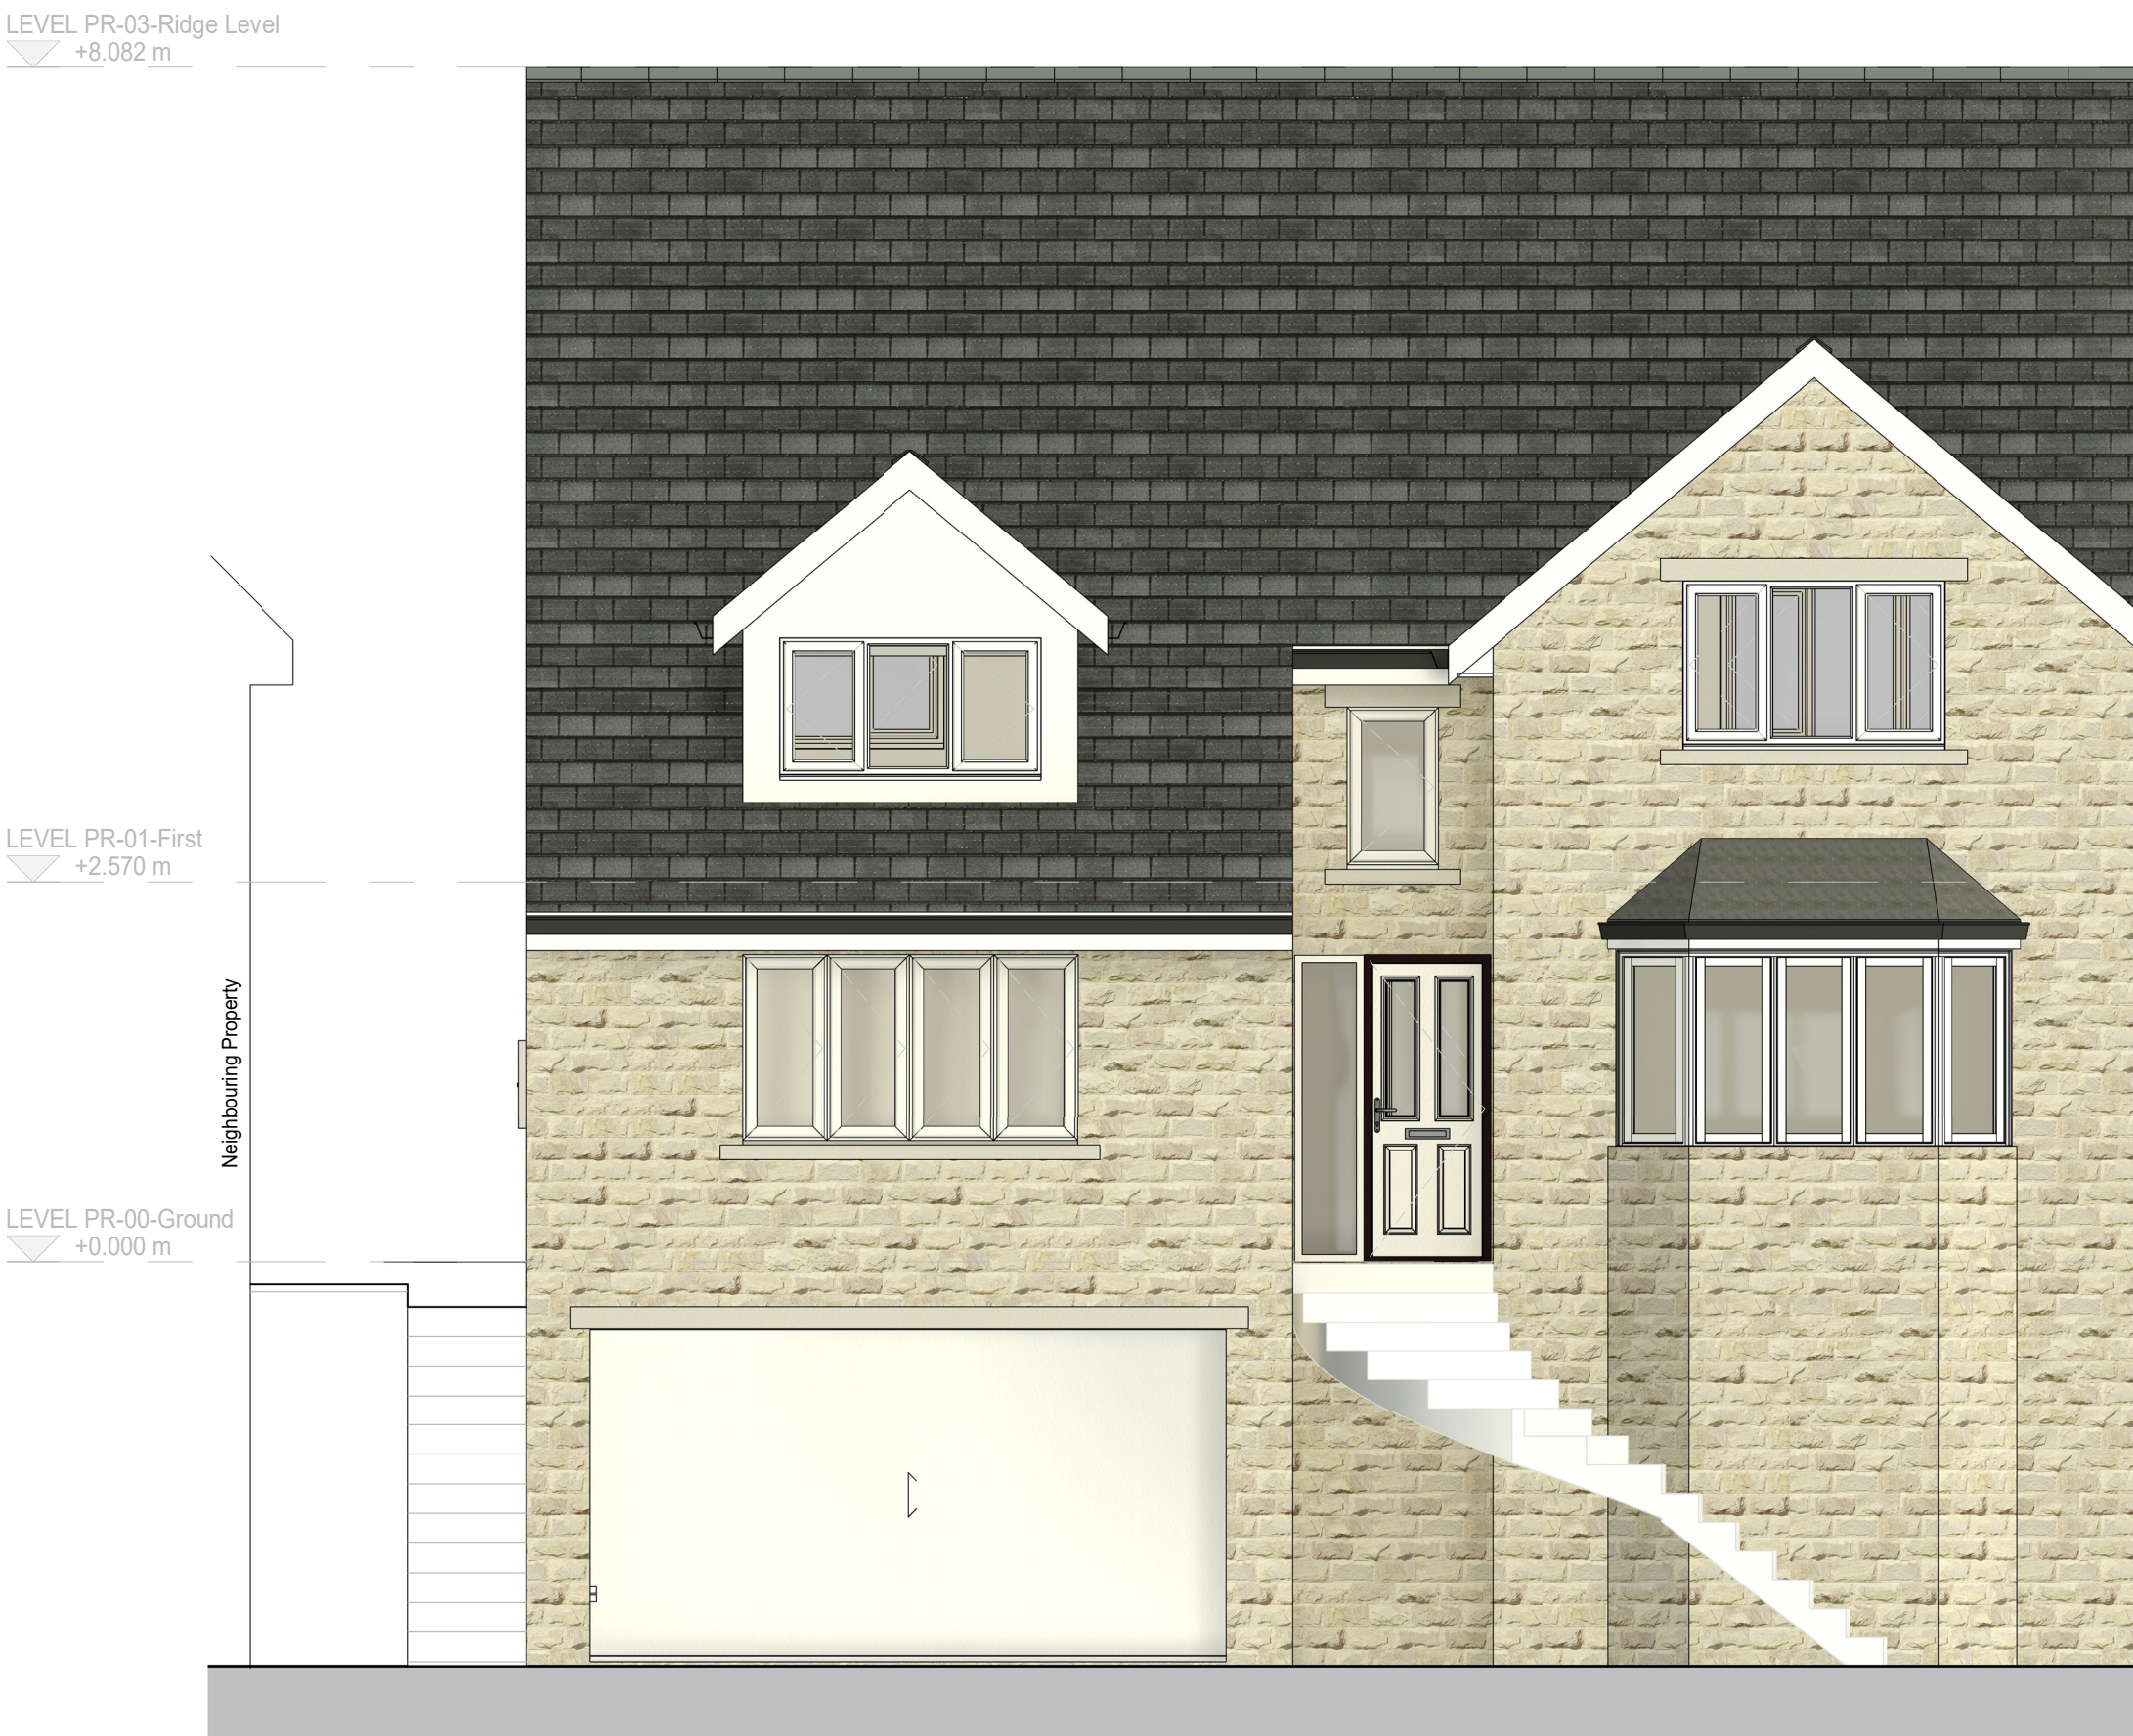

North Elevation - C

1 : 50



West Elevation - D

1 : 50