
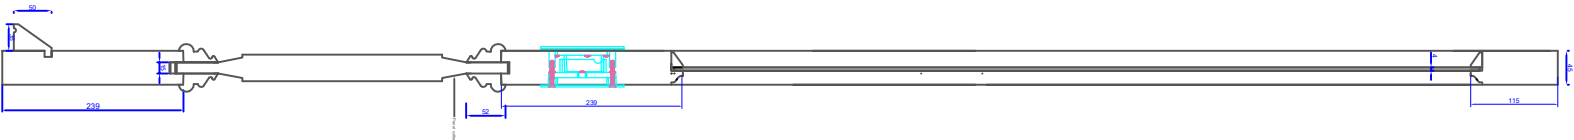
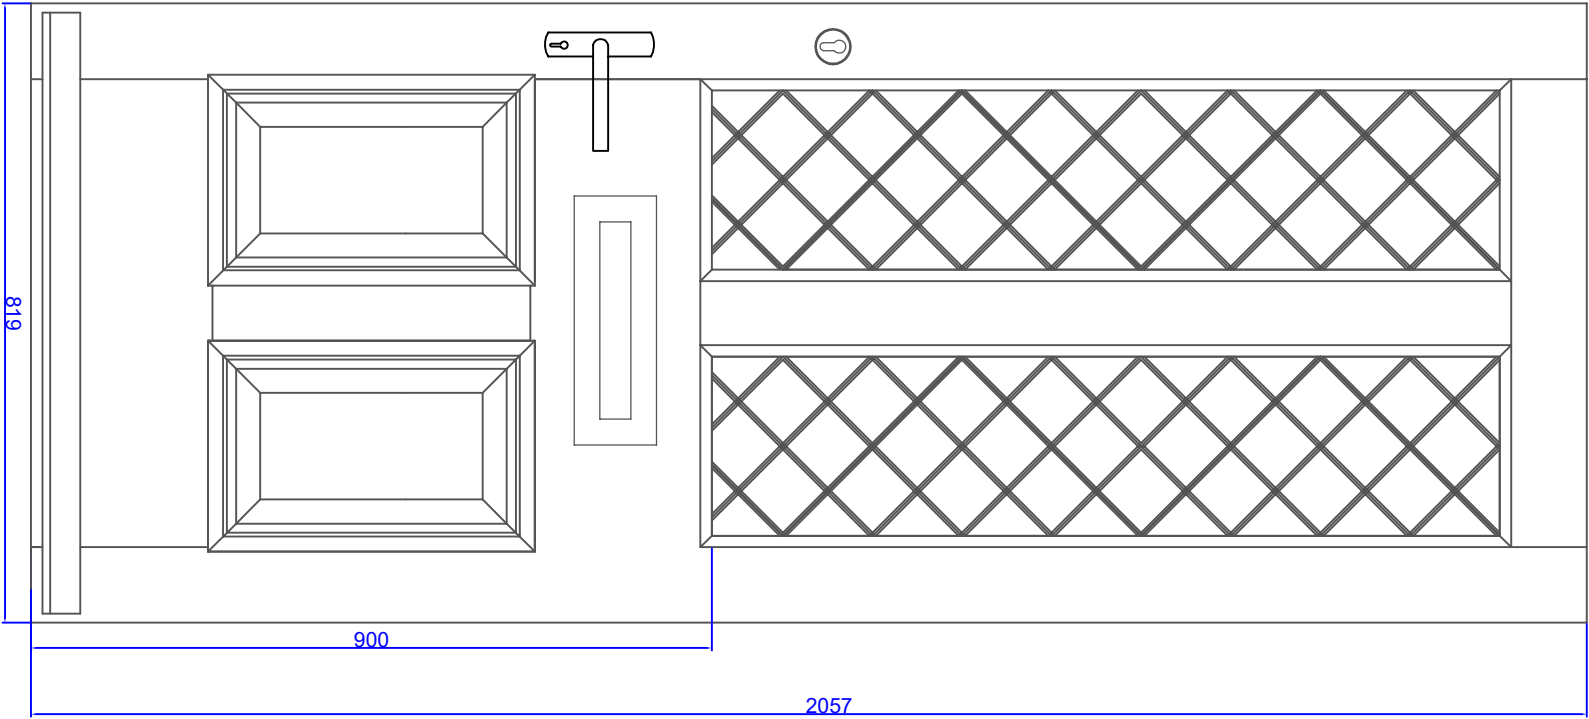


ALL DIMENSIONS IN MILLIMETRES. DO NOT SCALE. IF IN DOUBT ASK.

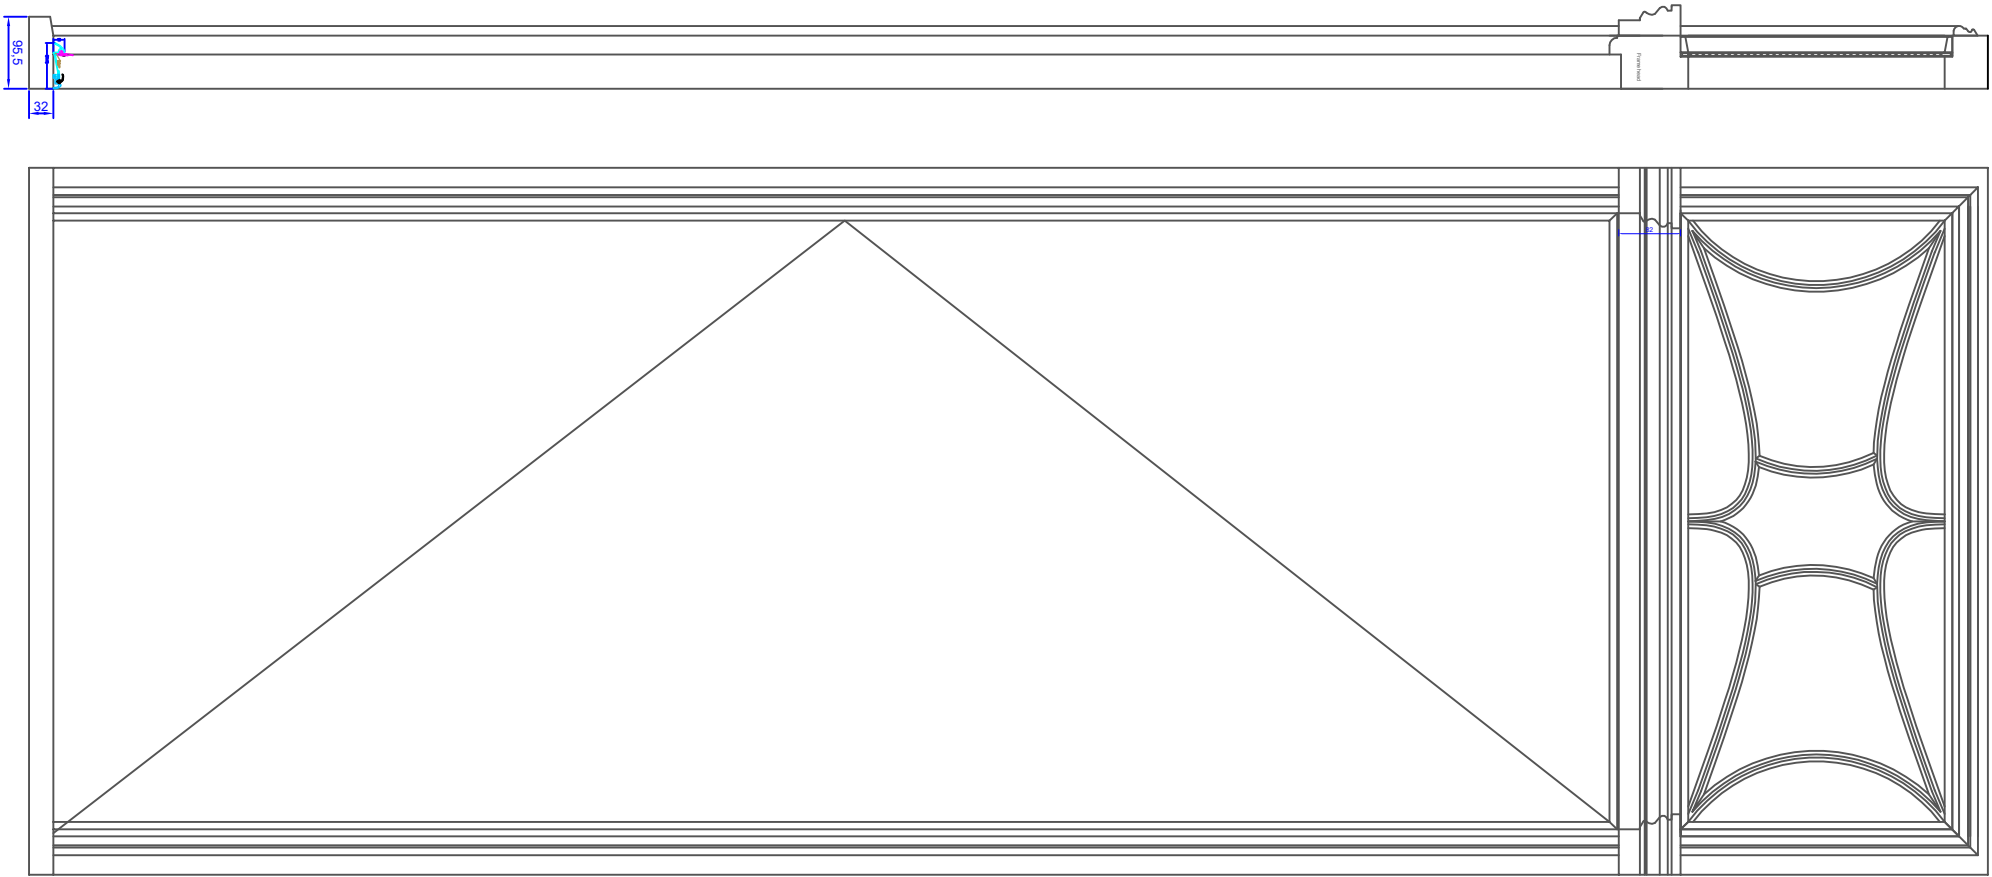

Timber door with leaded lights and raised and fielded panels.
Timber - Pitch pine
Glazing 4mm single glazed
All hardware traditional
Frame Painted white
Door Light / mid Grey

MODIFICATIONS

REV	DATE	DRAWN	MODIFICATION



UNIT 2A MOLL SPRINGS MILL, OLD MOLL ROAD, NETHERTON,
HUDDERSFIELD, HD4 7DN
OFFICE 01484 887409
INFO@COLLINSANDHALL.CO.UK - WWW.COLLINSANDHALL.CO.UK
Hall and Collins Ltd t/a Collins and Hall
Company Registration No.09491106 - VAT Registration Number 296 6681 33

Client:- Alan & Julie Sykes

Address 3 Bankfoot lane.
Armitage bridge
HD4 7NW

Tel No	07793.595.067
Drawn By	Tom
Scale	1:10
Title	Proposed sliding sash windows
DWG No.	4
Paper	A3
Rev	0