




Traditional Vertical
sliding sash with cords
and weights.

Timber to be Accoya
wood.

Glazing to be 16mm
with 8mm black spacer
All hardware to be
traditional

Painted white
All timber sections kept
to a minimum to
replicate the existing
windows.

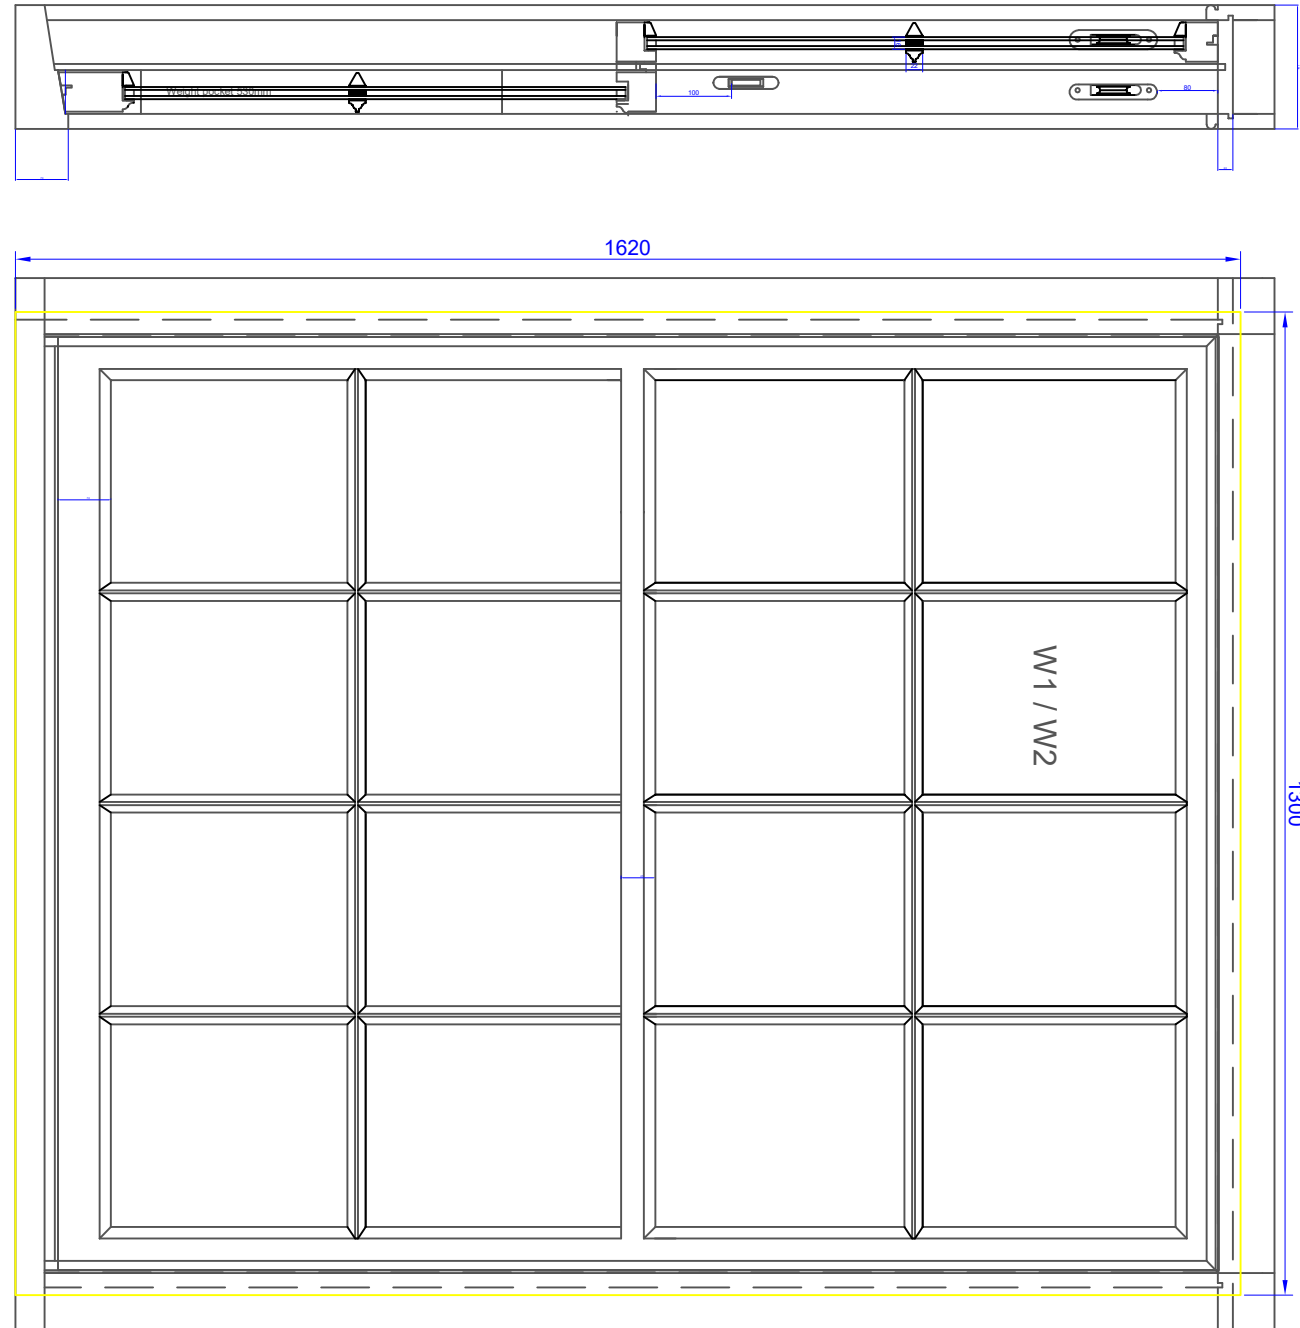

MODIFICATIONS		
REV	DATE	DRAWN / MODIFICATION
COLLINS & HALL		
UNIT 24 MOLL SPRINGS MILL, OLD MOLL ROAD, NETHERTON, HUDDERSFIELD, HD4 7DN		
OFFICE 01484 887409		
INFO@COLLINSANDHALL.CO.UK – WWW.COLLINSANDHALL.CO.UK		
Hall and Collins Ltd t/a Collins and Hall		
Company Registration No.09491106 – VAT Registration Number 296 8881 33		
Client:- Alan & Julie Sykes		
Address 3 Bankfoot lane.		
Armitage bridge		
HD4 7NW		
Tel No 077293 595 067		
Drawn By Tom		
Scale 1:10		
Title Proposed sliding sash windows		
DWG No.	7	Rev 0
Paper	A3	