
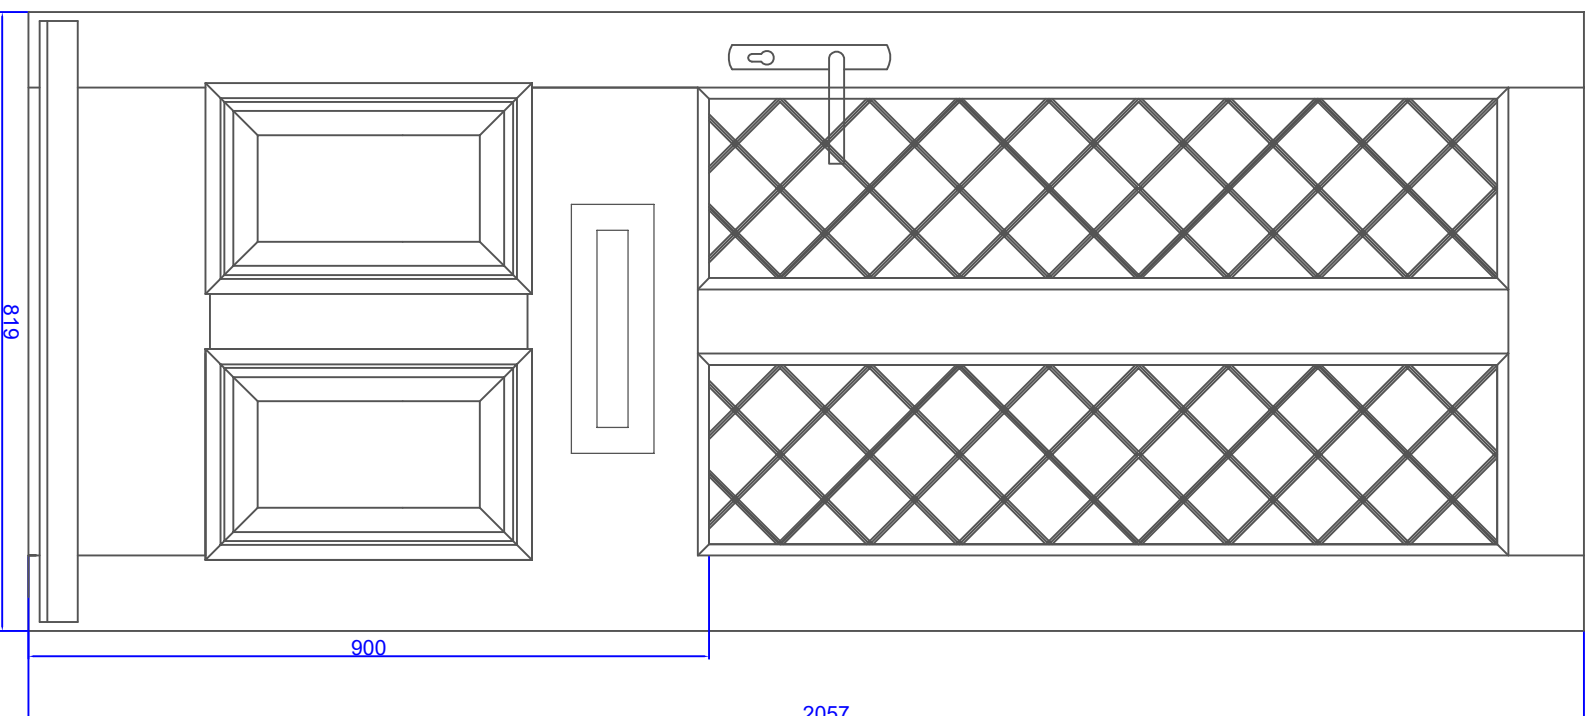


ALL DIMENSIONS IN MILLIMETRES. DO NOT SCALE. IF IN DOUBT ASK.

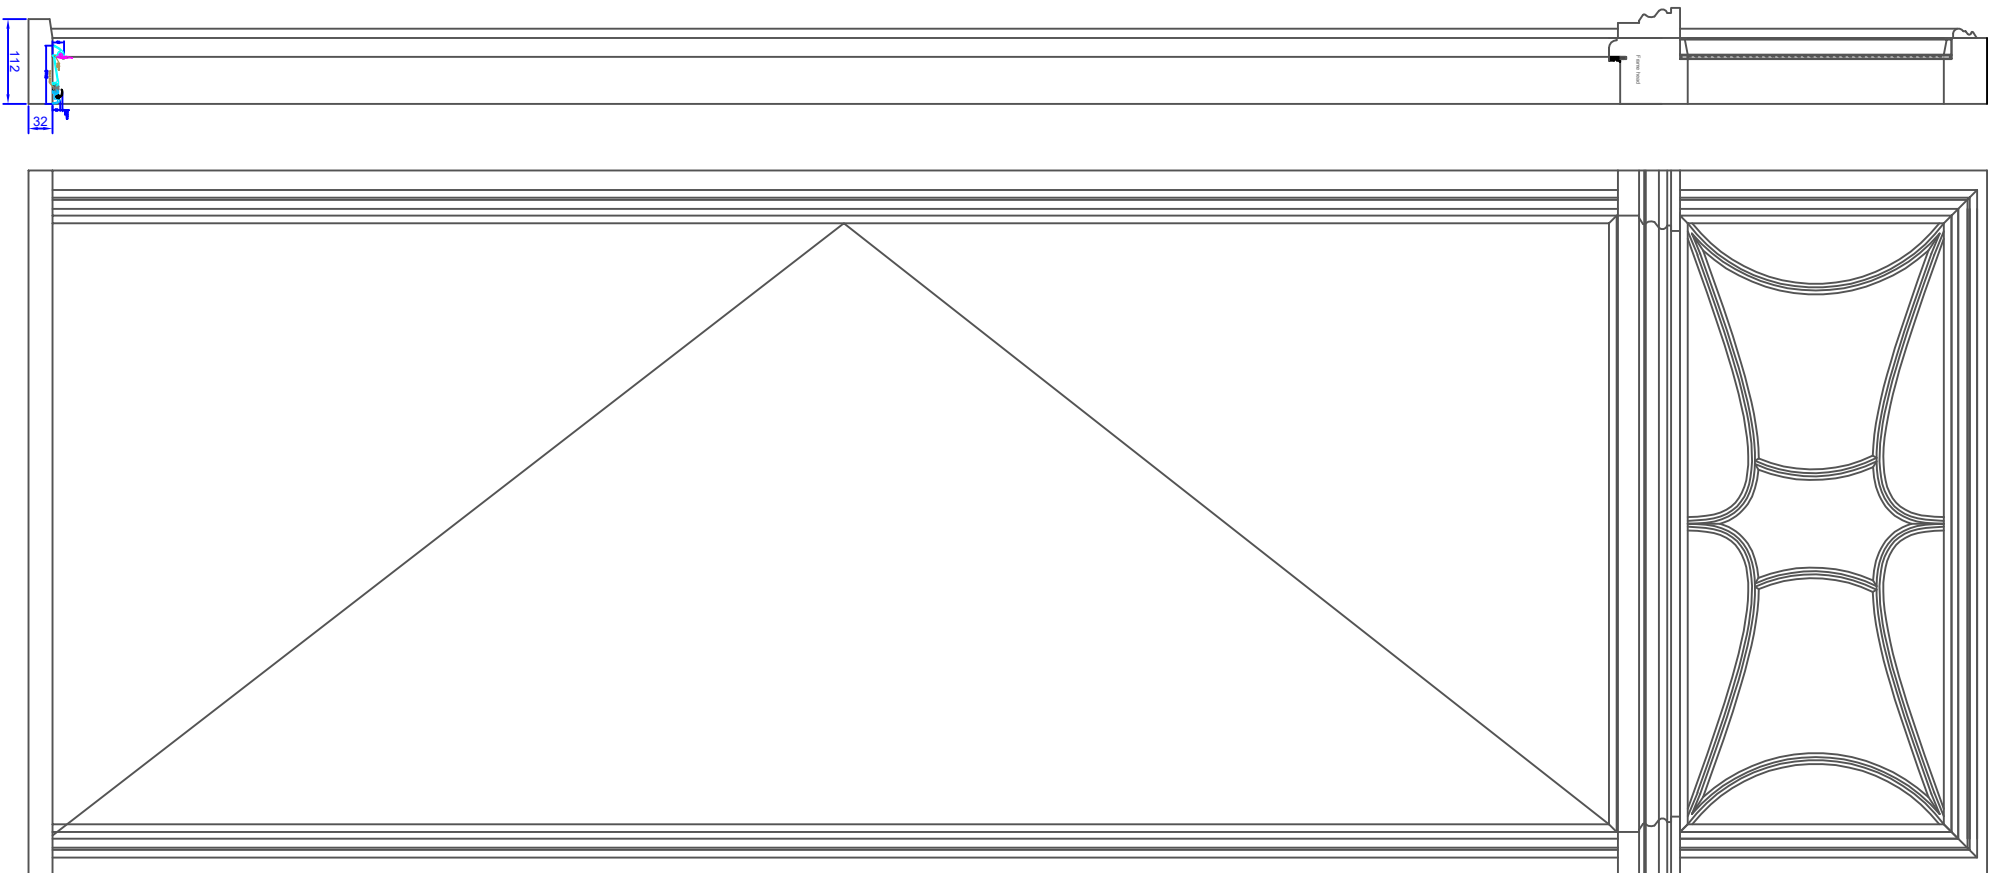

Timber door with leaded lights and raised and fielded panels.

Timber to be Accoya wood.

Glazing 16mm with 8mm black spacer

All hardware traditional

Frame Painted white

Door Light / mid Grey or similar.

Door to be a replica of the existing

[illegible]

COLLINS & HALL

UNIT 2A MOLL SPRINGS MILL LULL MOLL ROAD, NETHERTON,
HUDDERSFIELD, HD4 7DN
OFFICE 01484 897409
INFO@COLLINSANDHALL.CO.UK - WWW.COLLINSANDHALL.CO.UK
Hall and Collins Ltd V/a Collins and Hall
Company Registration No.09649106 - VAT Registration Number 296 66891 33

Client:-	Alan & Julie Sykes
Address	3 Bankfoot lane. Armitage bridge HD4 7NW
Tel No	07793 595 067
Drawn By	Tom
Scale	1:10
Title	Proposed silding sash windows
DWG No.	8
Paper	A3
	Rev 0