

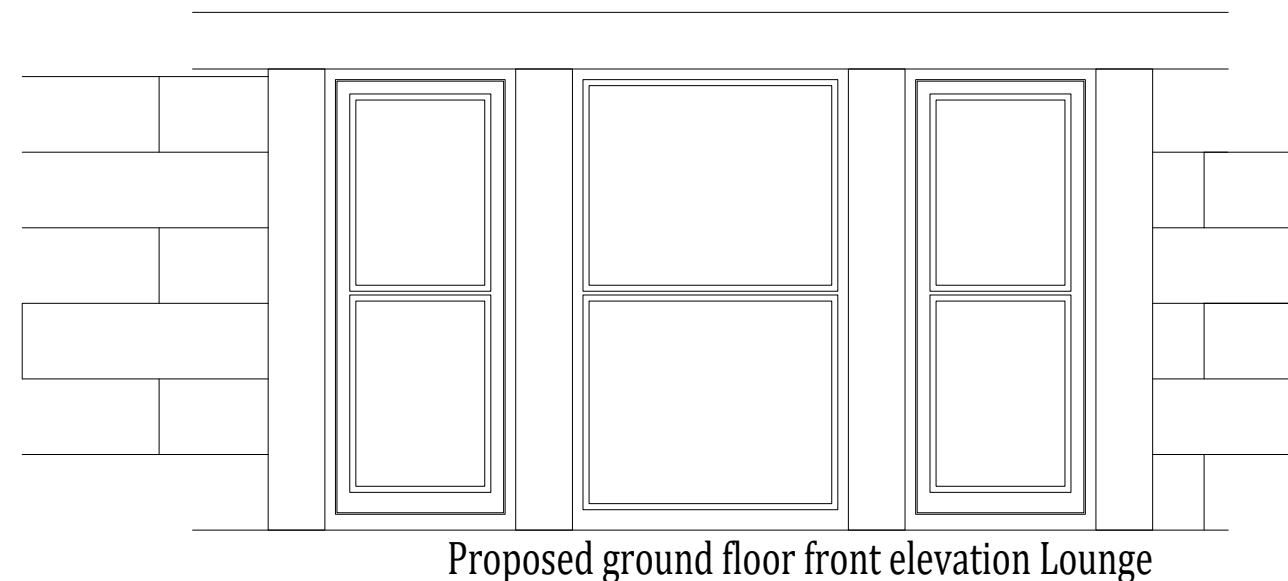
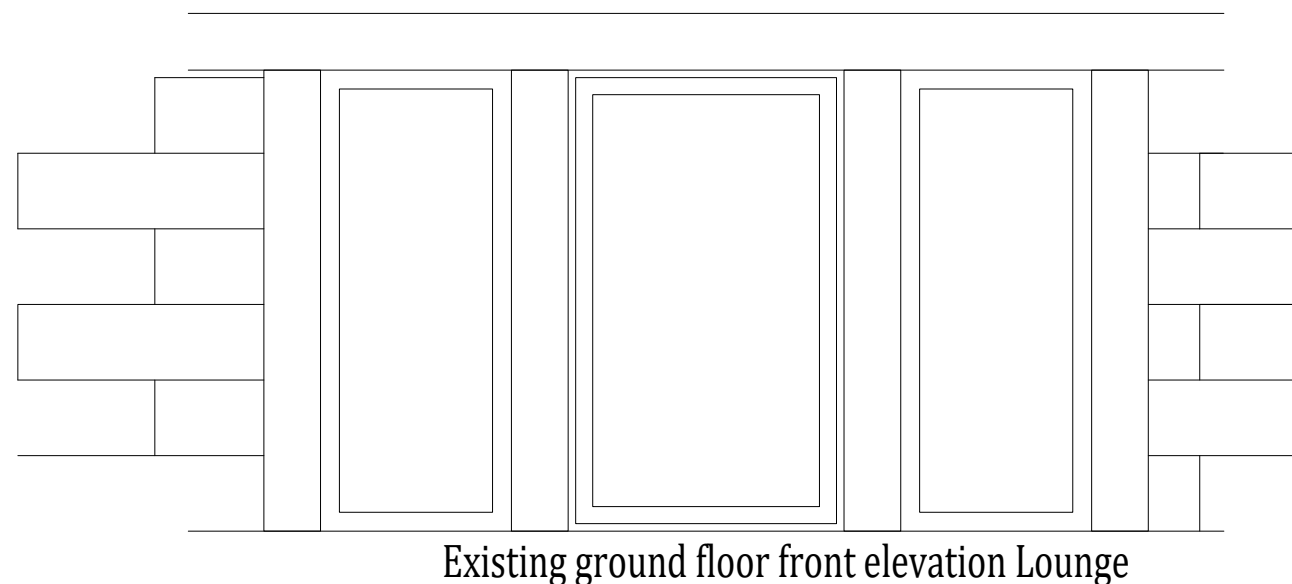


Existing white aluminium double glazed windows set into stone surrounds with internal timber linings

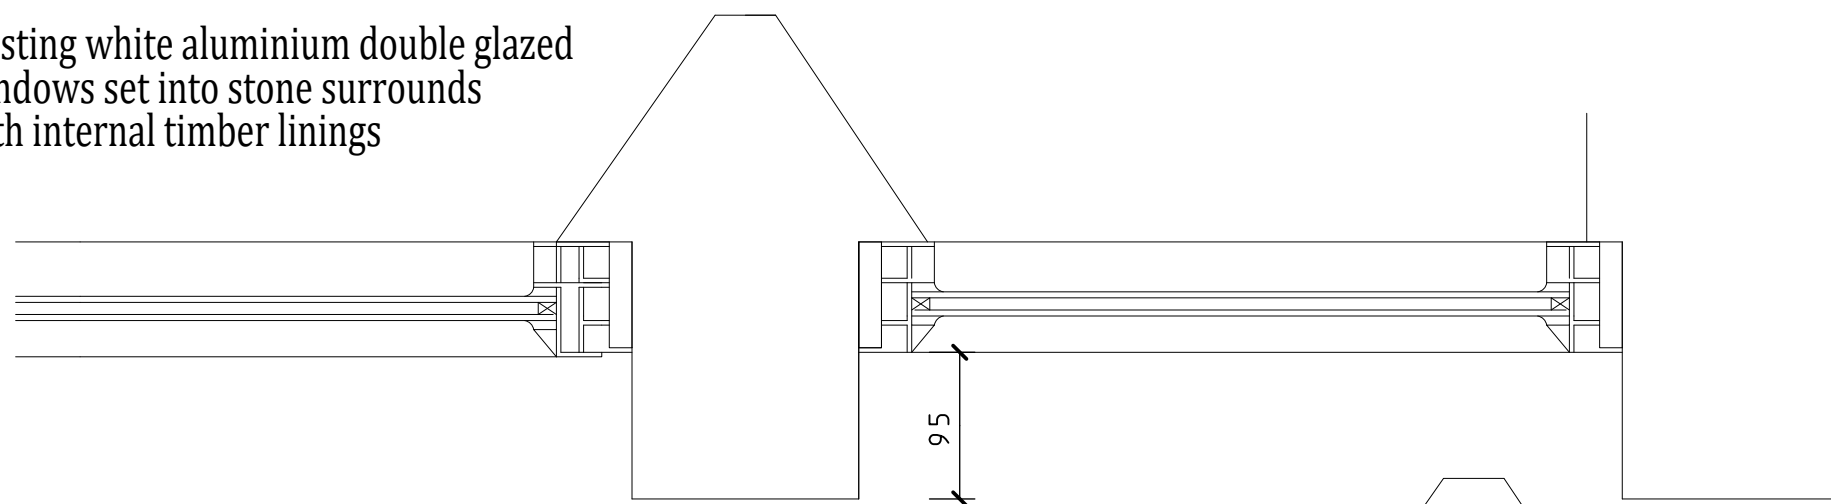

Similar detail to 1st floor bedroom directly above except windows 150mm shorter in height

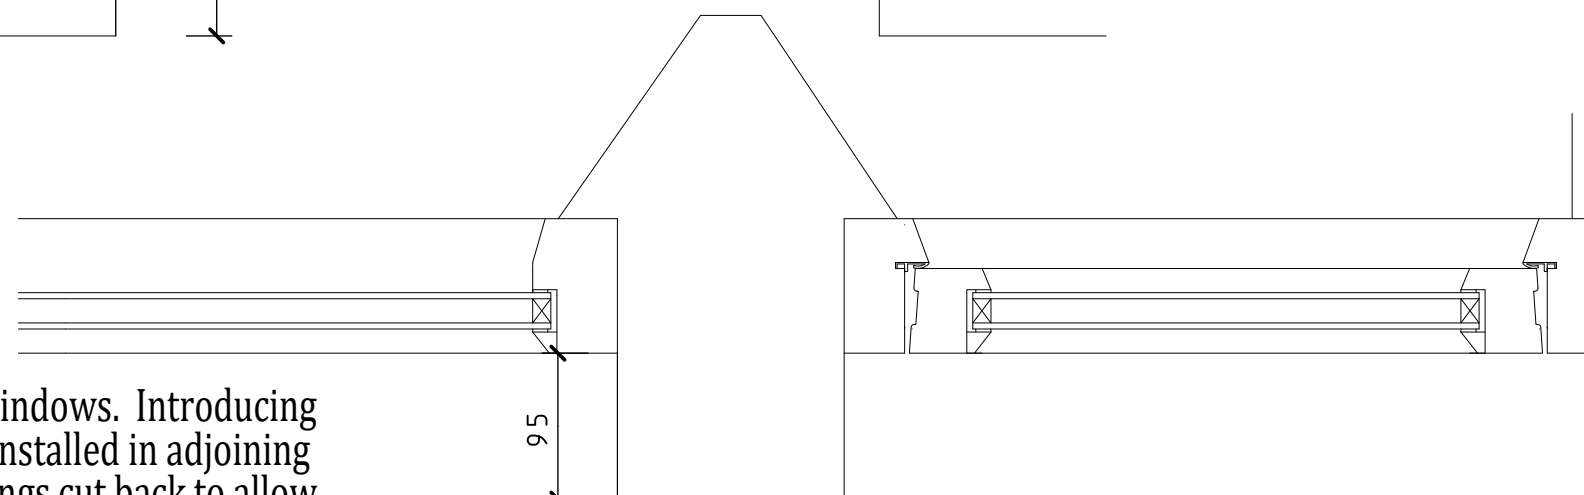

Proposed painted timber replacement windows. Introducing horizontal glazing bar to same detail as installed in adjoining property at 54,Paris. Internal timber linings cut back to allow deeper timber frame to locate at same external position as existing



Drawn By P.Firth	Date 10th Sept 2026	Scale 1:20 & 1:5 @ A3
Firth UK Ltd Drwg 1		File name Mrs Gledhill 52,Paris,Scholes, HD9 1SY