




CROSS SECTION LOCATIONS

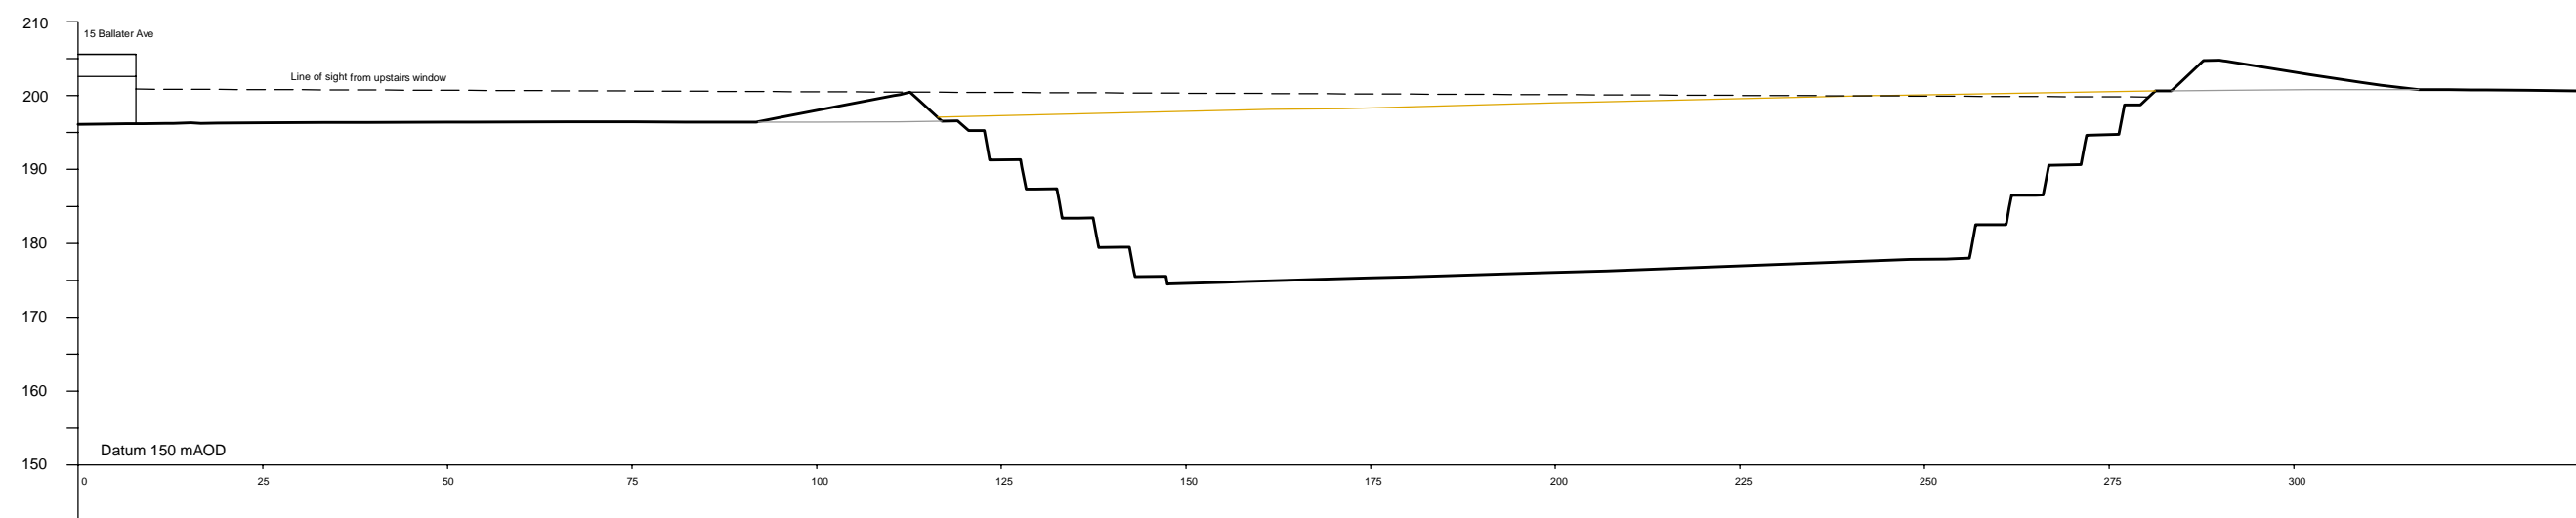

Section X-X1

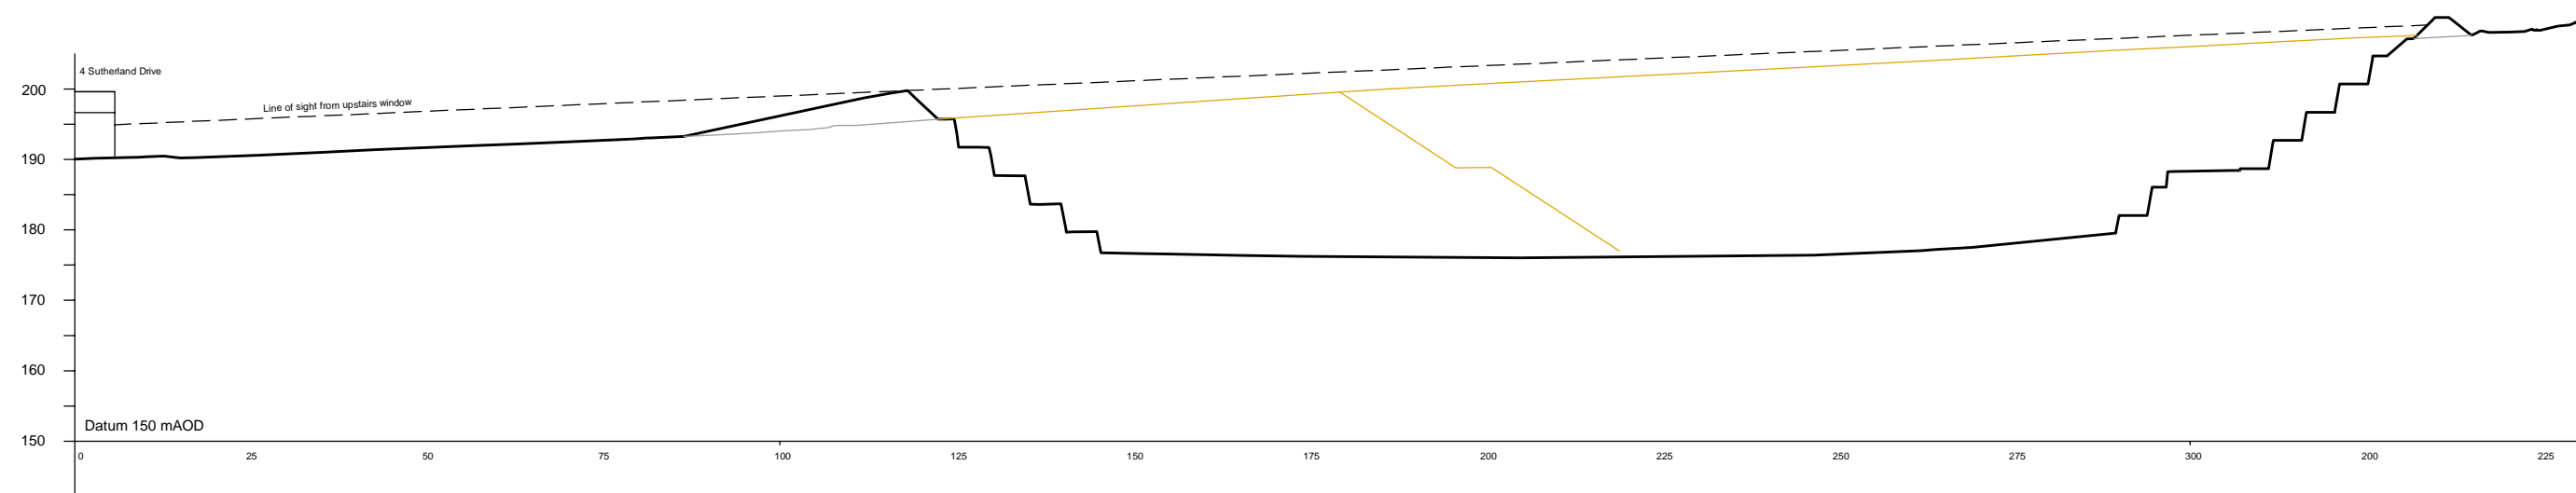

Section Y-Y1

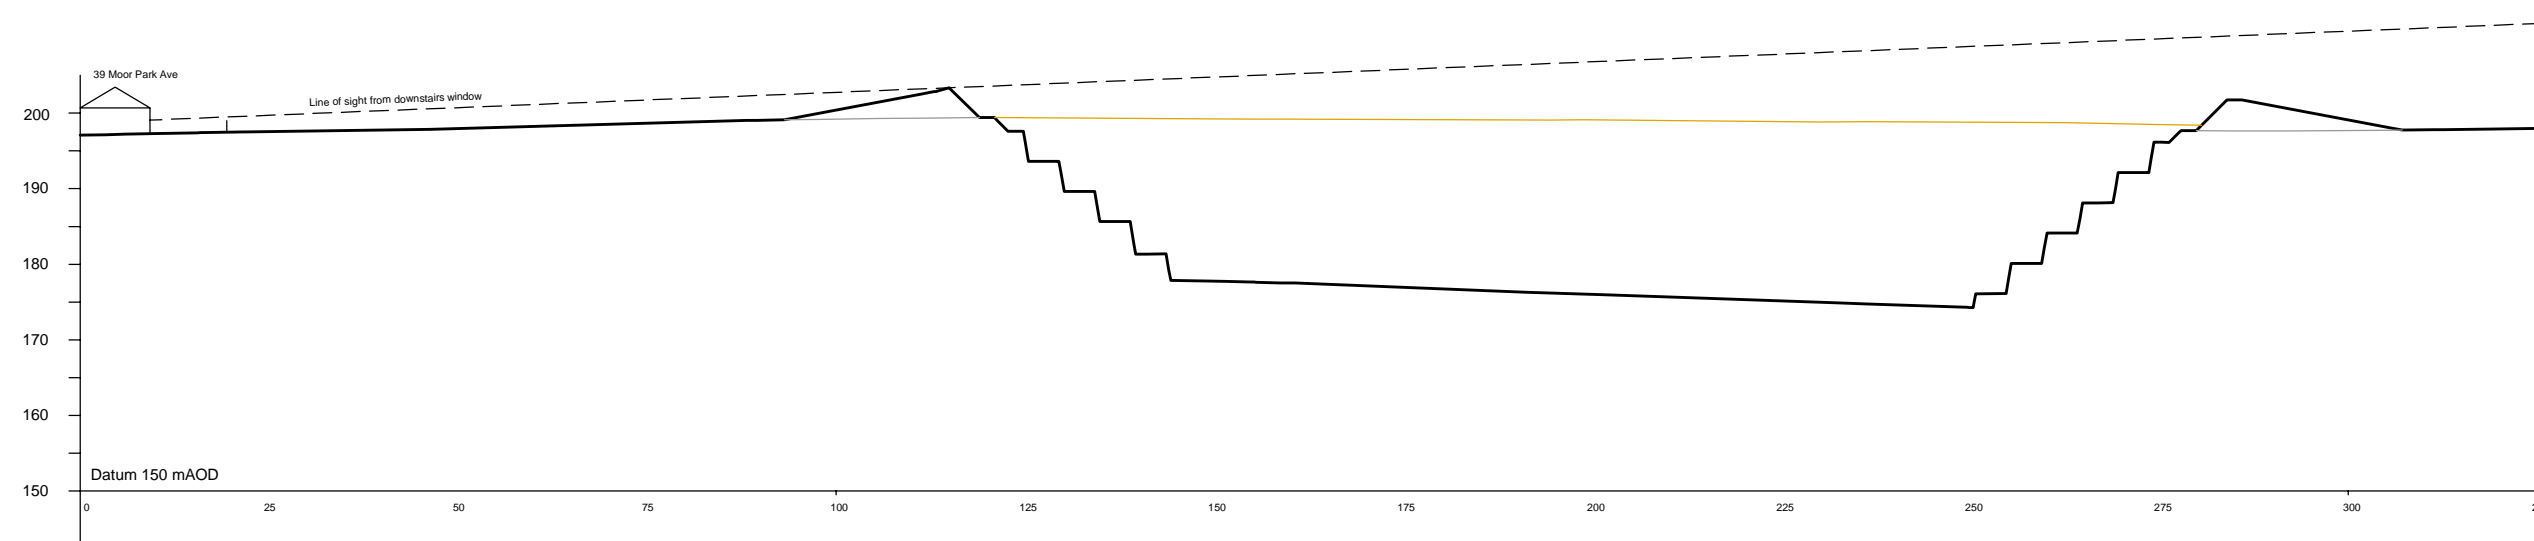

Section Z-Z1

Rev	Description	Date	By	Chkd	
Client:					
					
Project:					
THEWLIS LANE QUARRY					
Plan Title:					
CROSS SECTIONS SHOWING LINE OF SIGHT FROM PROPERTIES ADJACENT THEWLIS LANE QUARRY					
					
www.silkstoneenvironmental.co.uk 7, Hall Annex, Thorncliffe Park, Chapeltown, Sheffield, S35 2PH Tel (0114) 2573487 Fax (0114) 2573459					
Project No.	10093	Dwg No.	10093/503	Rev	
Date:	Oct 2012	Drawn:	NC	Chkd:	PS
		Scale:	1:1000 @ A2		
<small>The copyright of this plan and its contents are the sole property of Silkstone Environmental Ltd and must not be copied or shown to third parties without prior consent of the Company or its clients. Crown Copyright. All rights reserved. Licence Number 100038464</small>					