



Section A-A1

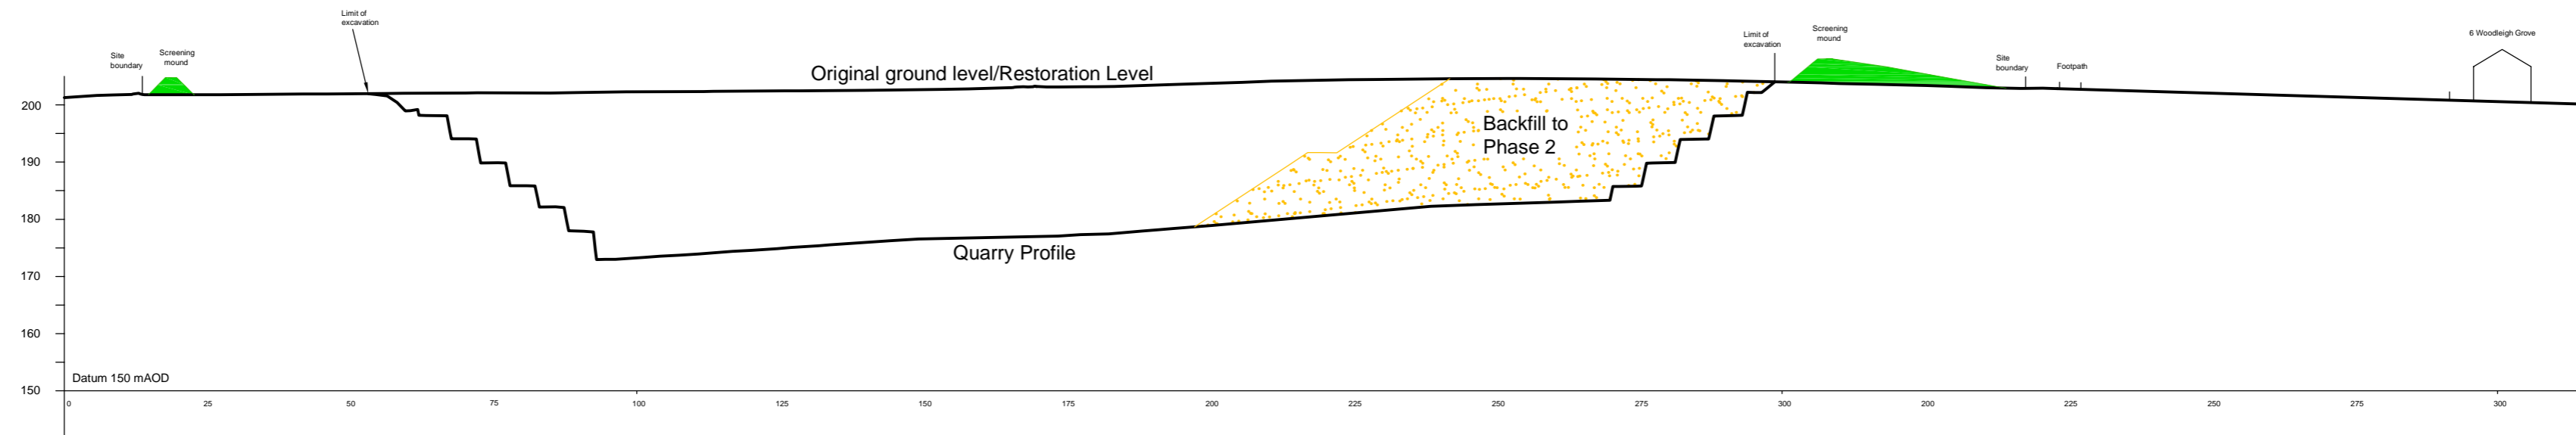

Section B-B1

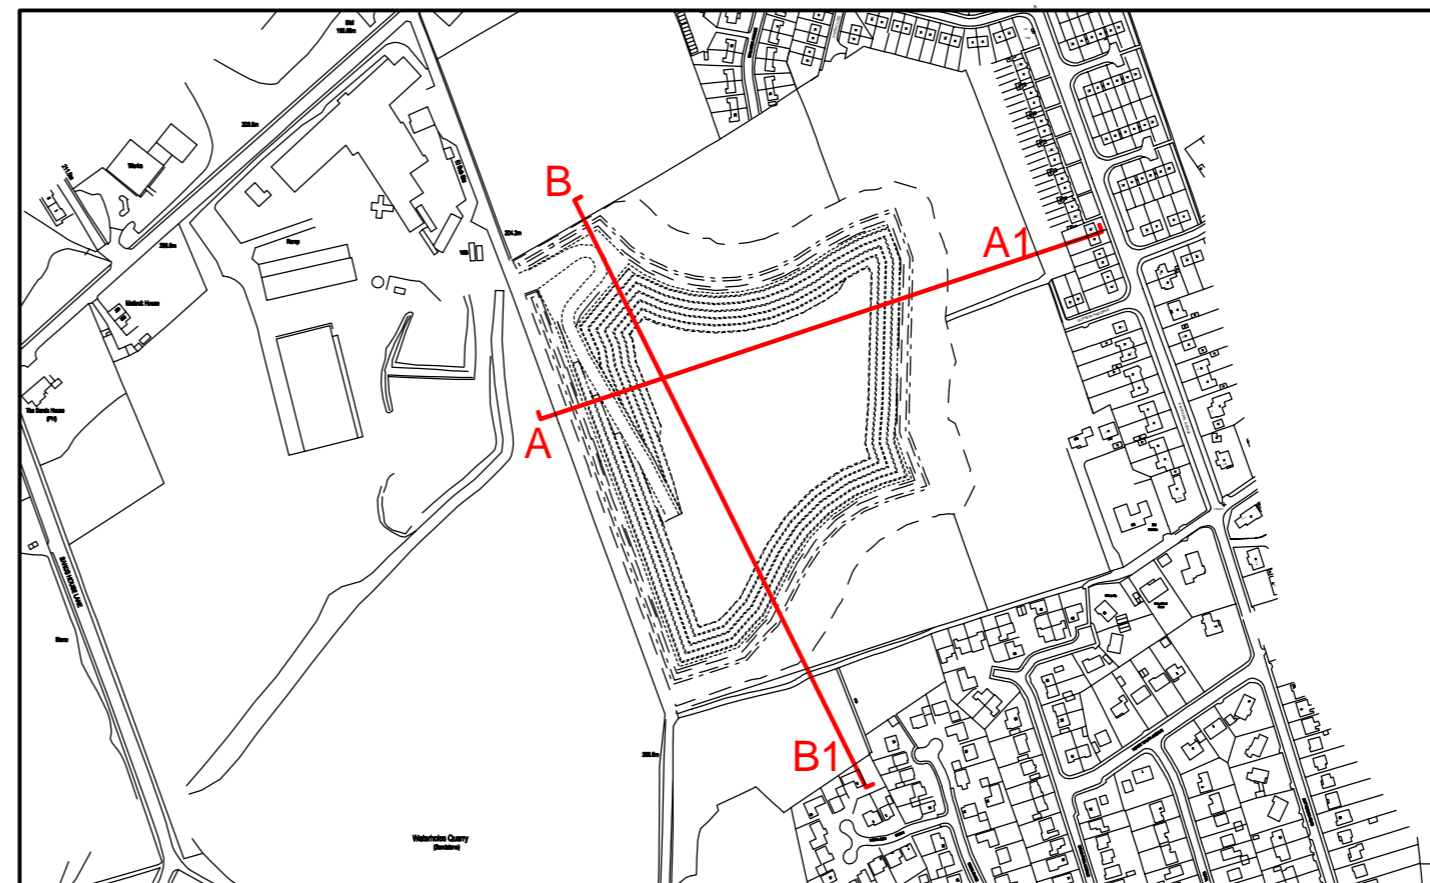

CROSS SECTION LOCATIONS

Rev	Description	Date	By	Chkd
Client:				
 Johnson's Wellfield Quarries Ltd MyersGroup.co.uk				
Project:				
THEWLIS LANE QUARRY				
Plan Title:				
CROSS SECTIONS THROUGH THEWLIS LANE QUARRY				
 Silkstone Environmental Ltd www.silkstoneenvironmental.co.uk				
7, Hall Annex, Thorncliffe Park, Chapeltown, Sheffield, S35 2PH Tel (0114) 2573487 Fax (0114) 2573459				
Project No. 10093	Dwg No. 10093/464	Rev		
Date: Oct 2012	Drawn: NC	Chkd: PS	Scale: 1:1000 @ A2	
<small>The copyright of this plan and its contents are the sole property of Silkstone Environmental Ltd and must not be copied or shown to third parties without prior consent of the Company or its clients. Crown Copyright. All rights reserved. Licence Number 100038464</small>				