


PLANNING

Revision:

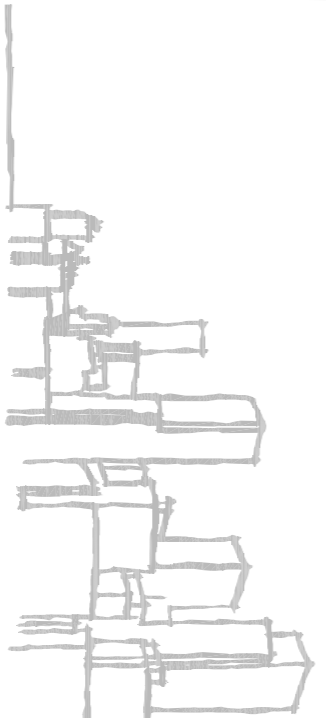

acumen
designers & architects

acumenarchitects.co.uk 01484 546700

Hedderow House, Old Leazes Road, Huddersfield, HD1 1SC

CLIENT:

PARAGRAM LTD

JOB TITLE:

MOLDGREEN TOP CLUB
MOLDGREEN
HUDDERSFIELD

DRAWING TITLE:

EXISTING SITE SECTIONS /
MASSING

DRAWN: JF DATE: APR '19

CHECKED: JC SCALE: 1:200 @ A1

DRAWING NUMBER: 2596 - 02