


# Huddersfield Rail Station Connections – Castlegate diversions

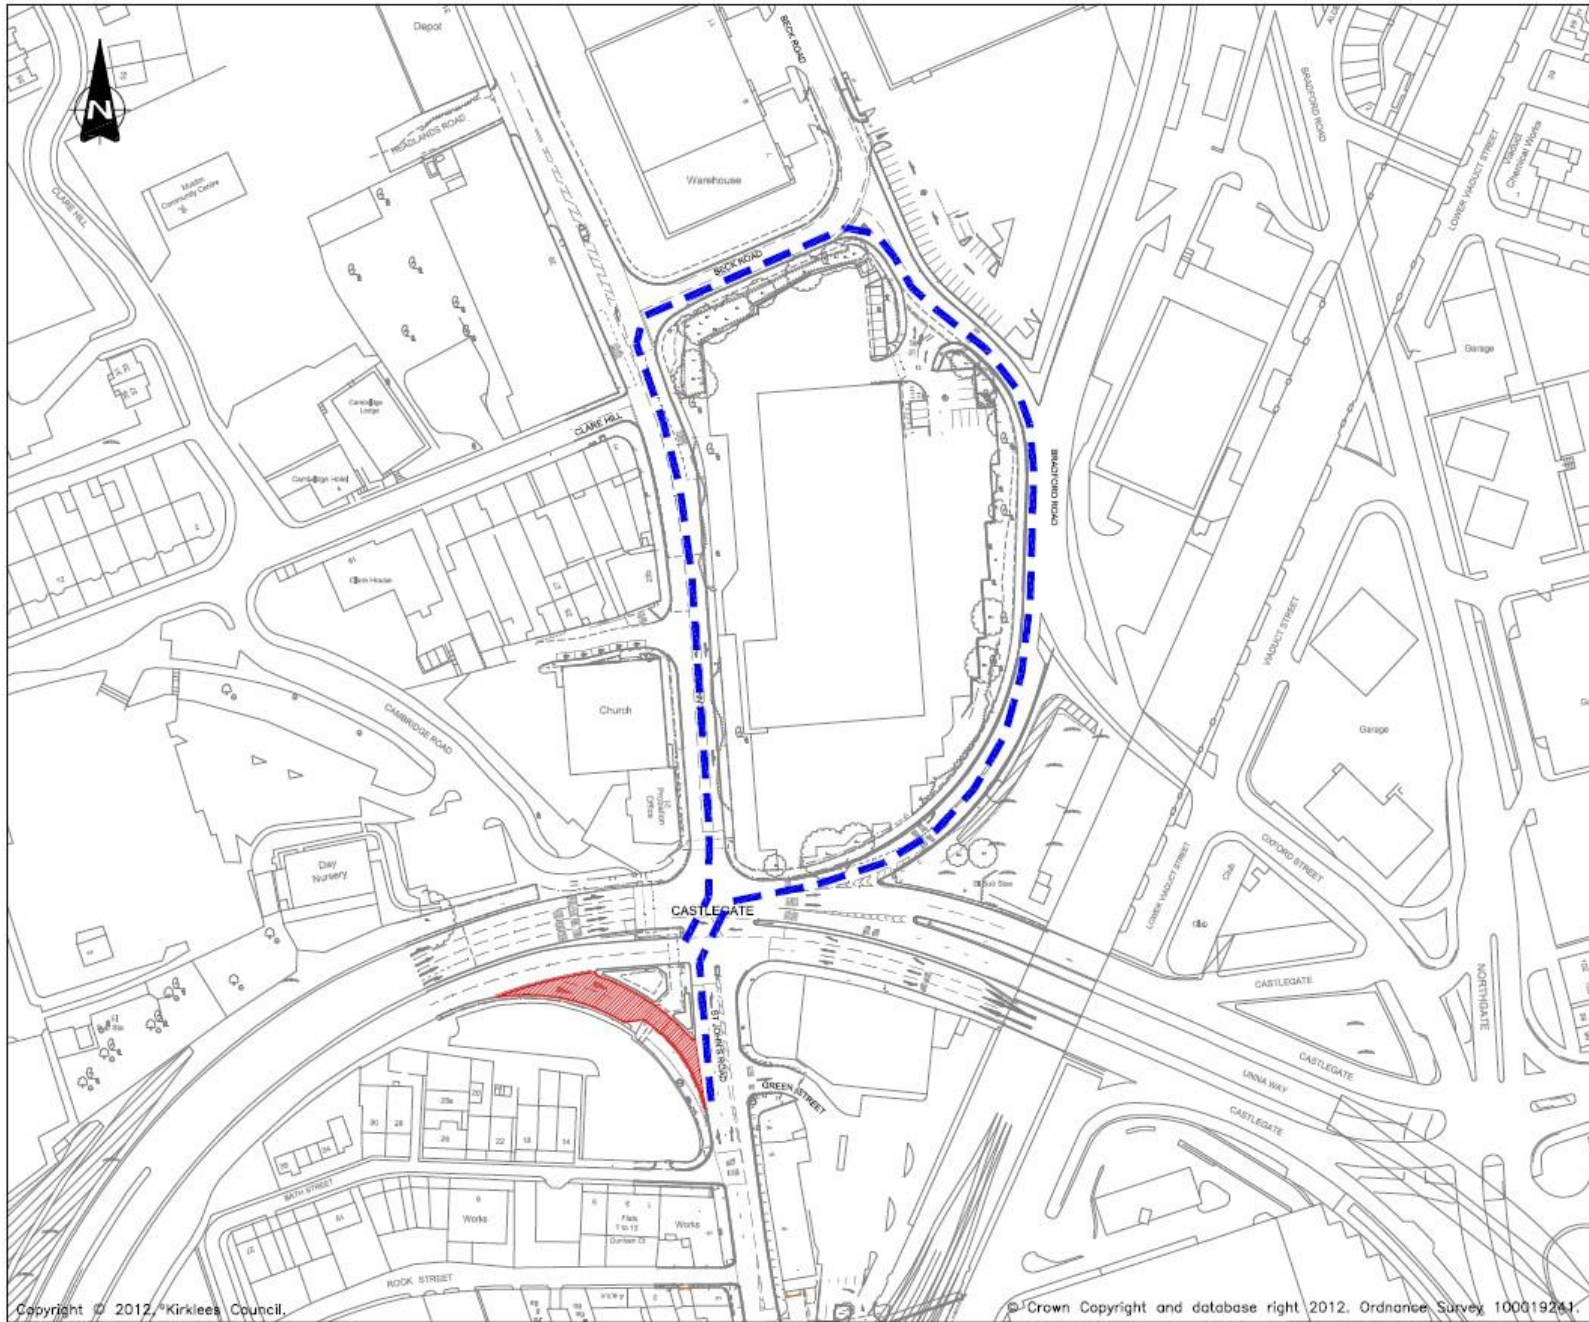

**Key:**

No Left Turn from St, John's Road onto Castlegate westbound (nights only) ■

Diversion route:  
Castlegate, Off-~~all~~ onto Bradford Road, Bradford Road, Beck Road, St, John's Road - - -

**Notes:**

1. No Left Turn to be in place for the duration of the night time Works in this area unless it is safe to open up to traffic during this time.
2. All associated signing and coning to be in accordance with Chapter 8 of the Traffic Signs Manual and Safety at Street Works and Road Works (the red book).

REF.	DATE	REVISIONS

**Kirklees COUNCIL**

Directorate of Place  
Civic Centre 3, Market Street  
Huddersfield, HD1 2TG

SECTION: HIGHWAYS PUBLIC REALM

DRAWN: BV      CHECKED:      DATE: 09/01/26

SCALE: NTS@A3      PROJECT NO.: 25/65533

PROJECT: HUDDERSFIELD RAIL STATION CONNECTIONS AREA 2 – ST. JOHN'S ROAD

**TITLE**  
Option 15F  
Castlegate No Left Turn  
TTRO Details

DRAWING No. 25-65533-AREA2-OPT15F-100-08A  
CAD No. FOR CONSTRUCTION