

Static Order Guide

Map page indicator

Shows current map number against total and indicates if the legend is split over multiple pages eg. 2a, 2b, 2c

Change type

Indicates whether restrictions have been Added, Modified or Removed

Coloured spots


Restrictions with different attributes are marked with a lettered spot

Restriction icons

⌚ Min stay ⌚ Max stay 🚫 No return ⌚ Tariff hours
📺 Up to 🛢 Fuel surcharge 📅 Event day 📍 Emissions pricing

Restriction durations

Where no months or days are specified, restrictions apply all year and all week

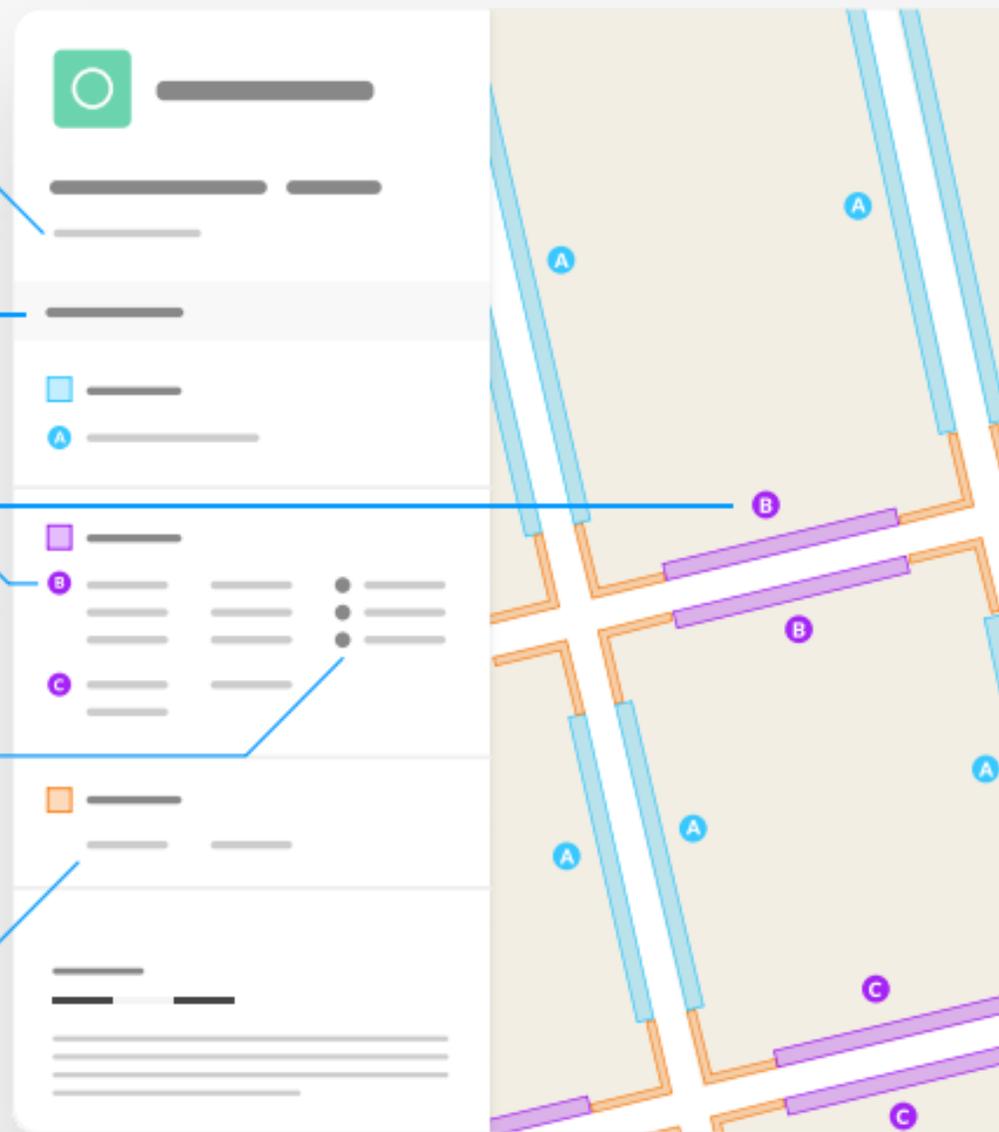

Amd 14 2025 Bradford Rd Dewsbury

Mzp 1 of 5

ADDED

No waiting at any time

At all times

Shared

No waiting at any time

At all times

No loading

07:00-10:00 16:00-19:00

MODIFIED

No waiting at any time

At all times

REMOVED

No waiting at any time

At all times

Scale: 1:1250

NW424666.637, 423814.207 SE425081.235, 423456.058

© Crown copyright and database rights 2025 Ordnance Survey.
You are not permitted to copy, sub-license, distribute or sell any of this data to third parties in any form. Licence number AC0000851069



Amd 14 2025 Bradford Rd Dewsbury

Map 2 of 5


ADDED

- Loading place
- At all times
- No waiting at any time
- At all times
- Shared
- No waiting at any time
- At all times
- No loading
- 07:00-10:00 16:00-19:00

- Shared
- No waiting at any time
- At all times
- No loading at any time
- At all times

REMOVED

- No waiting at any time
- At all times

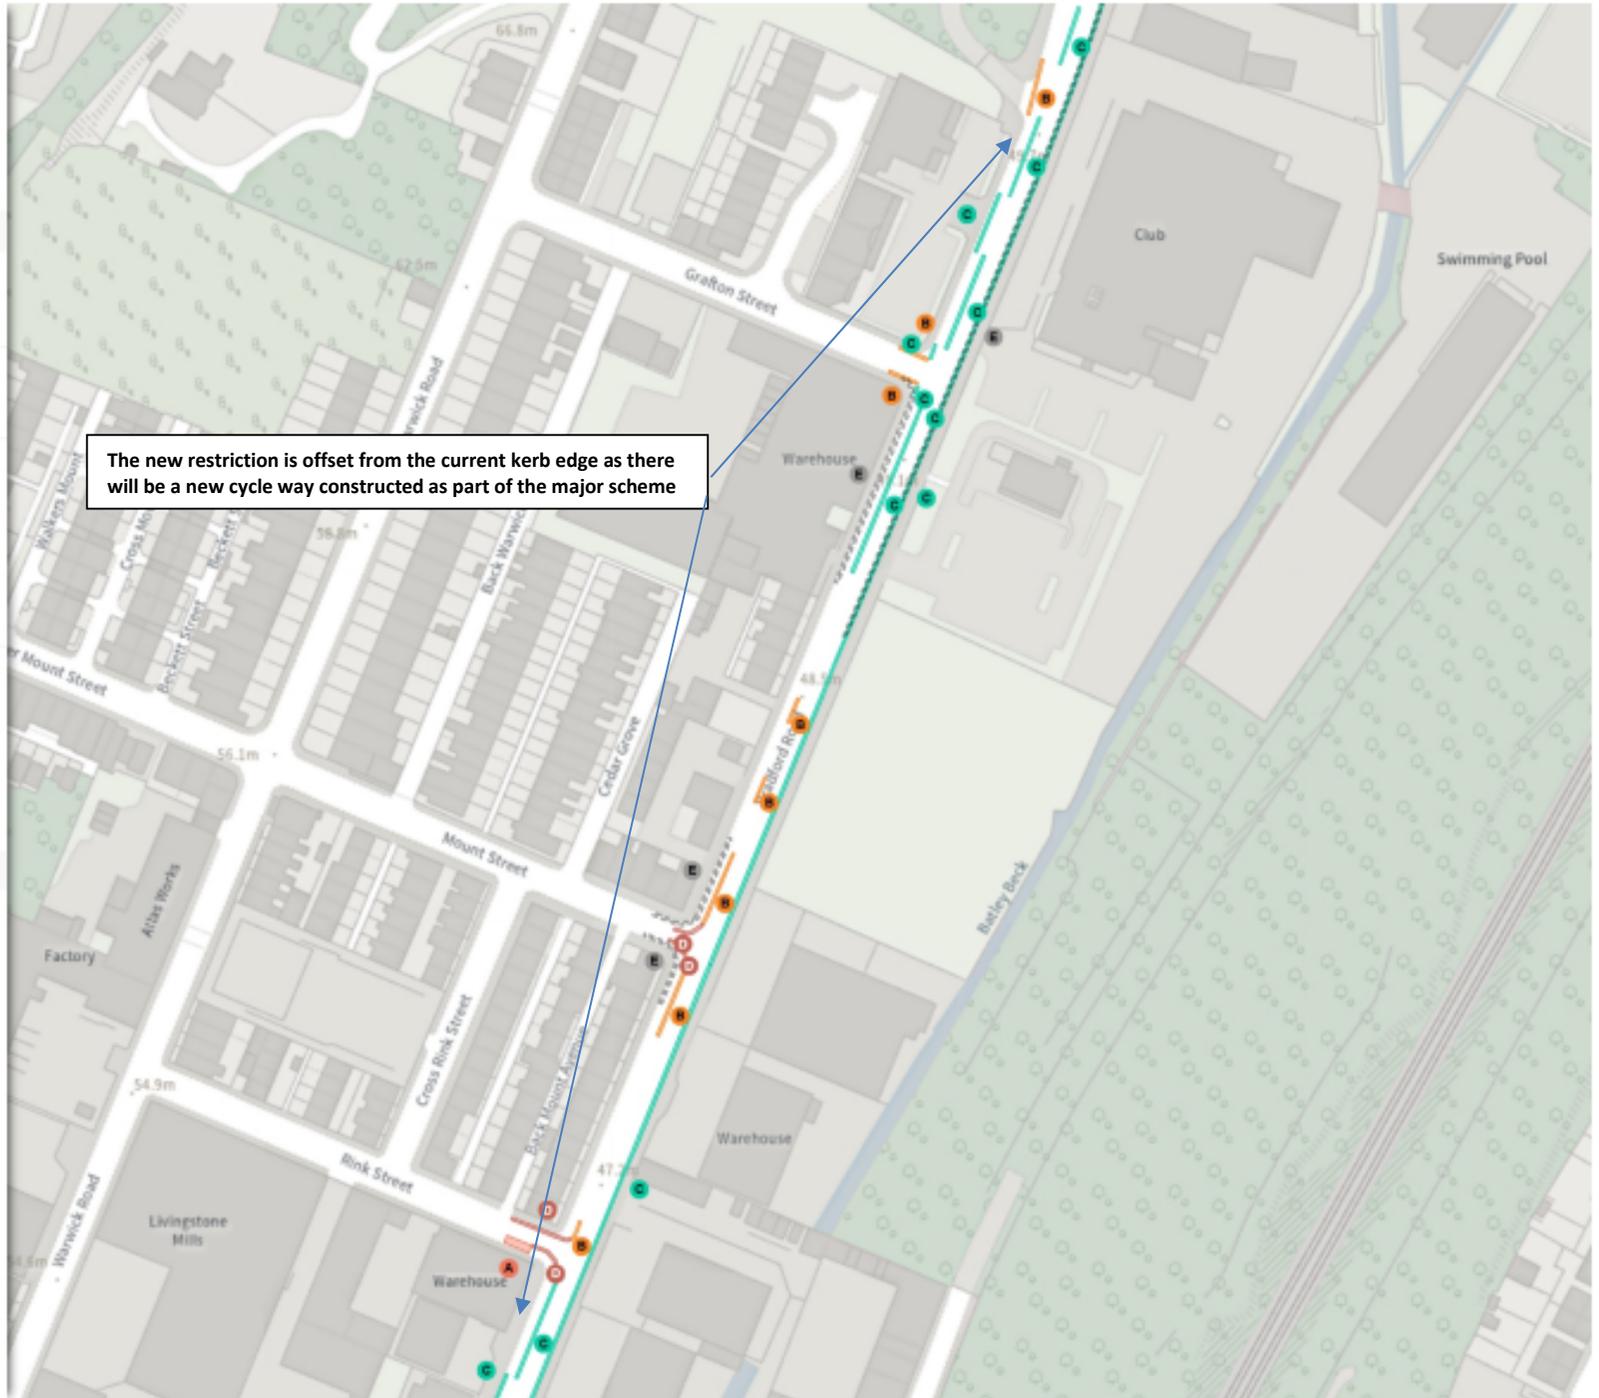

The new restriction is offset from the current kerb edge as there will be a new cycle way constructed as part of the major scheme

Scale: 1:1250 0 20 40 60m

NW 424448,427,423455,914 SE 424863,041,423097,719

© Crown copyright and database rights 2025 Ordnance Survey. You are not permitted to copy, sub-license, distribute or sell any of this data to third parties in any form. Licence number AC0000851069


Amd 14 2025 Bradford Rd Dewsbury

Map 3b of 5

REMOVED

No waiting at any time

At all times

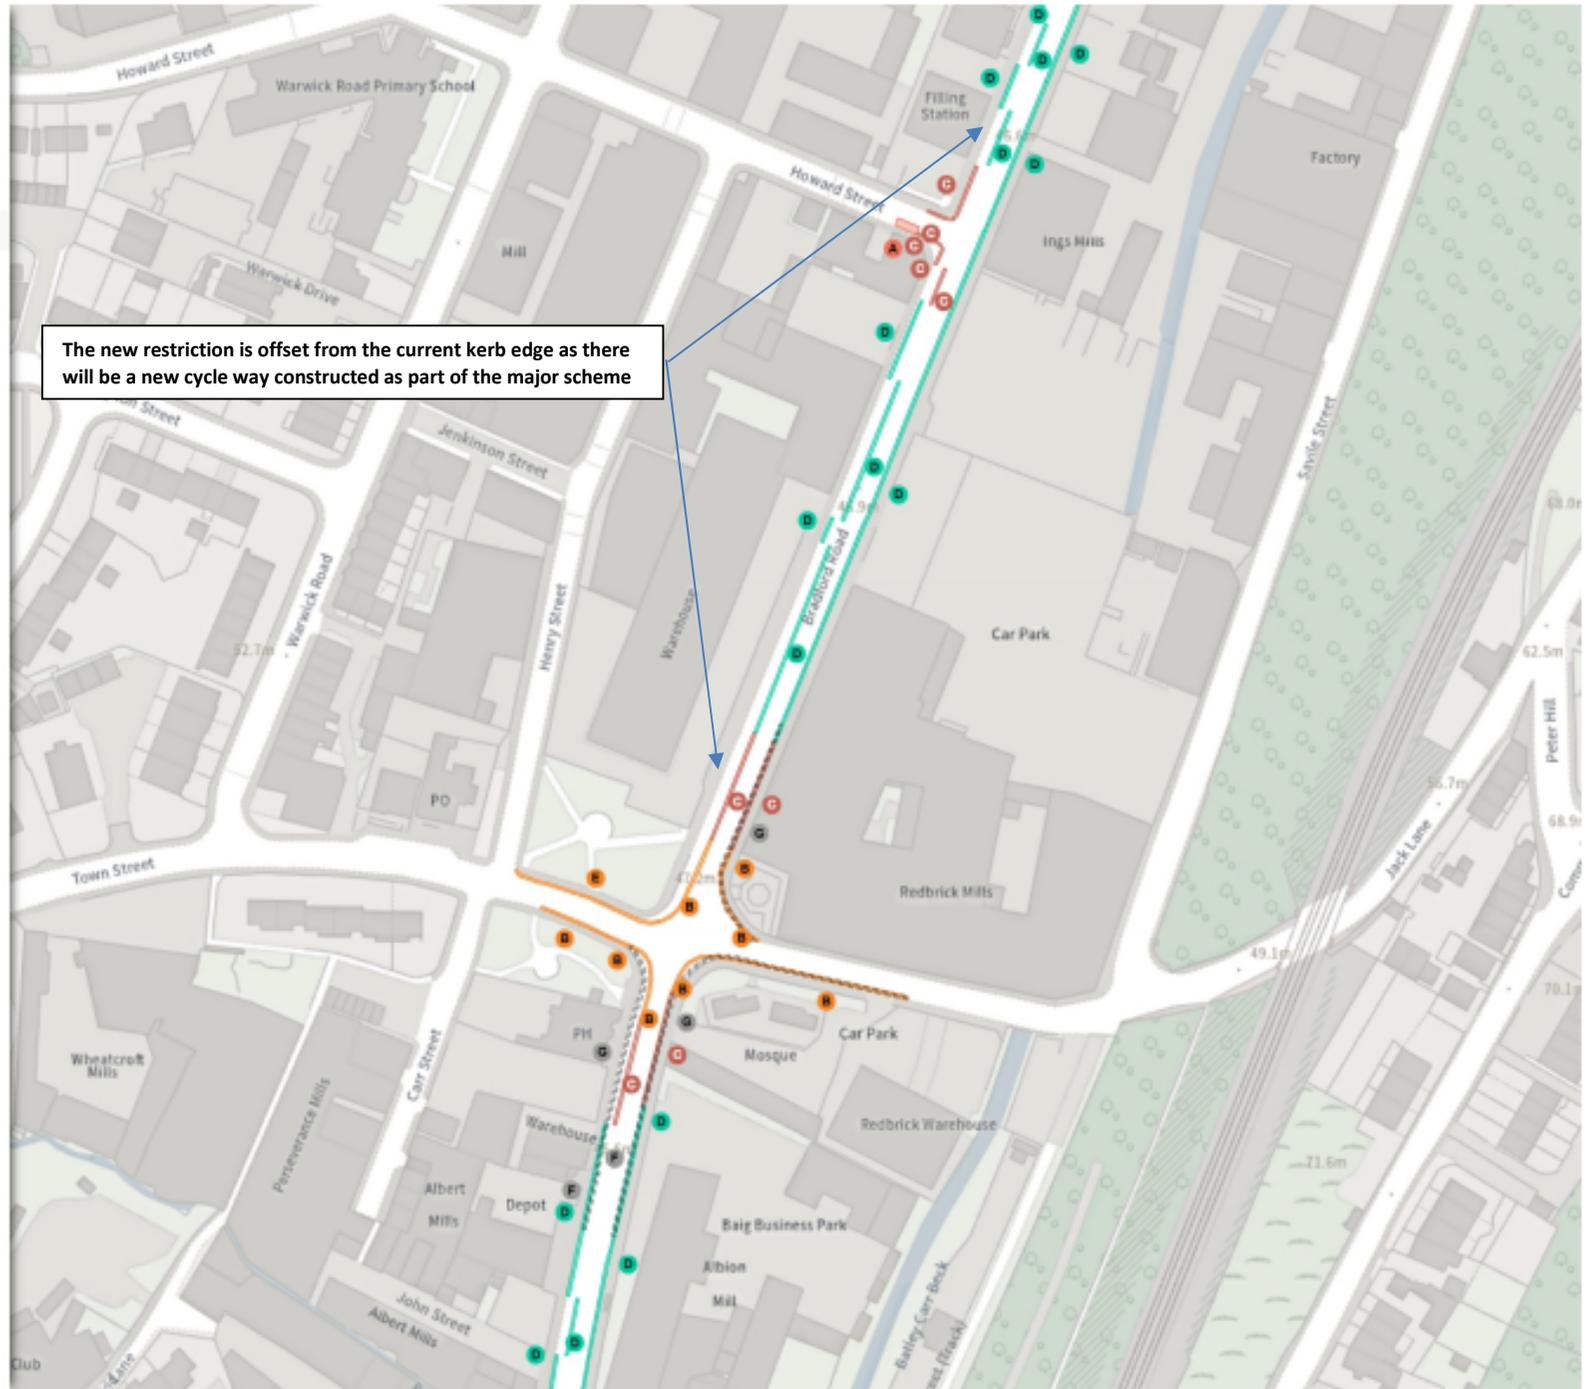

Scale: 1:1250 0 20 40 60m

Amd 14 2025 Bradford Rd Dewsbury

Map 4a of 5

ADDED

- Loading place
- At all times
- No waiting at any time
- At all times
- Shared
- No waiting at any time
- At all times
- No loading
- 07:00-10:00 16:00-19:00

- Shared
- No waiting at any time
- At all times
- No loading at any time
- At all times

MODIFIED

- No waiting at any time
- At all times


REMOVED

- No waiting
- Mon-Sat 08:00-18:30

Scale: 1:1250

NW 424196.957, 422740.223 SE 424611.614, 422381.951

© Crown copyright and database rights 2025 Ordnance Survey.
You are not permitted to copy, sub-license, distribute or sell any of this data to third parties in any form. Licence number AC0000851069

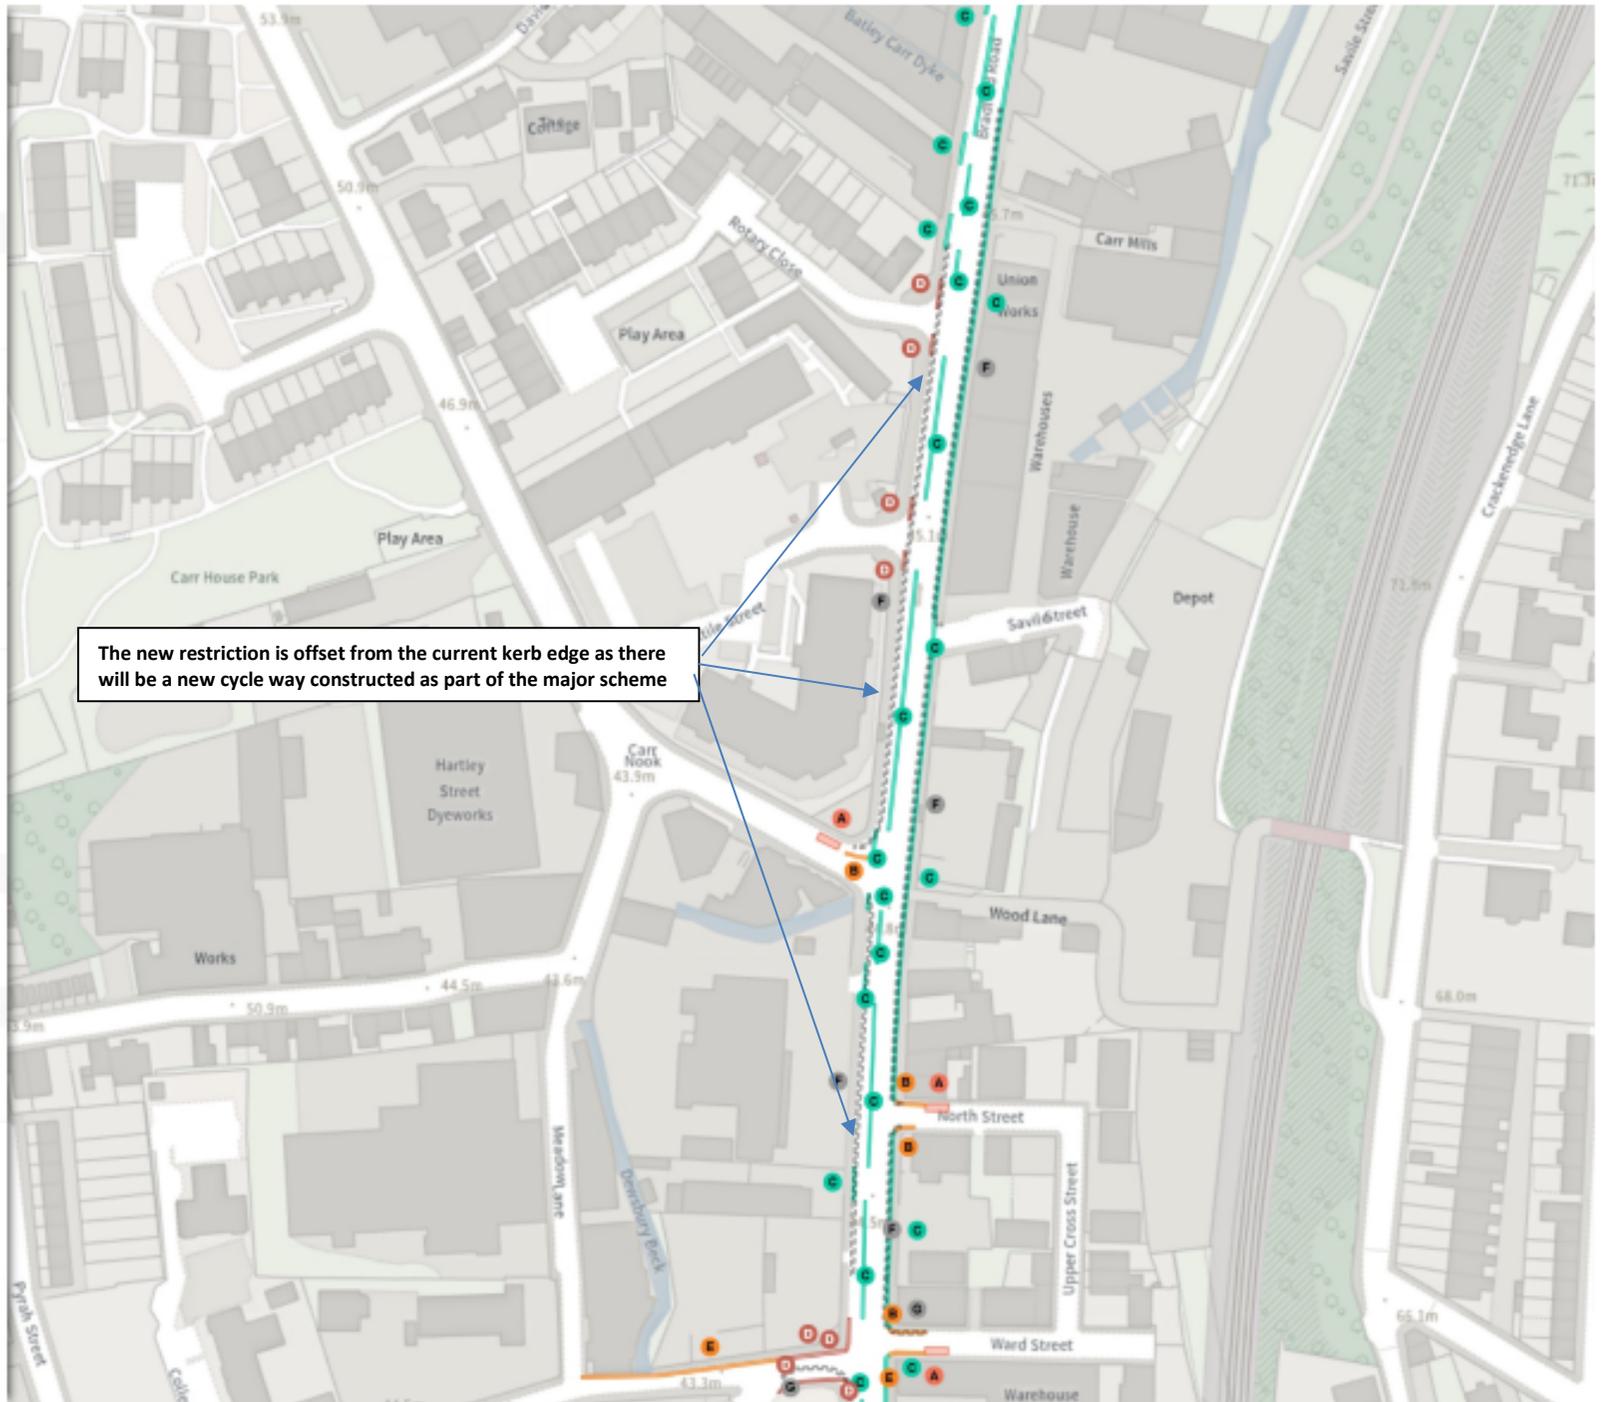

The new restriction is offset from the current kerb edge as there will be a new cycle way constructed as part of the major scheme

Amd 14 2025 Bradford Rd Dewsbury


Map 4b of 5

REMOVED

No waiting at any time

At all times

The new restriction is offset from the current kerb edge as there will be a new cycle way constructed as part of the major scheme

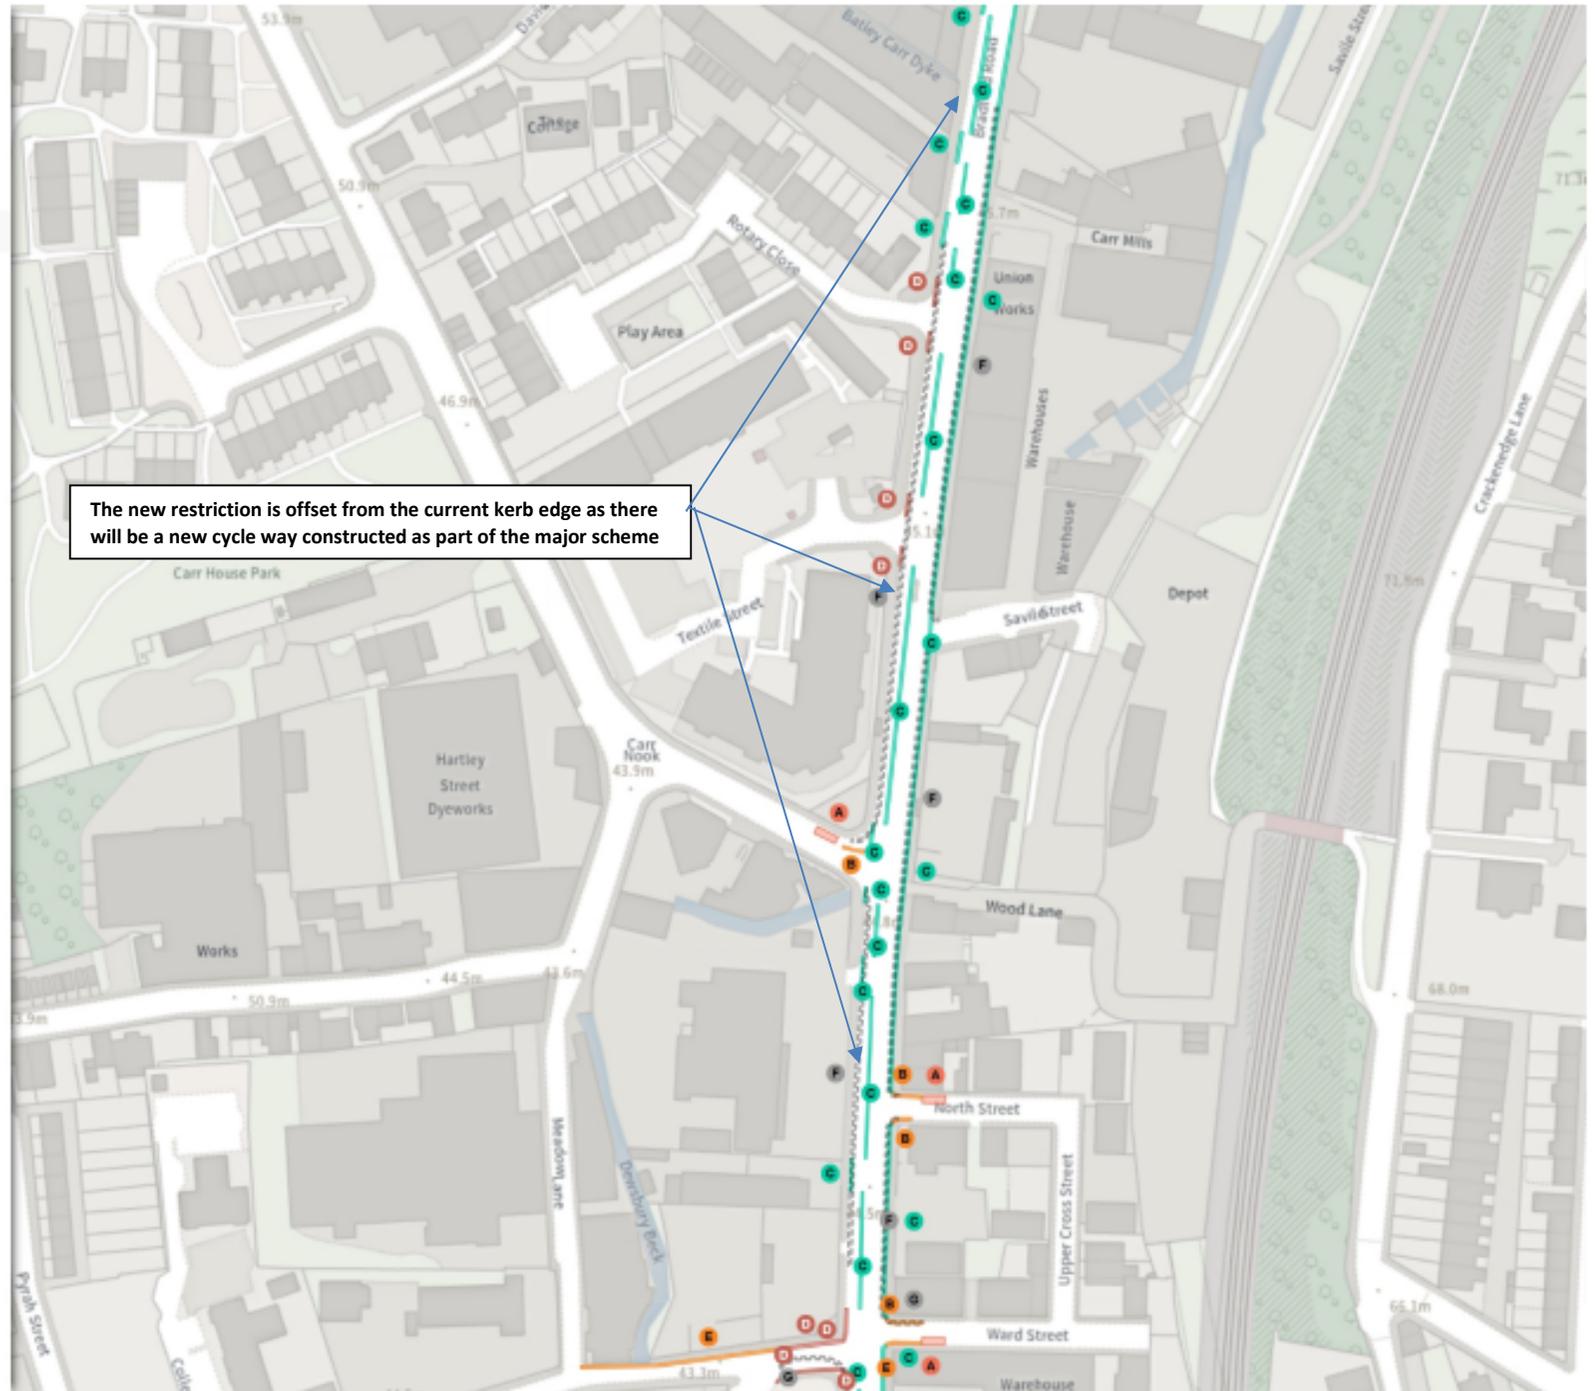

Scale: 1:1250

NW 424196.957, 422740.223 SE 424611.614, 422381.951

© Crown copyright and database rights 2025 Ordnance Survey.
You are not permitted to copy, sub-licence, distribute or sell any of this data to third parties in any form. Licence number AC0000851069

Amd 14 2025 Bradford Rd Dewsbury

Mzp 5a of 5

ADDED

- Loading place
- At all times
- No waiting
- Mon-Sat 08:00-18:30
- No waiting at any time
- At all times
- Shared
- No waiting at any time
- At all times
- No loading
- 07:00-10:00 16:00-19:00
- Shared
- No waiting at any time
- At all times
- No loading at any time
- At all times

REMOVED

- No waiting
- 08:00-18:30
- Mon-Sat 08:00-18:30

Scale: 1:1250

NW 424221.104, 422383.11 SE 424635.794, 422024.812

© Crown copyright and database rights 2025 Ordnance Survey.
You are not permitted to copy, sub-license, distribute or sell any of this data to third parties in any form. Licence number AC0000851069




Amd 14 2025 Bradford Rd Dewsbury

Map 5b of 5

REMOVED

- No waiting at any time
- At all times

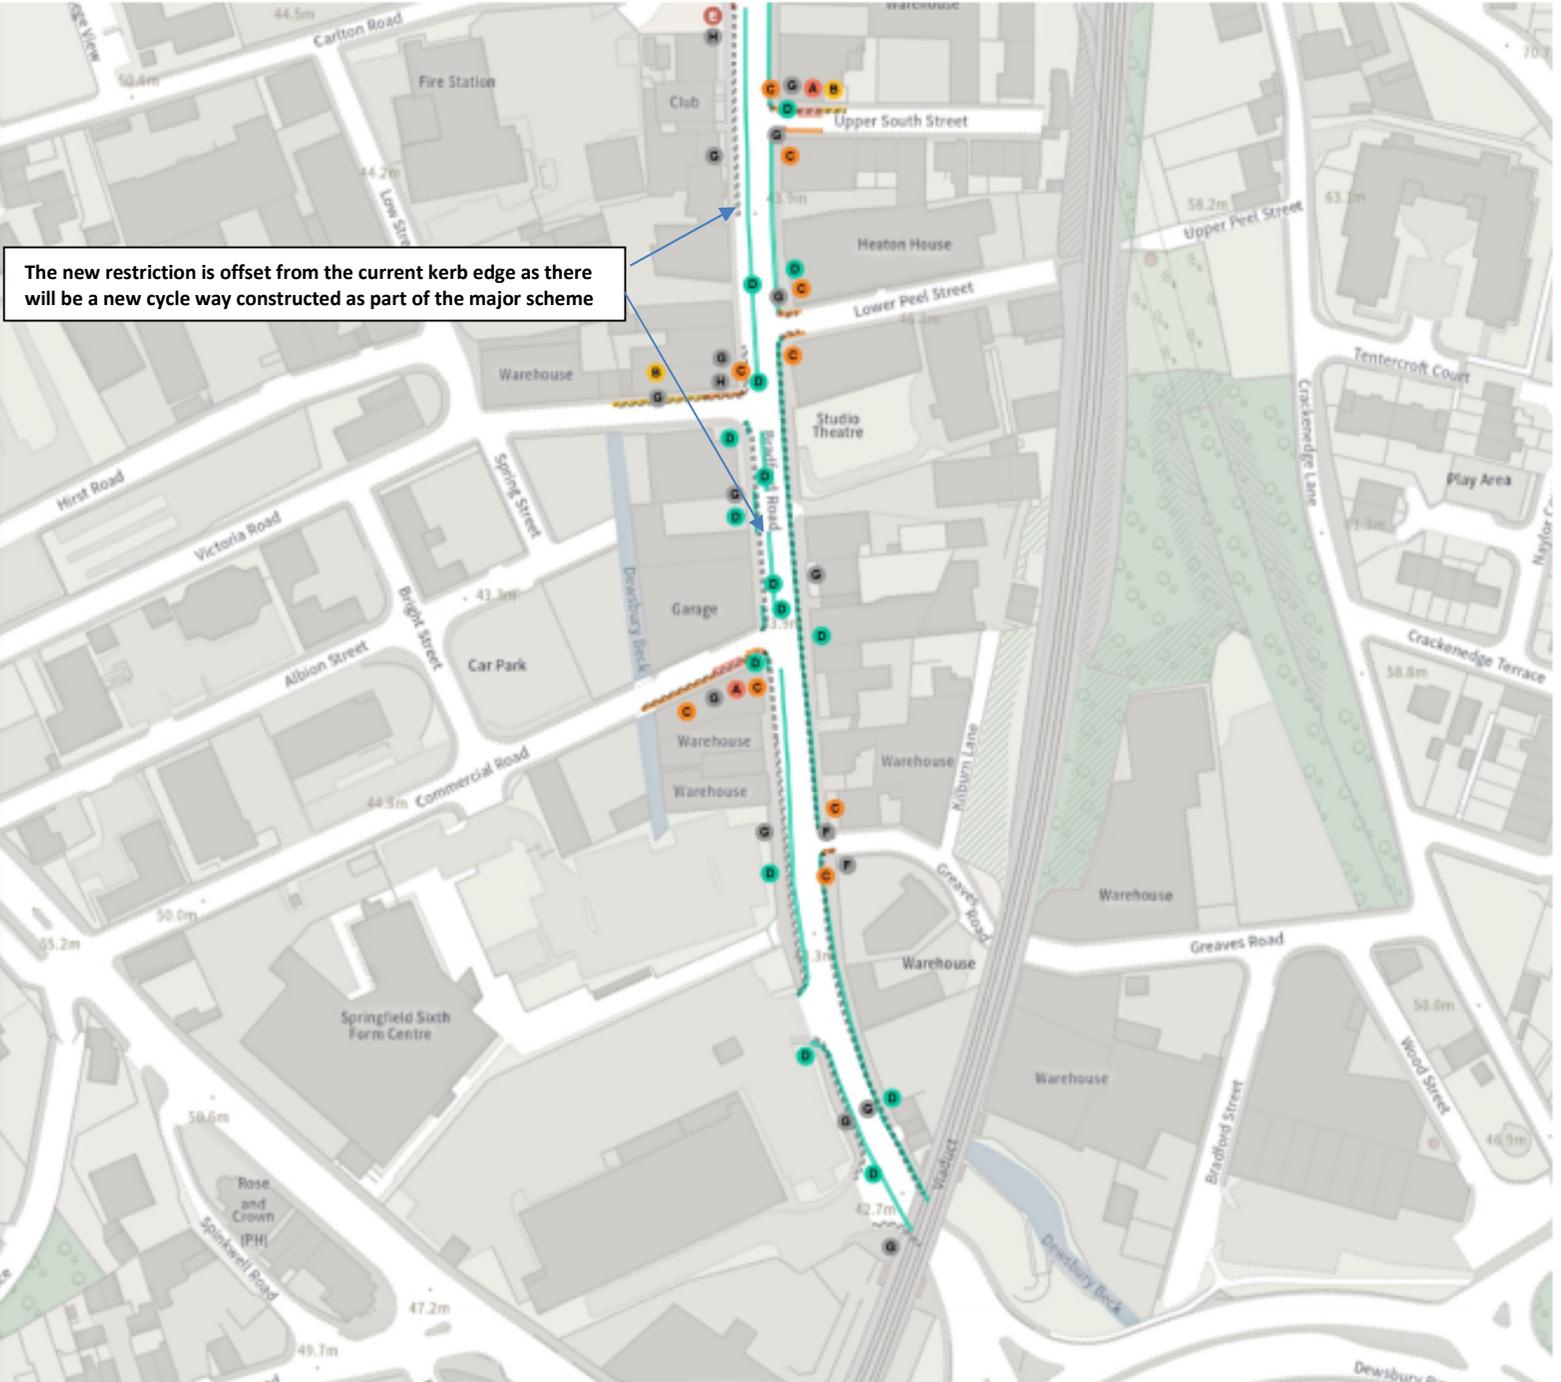

Scale: 1:1250 0 20 40 60m

NW 424221.104, 422383.11 SE 424635.794, 422024.812

© Crown copyright and database rights 2025 Ordnance Survey. You are not permitted to copy, sub-license, distribute or sell any of this data to third parties in any form. Licence number AC0000851069