



# Sunny Bank Layout 1

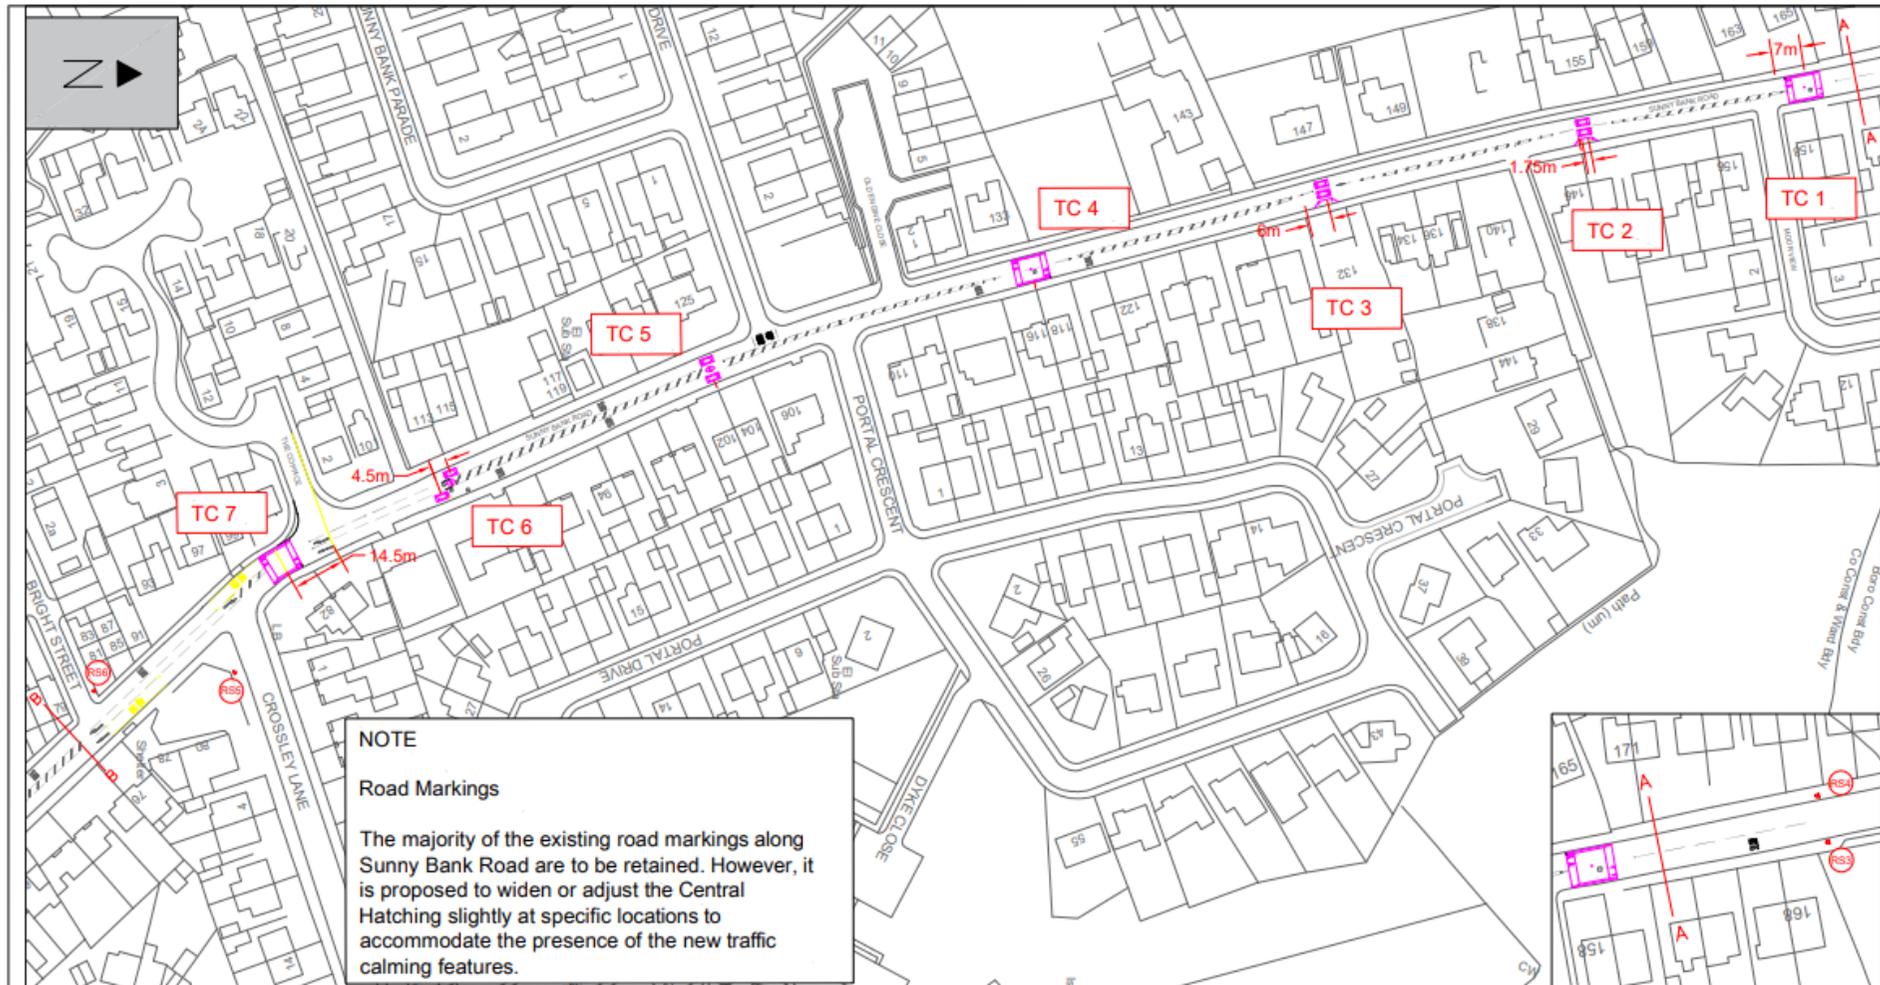

© Crown Copyright and database right 2019.  
 Ordnance Survey 100019241

	Project SUNNY BANK ROAD, MIRFIELD HIGHWAY SAFETY SCHEME OUTLINE DESIGN	Scale NTS					
	Title GENERAL ARRANGEMENT Sheet 1 of 2 STATUTORY ADVERTISING	<table border="1"> <tr> <td>Drawn GDS</td> <td>Checked LC</td> </tr> <tr> <td>Section HS</td> <td>Date 11/08/25</td> </tr> <tr> <td colspan="2">Drawing No. HS/25/67191/ADV/1</td> </tr> </table>	Drawn GDS	Checked LC	Section HS	Date 11/08/25	Drawing No. HS/25/67191/ADV/1
Drawn GDS	Checked LC						
Section HS	Date 11/08/25						
Drawing No. HS/25/67191/ADV/1							
Streetscene & Housing Flint Street, Fartown Huddersfield, HD1 6LG							

# Sunny Bank Layout 2

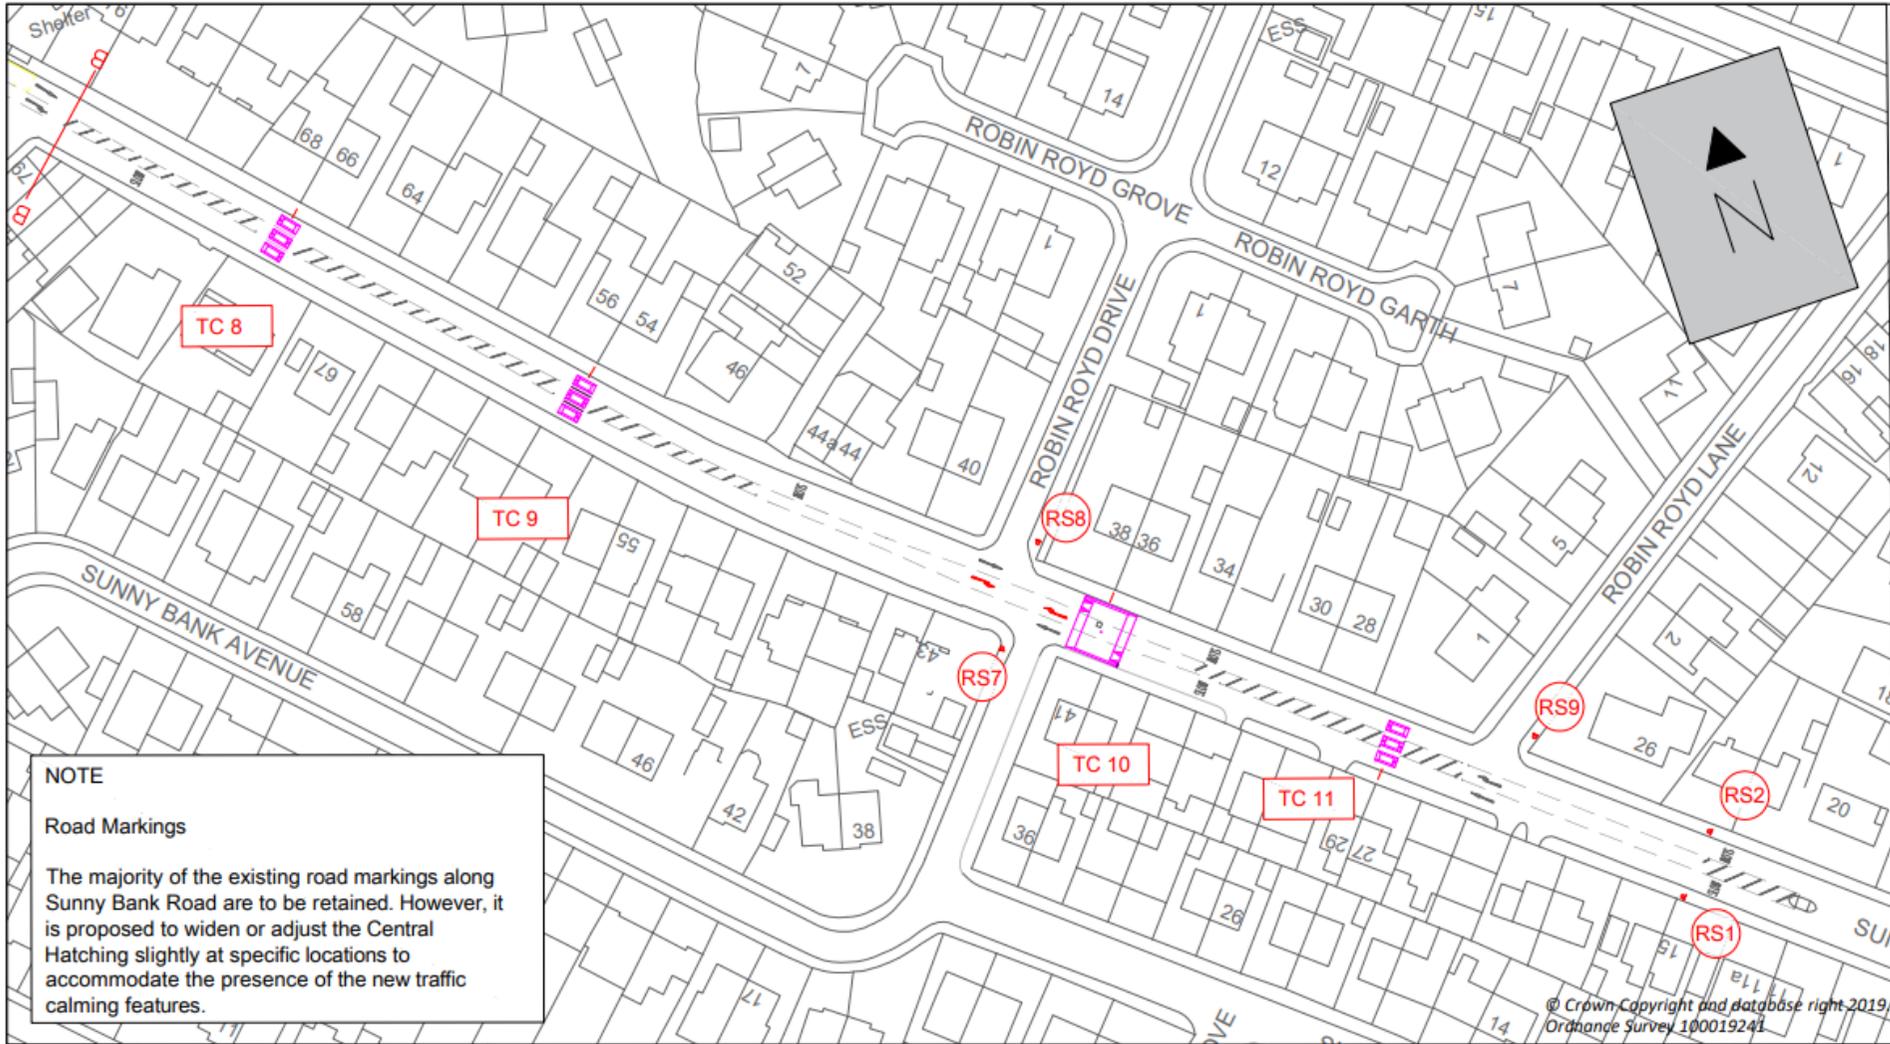

**NOTE**

**Road Markings**

The majority of the existing road markings along Sunny Bank Road are to be retained. However, it is proposed to widen or adjust the Central Hatching slightly at specific locations to accommodate the presence of the new traffic calming features.

© Crown Copyright and database right 2019/  
Ordnance Survey 100019241

 <p><b>Kirklees</b> COUNCIL</p>	<p>Project</p> <p>SUNNY BANK ROAD, MIRFIELD HIGHWAY SAFETY SCHEME OUTLINE DESIGN</p>	<p>Scale</p> <p>NTS</p>	
	<p>Streetscene &amp; Housing Flint Street, Fartown Huddersfield, HD1 6LG</p>	<p>Title</p> <p>GENERAL ARRANGEMENT Sheet 2 of 2 STATUTORY ADVERTISING</p>	<p>Drawn</p> <p>GDS</p>
		<p>Section</p> <p>HS</p>	<p>Date</p> <p>11/08/25</p>
		<p>Drawing No. HS/25/67191/ADV/1</p>	