


CONSULTATION PLAN

KEY:

- (A)** Proposed 75mm high flat top road hump, 6m long with 1.5m ramps and drainage channel.
- (C)** Proposed set of 3 speed cushions 3.5m long, 1.6m wide and 75mm high.

NOTES:

1. This drawing is for consultation purposes only.

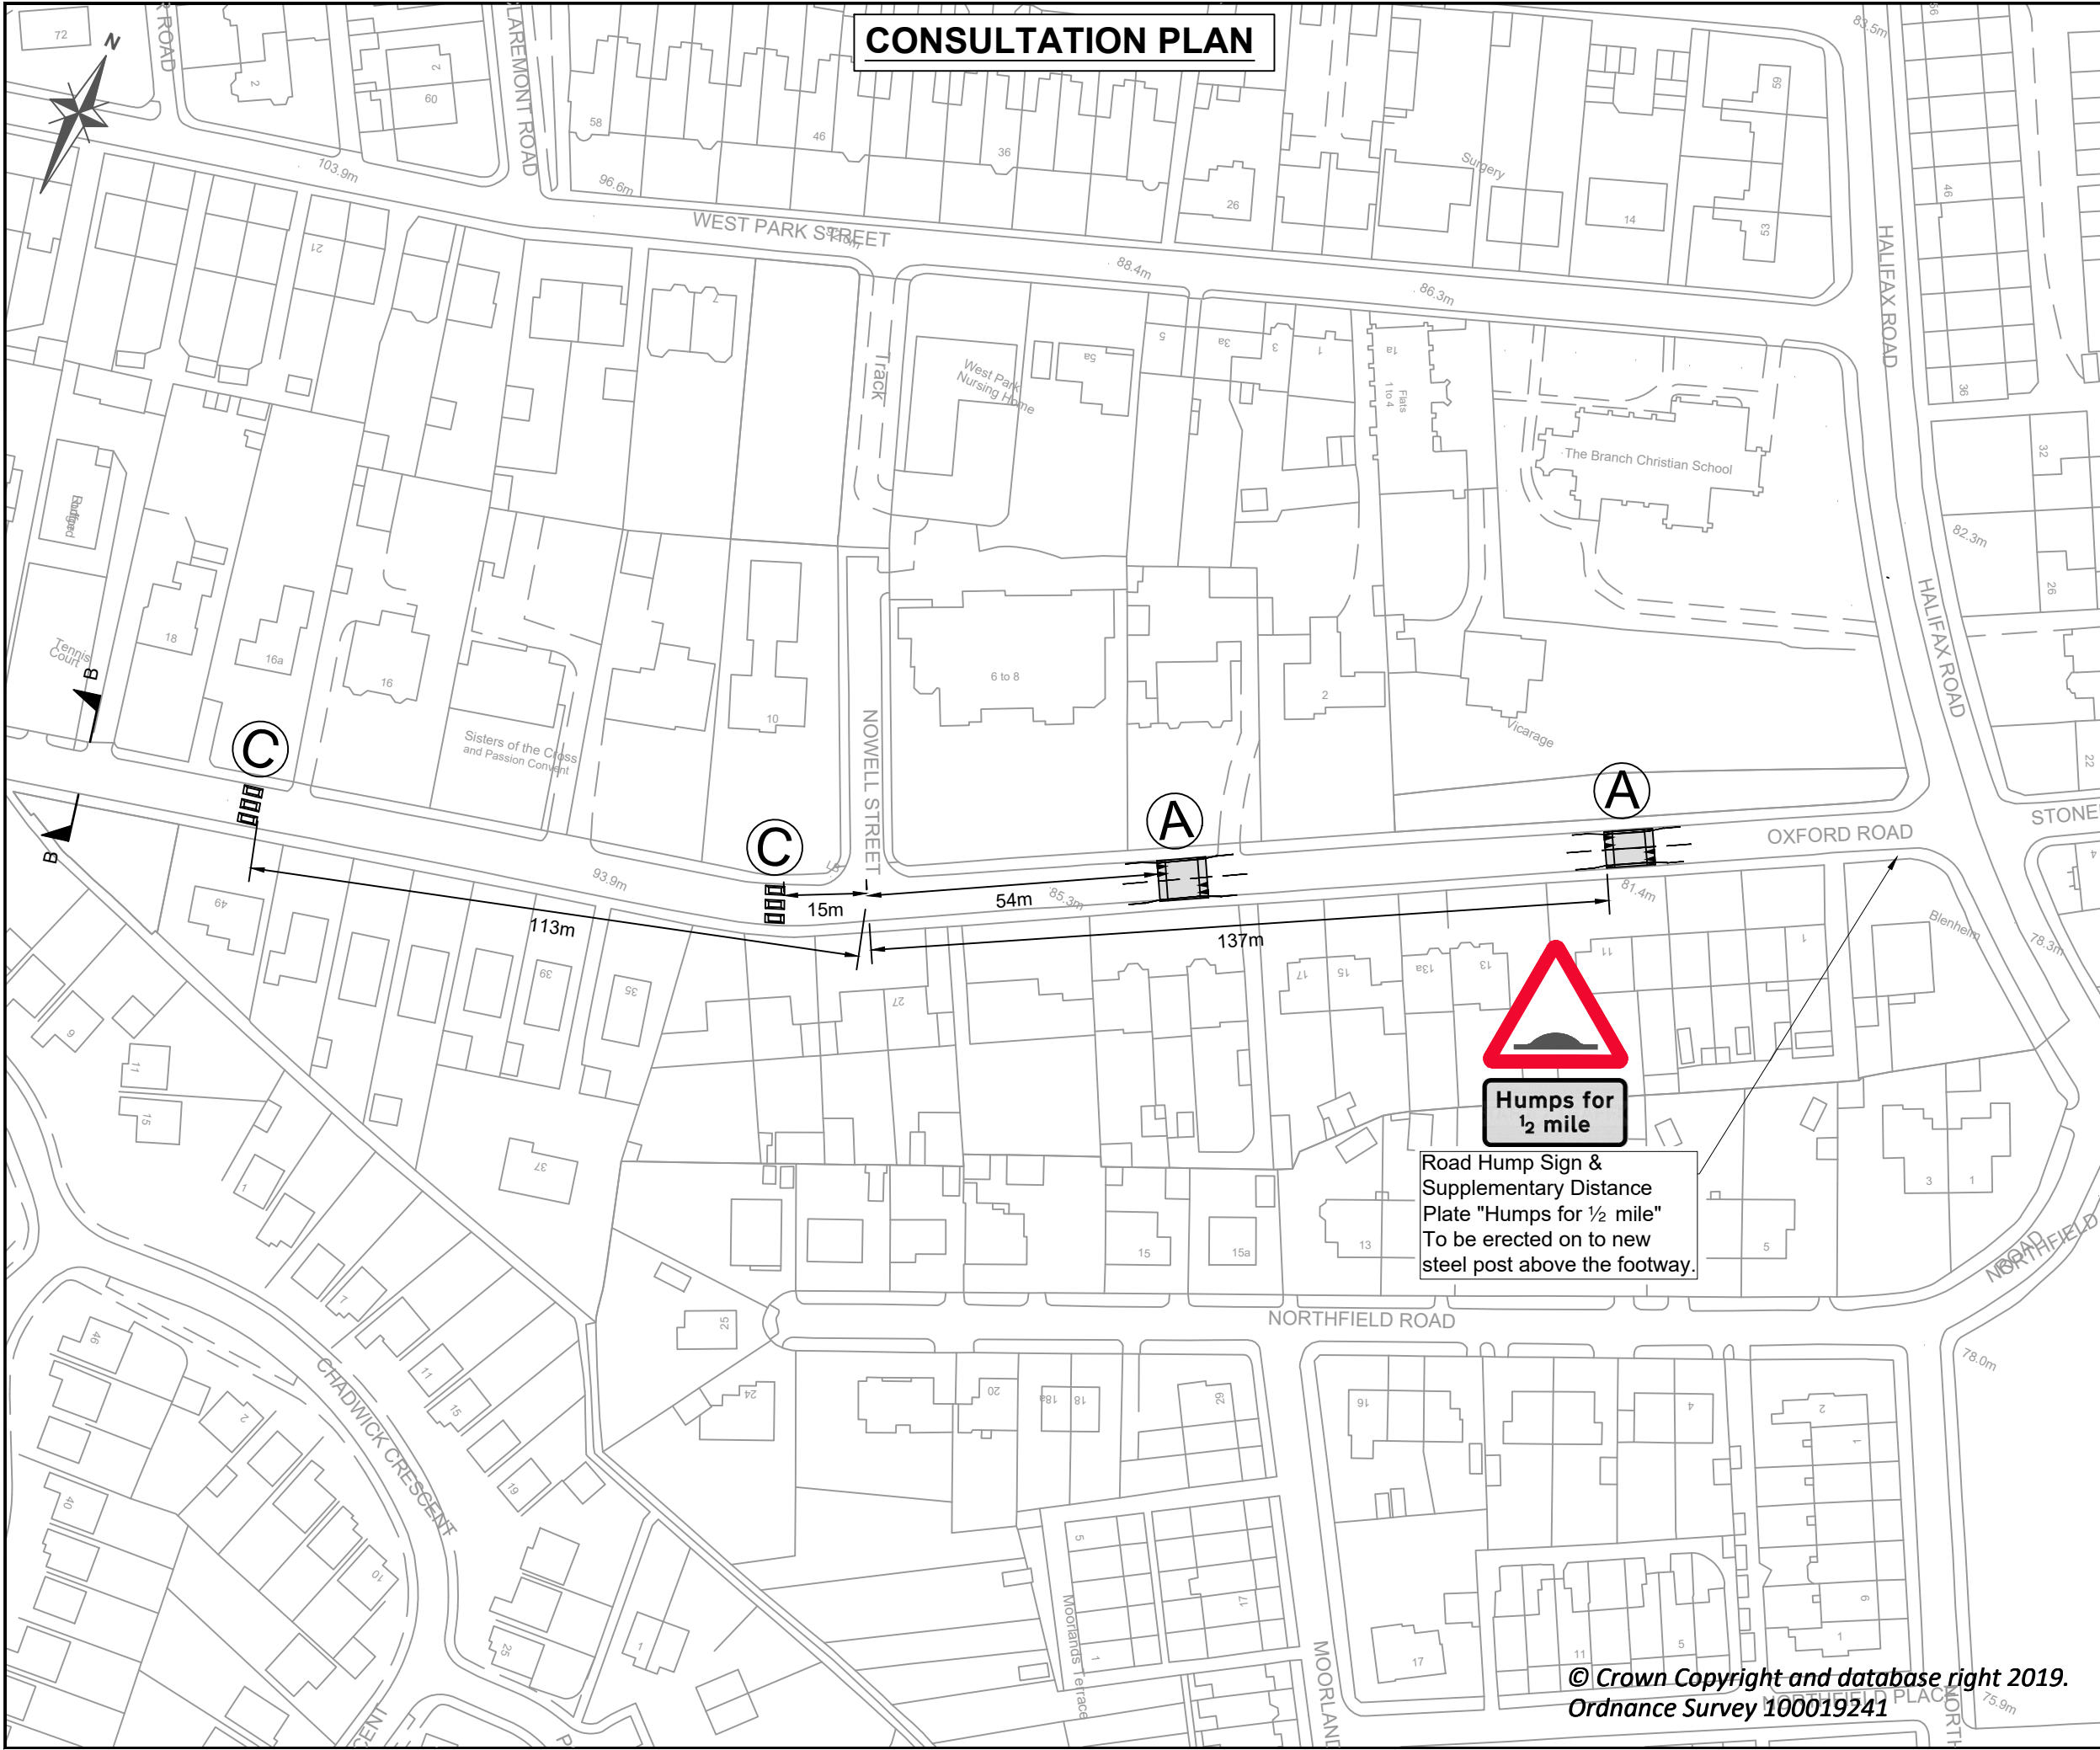

REF.	DATE	REVISIONS



Streetscene & Housing
Flint Street, Fartown
Huddersfield, HD1 6LG

SECTION ROAD SAFETY		
DRAWN I.ALI	CHECKED A.PERRY	
SCALE NTS @A3	PROJECT NO. 25/65862	DATE 02/03/22

PROJECT OXFORD ROAD

TITLE PROPOSED TRAFFIC CALMING SCHEME CONSULTATION PLAN

DRAWING No. TF.13.200.268-CONS -03
 CAD No. SHEET 3 OF 3

© Crown Copyright and database right 2019.
 Ordnance Survey 100019241