


KEY:

	Proposed Kerb
	Existing Kerb

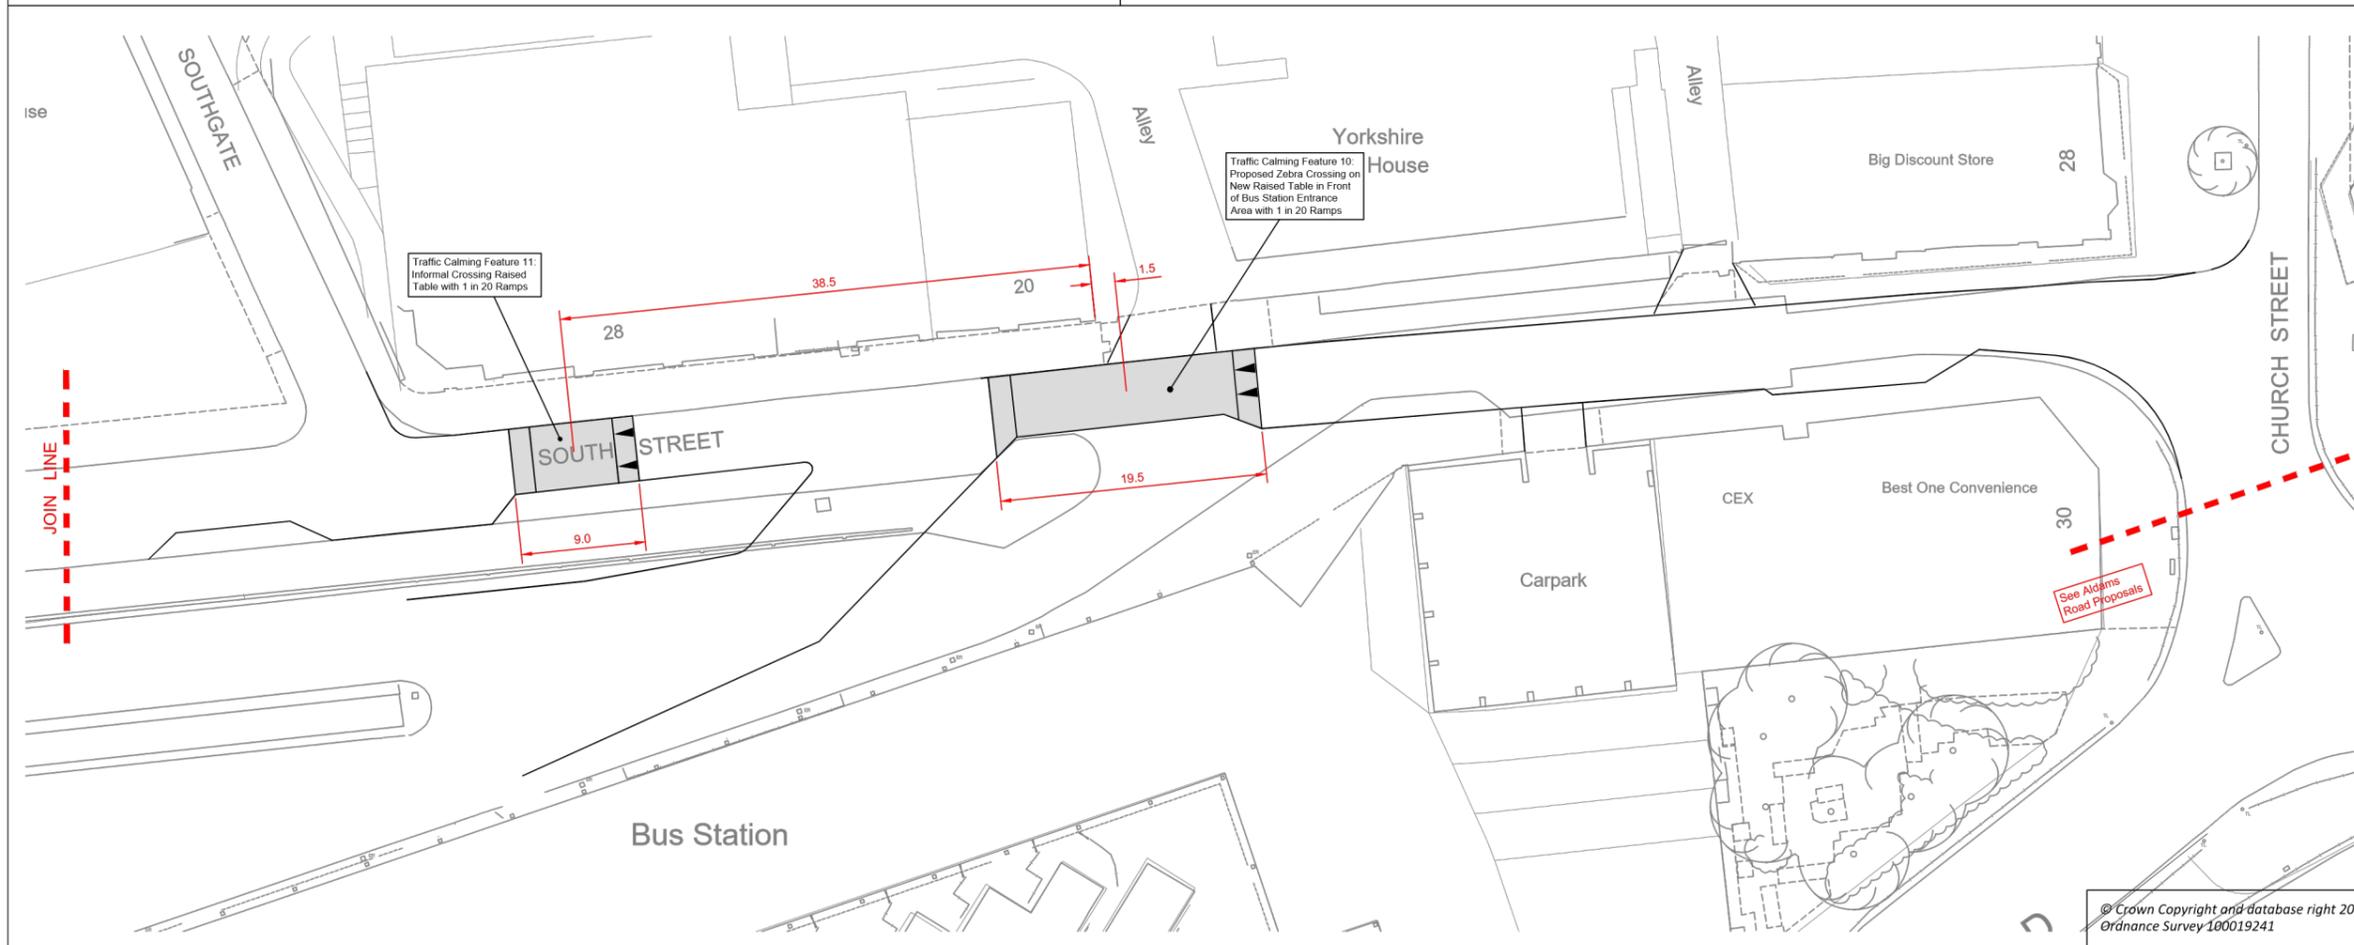

REF.	A	10.9.25	Feature Numbers Revised
REVISIONS			
Streetscene & Housing Flint Street, Fartown Huddersfield, HD1 6LG			
SECTION	Highways Public Realm		
DRAWN	MR	CHECKED	PW
SCALE	PROJECT NO.	DATE	
1:250	25/65531	05/06/2025	
PROJECT	Dewsbury Town Centre TCF (Public Realm Team) South Street		
TITLE	Proposed Traffic Orders (3 of 3) Traffic Calming Humps		
DRAWING No.	25/65531/SST/TR0/5003-A		
CAD No.	25-65531-SST-TR0-5003 South St TCF - TR0 Humps.dwg		

© Crown Copyright and database right 2023.
Ordnance Survey 100019241