


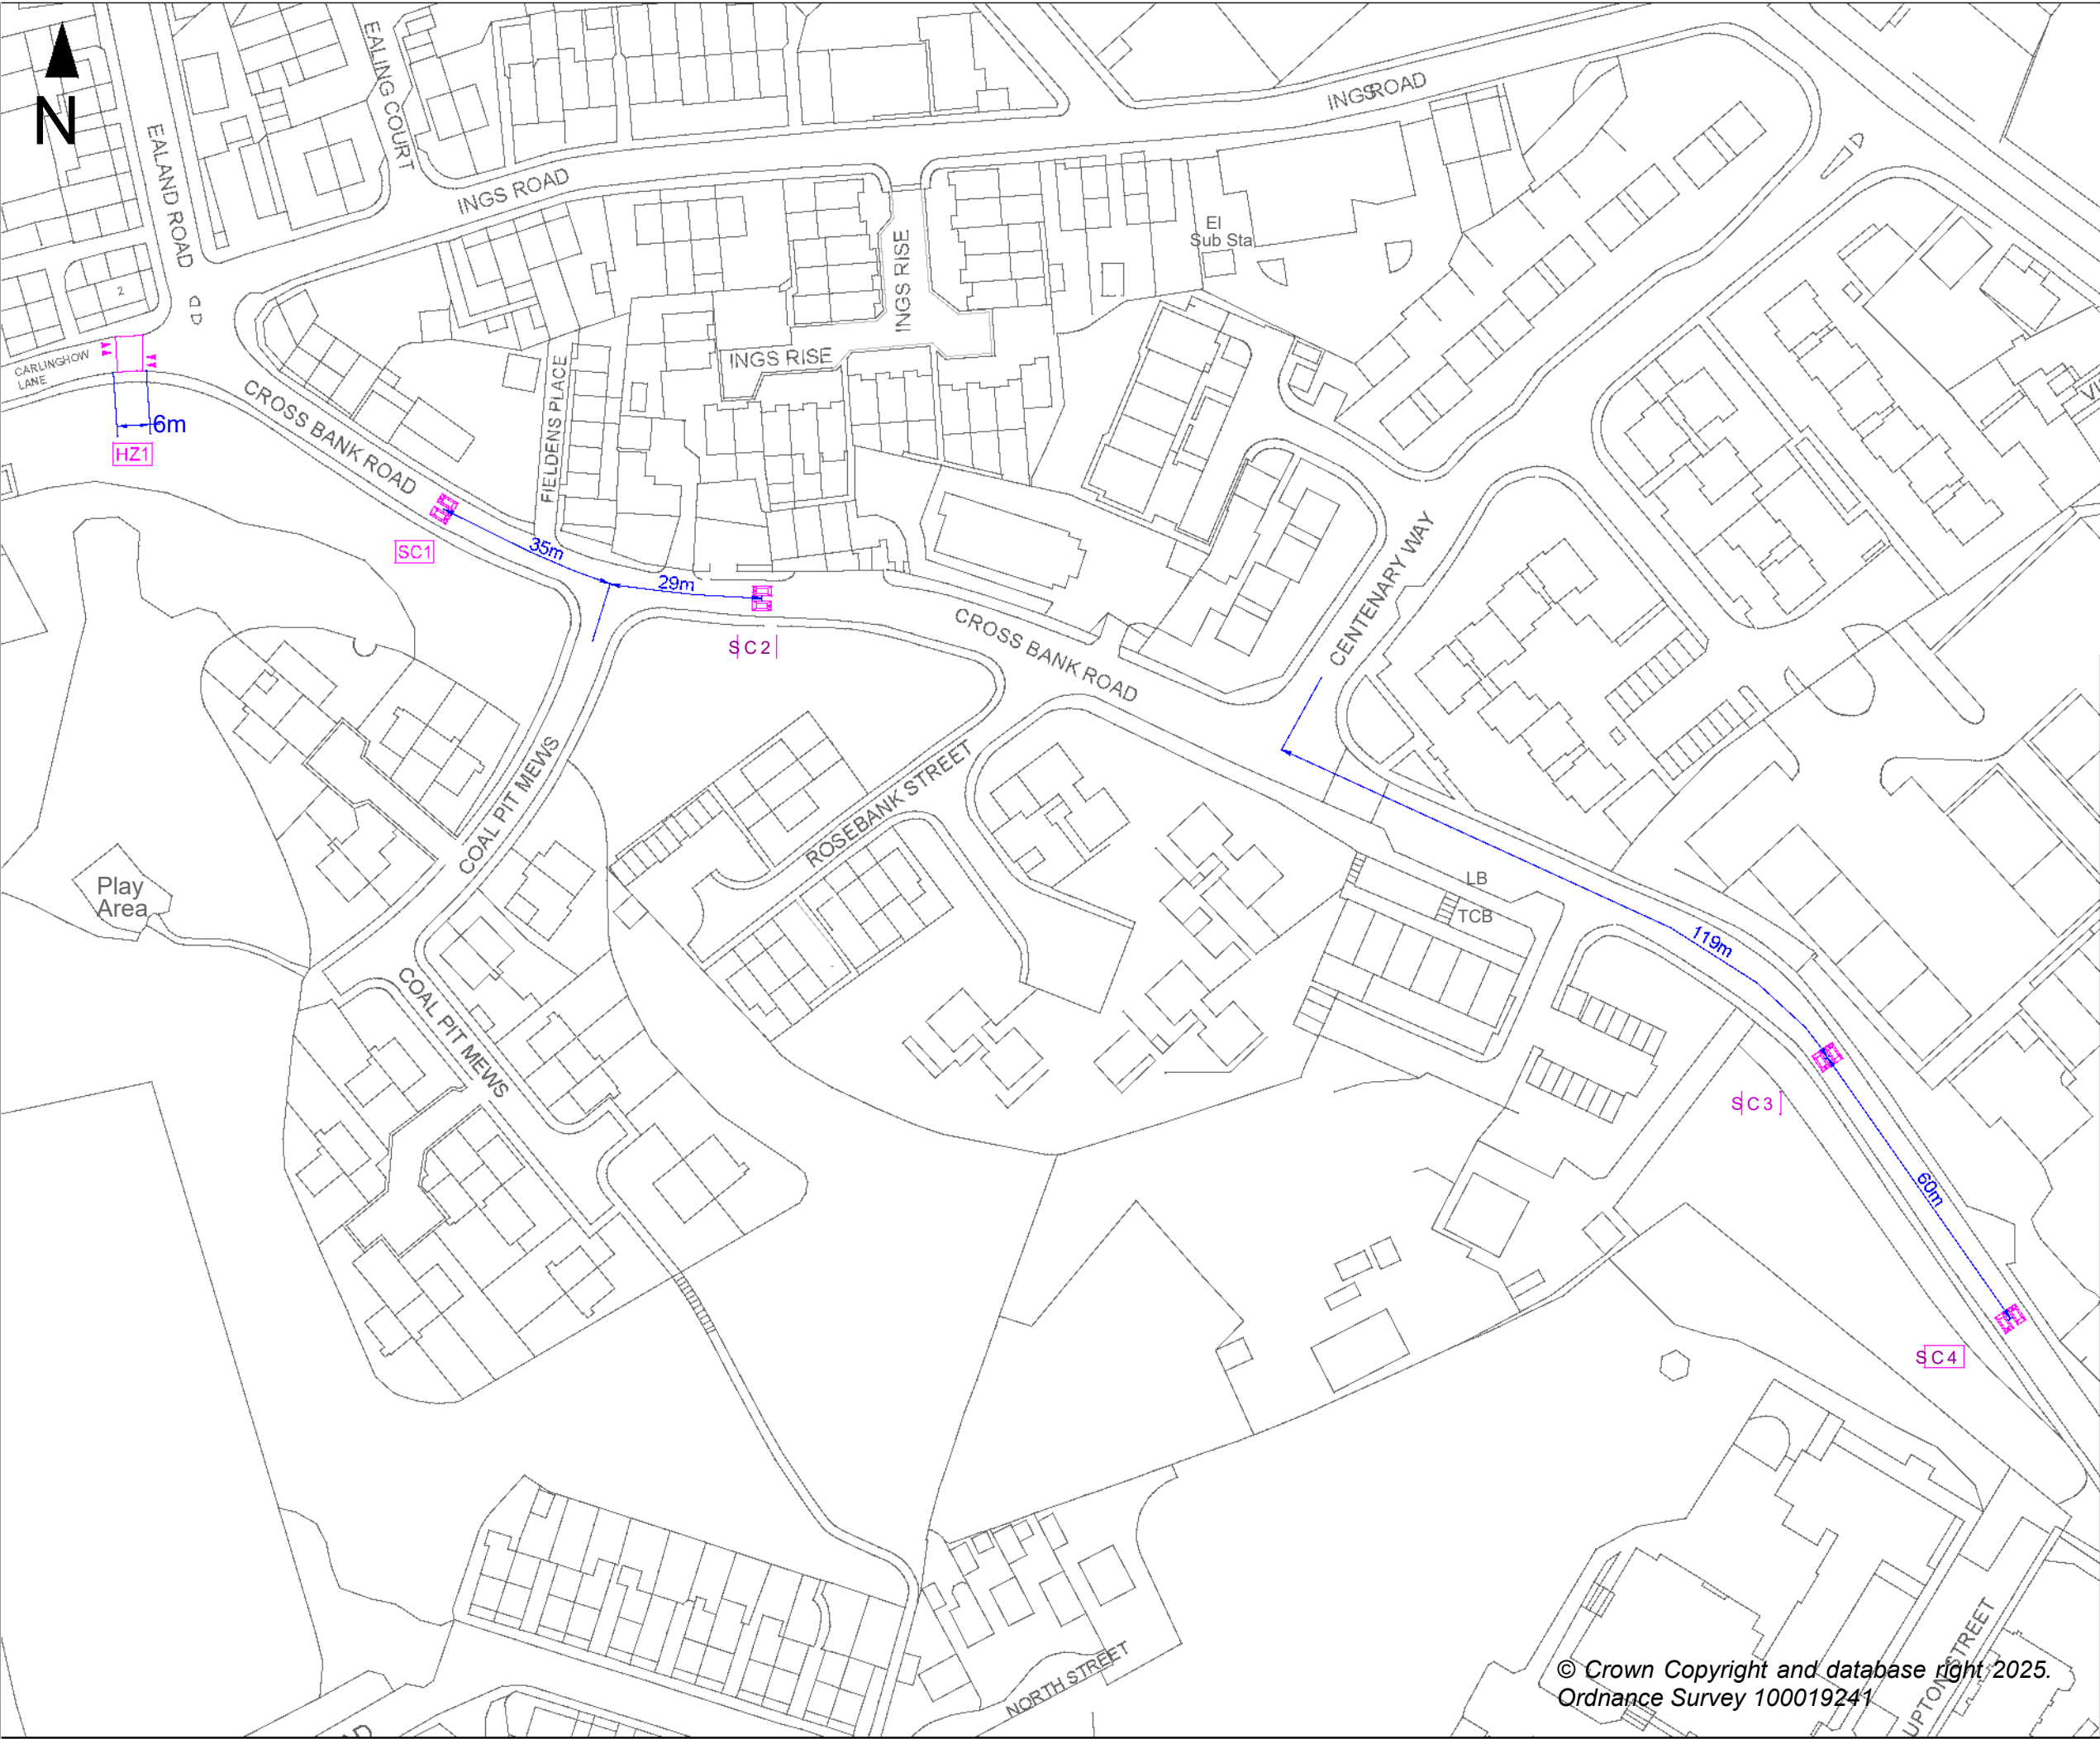

Notes:

Speed Cushions - SC1, 2, 3 and 4

kerbline

1.6m

0.5m

3.5m

W1 > 750mm and = W2

c/w cent

W 2

kerbline

REF.	DATE	REVISIONS

Kirklees
COUNCIL

Highways & Streetscene
Highways, PO Box 1720,
Huddersfield, HD1 9EL

SECTION HIGHWAY SAFETY		
DRAWN GDS	CHECKED LC	
SCALE NTS	PROJECT NO. 25/67414	DATE Aug 2026

PROJECT
CROSS BANK ROAD BATTLE
CASUALTY REDUCTION SCHEME

TITLE
ADVERTISEMENT OF PROPOSED
TRAFFIC CALMING MEASURES
LOCATION PLAN

DRAWING No. 25/67414/A3/TRO/1/1
CAD No.