



Jackroyd Lane (Lower Section)
Newsome

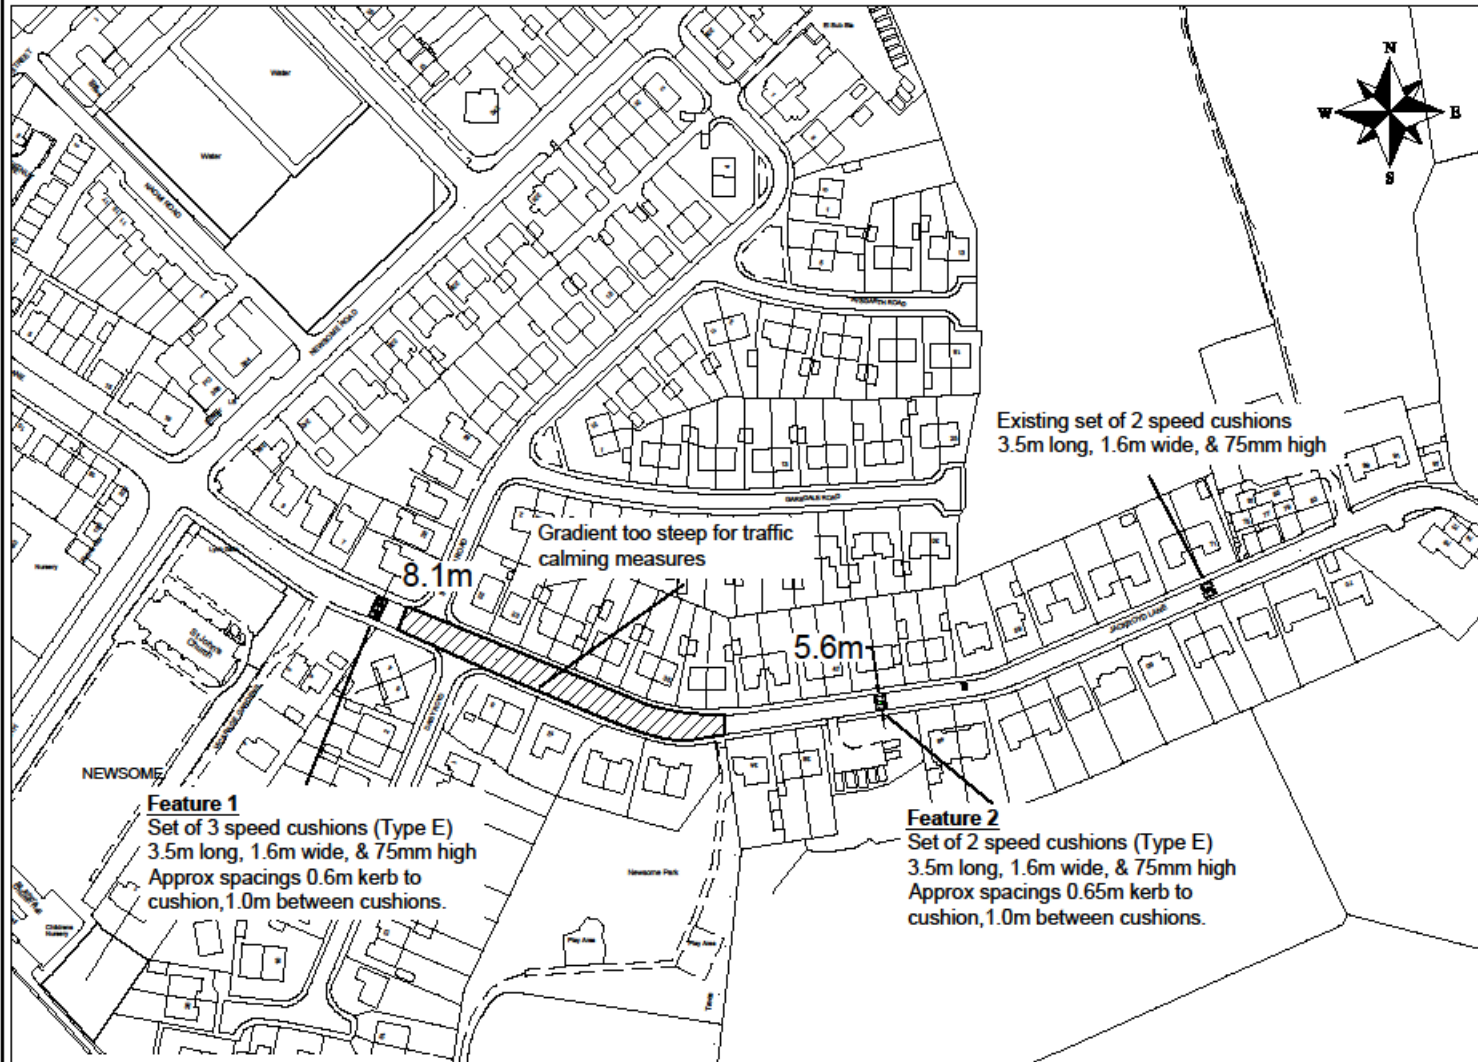

© Crown Copyright and database right 2019.
Ordnance Survey 100019241

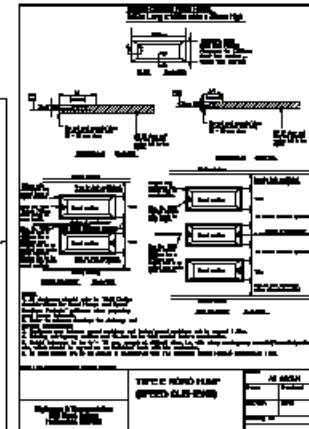

Streetscene & Housing
Flint Street, Fartown
Huddersfield, HD1 6LG

SECTION
Safety

DESIGN
AP

SCALE	PROJECT NO.	DATE
1:1500	25/6484+	Apr 2020

PROJECT
New Laithe Hill
Public Realm Scheme

TITLE
Proposed
Traffic Calming Schema

DRAWING No. TF.23.200.554B

END No.
Sheet 1 of 2